


2 ROOF PLAN
SCALE: 1/4" = 1'-0"
NORTH

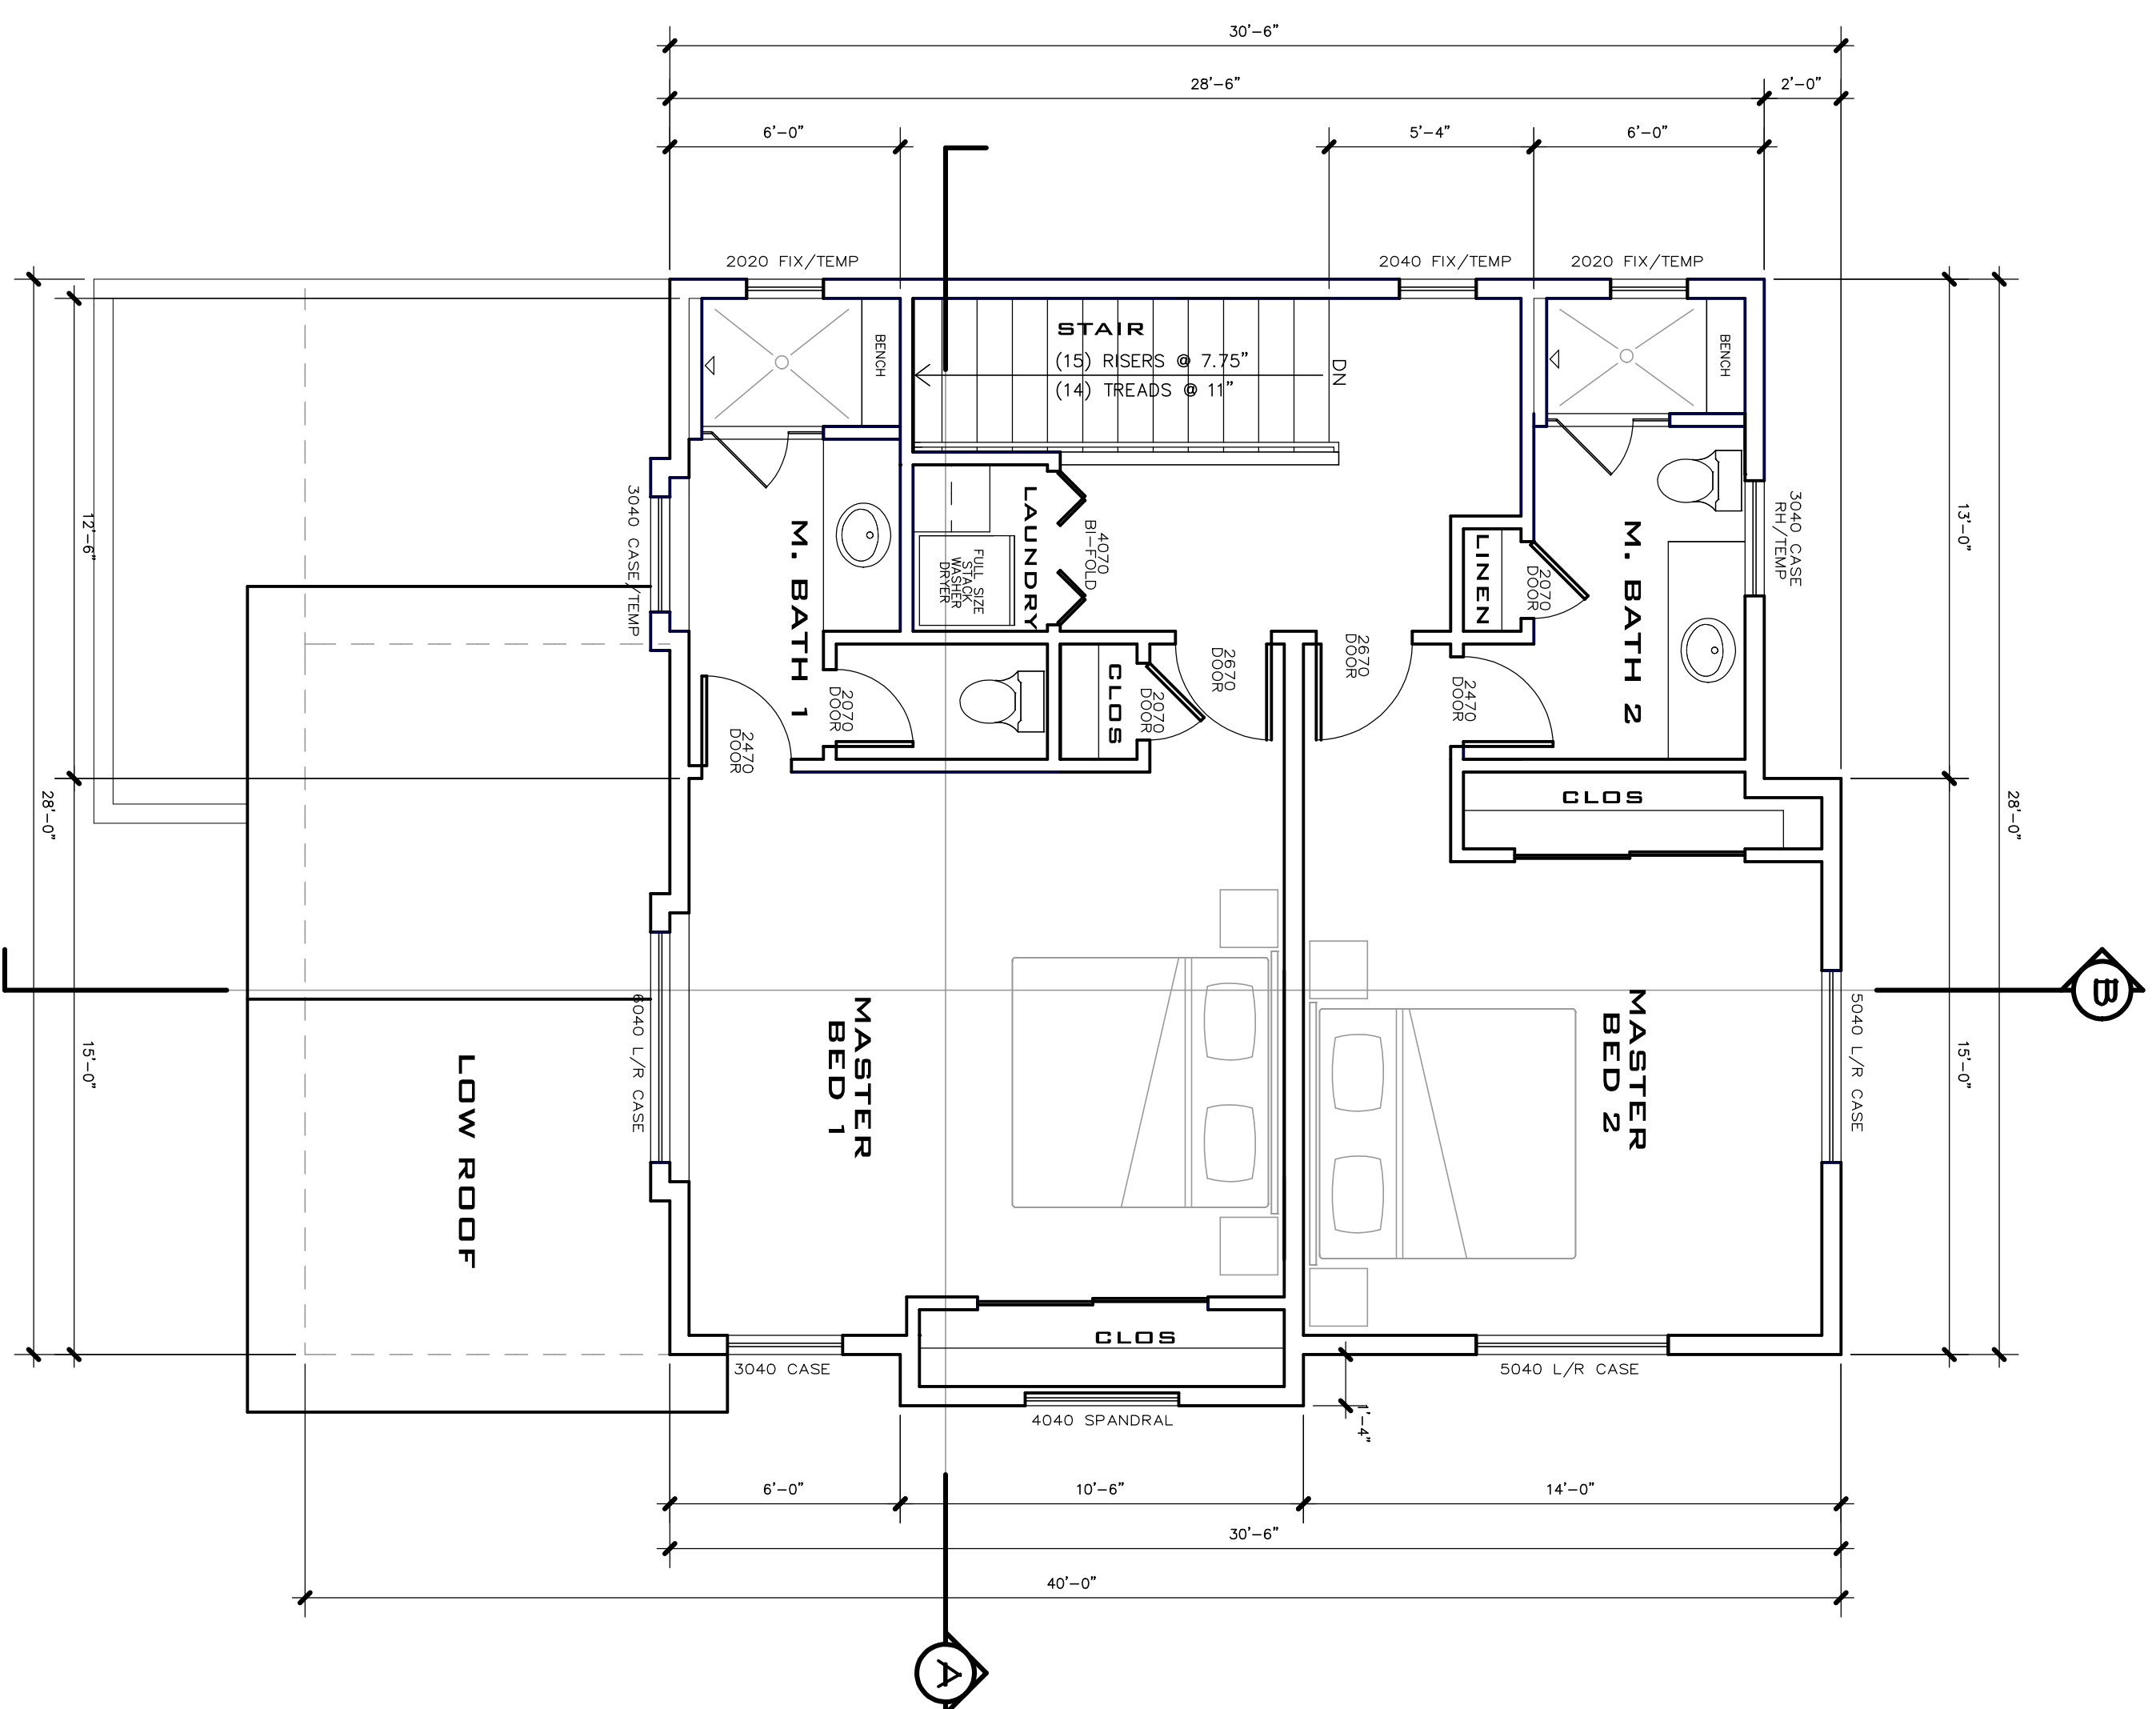

1 THIRD FLOOR PLAN
SCALE: 1/4" = 1'-0"
NORTH


BLDG. AREA CALCULATIONS
PROPOSED CONDITIONED AREA = 943 S.F.

**MOUNTAINSIDE TOWNHOMES
BUILDING B
413 RAINBOW LANE
MAMMOTH LAKES, CA 93546**

PROJECT ADDRESS:
MOUNTAINSIDE TOWNHOMES
BUILDING B
413 RAINBOW LANE
MAMMOTH LAKES, CA 93546
OWNER/DESIGNER:
JOHN HOOPER
2000
MAMMOTH LAKES, CA 93546
760.934.8844
ENGINEER:
PAT CLARK
BUILDING CONCEPTS
413 RAINBOW LANE
MAMMOTH LAKES, CA 93546
760.934.8844
EMAIL: INFO@BLDGCONCEPTS.COM

#	REVISION RECORD	DATE
1	SCHEMATIC DESIGN	01.14.15
2	STRUCT. MARK-UPS	01.30.15
3	PLANNING SUBMITTAL	03.16.15

SHEET NUMBER
A-2.2

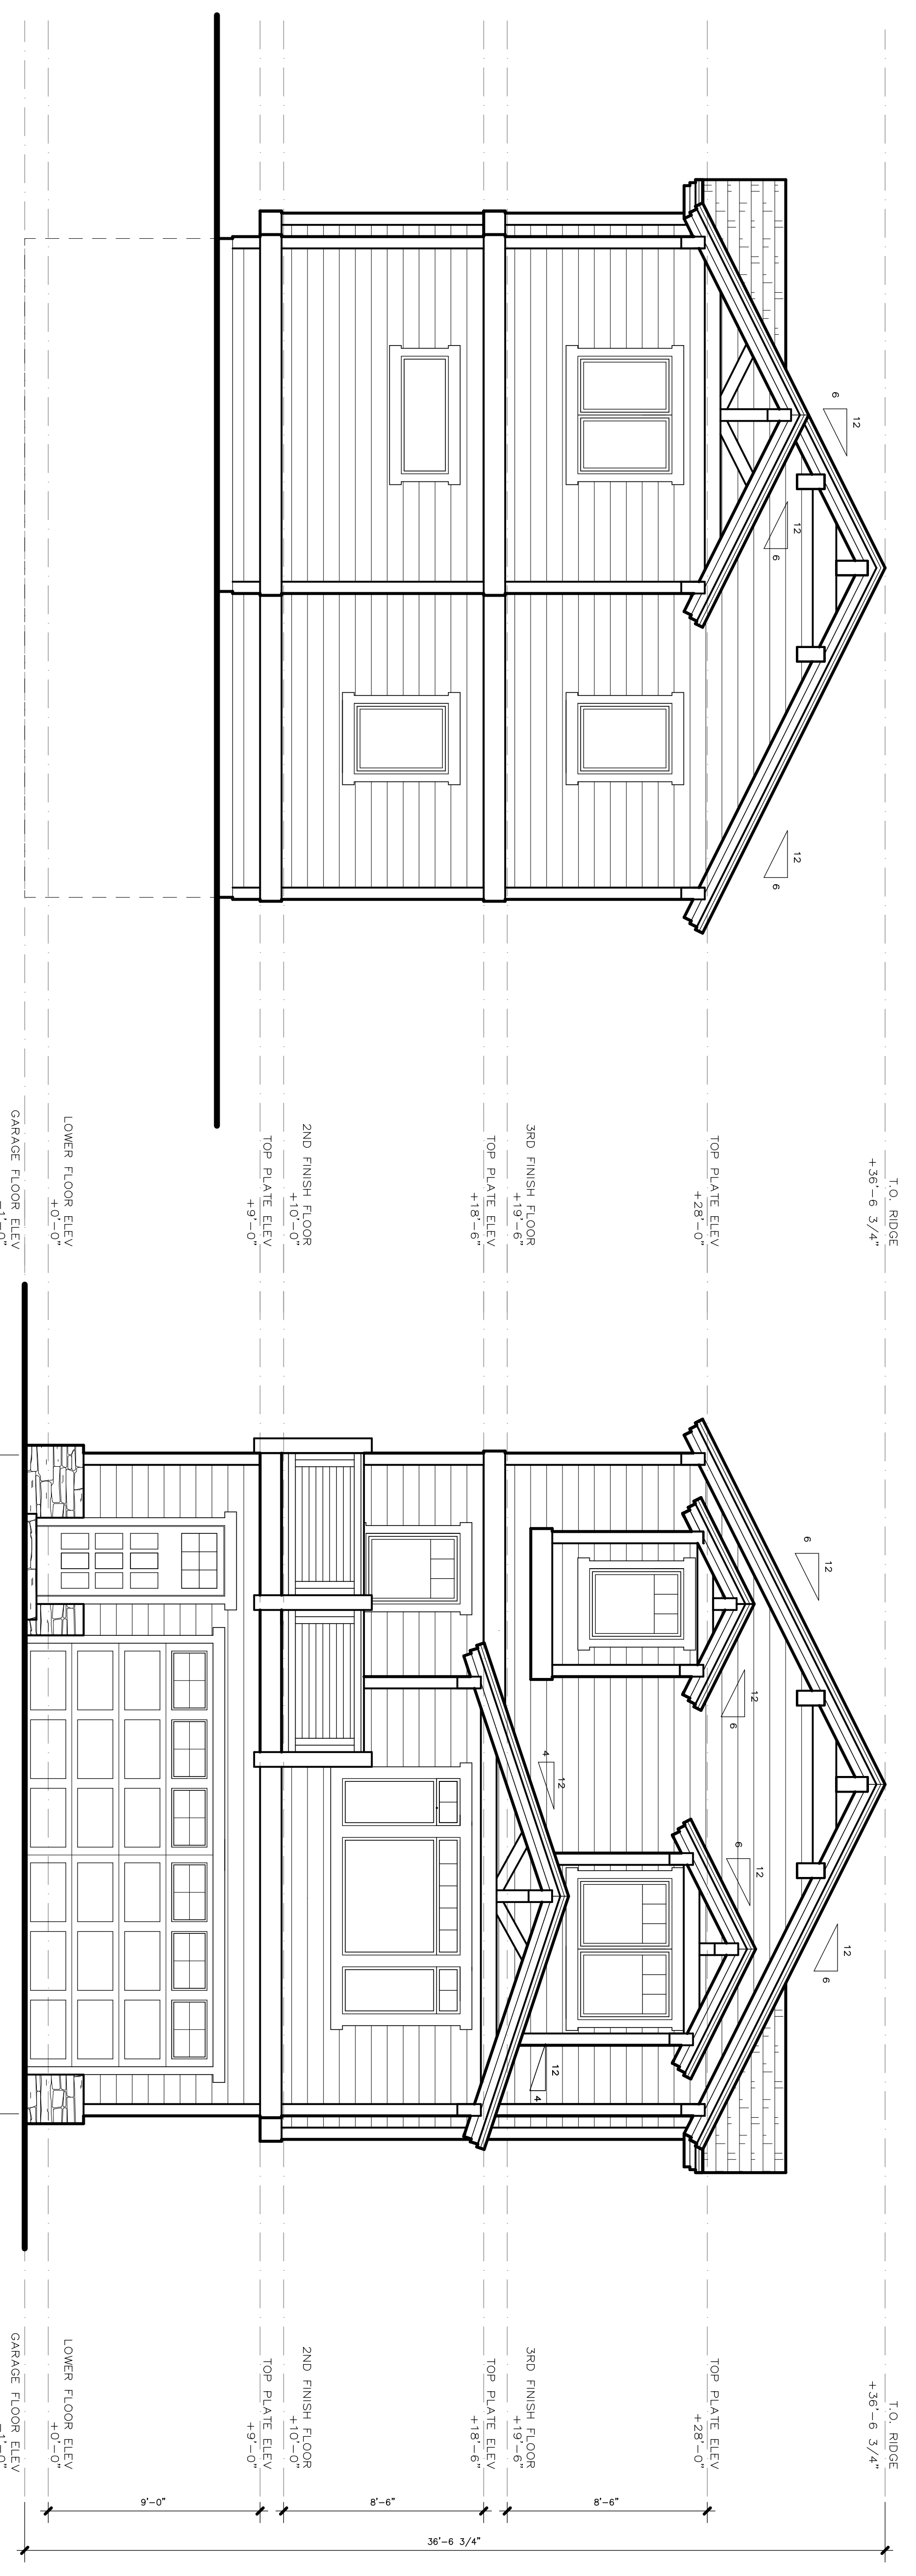

2 SOUTH ELEVATION
SCALE: 1/4" = 1'-0"


1 NORTH ELEVATION
SCALE: 1/4" = 1'-0"

**MOUNTAINSIDE TOWNHOMES
BUILDING B
413 RAINBOW LANE
MAMMOTH LAKES, CA 93546**

PROJECT ADDRESS:
MOUNTAINSIDE TOWNHOMES
BUILDING B
413 RAINBOW LANE
MAMMOTH LAKES, CA 93546
OWNER/DESIGNER:
JOHN HOOPER
MAMMOTH LAKES, CA 93546
760.934.8844
ENGINEER:
PAT CLARK
BUILDING CONCEPTS
MAMMOTH LAKES, CA 93546
PHONE: 760.934.8844
EMAIL: INFO@BLDCONCEPTS.COM

#	REVISION RECORD	DATE
1	SCHEMATIC DESIGN	01.14.15
2	STRUCT. MARK-UPS	01.30.15
3	PLANNING SUBMITTAL	03.16.15

SHEET NUMBER
A-3.1

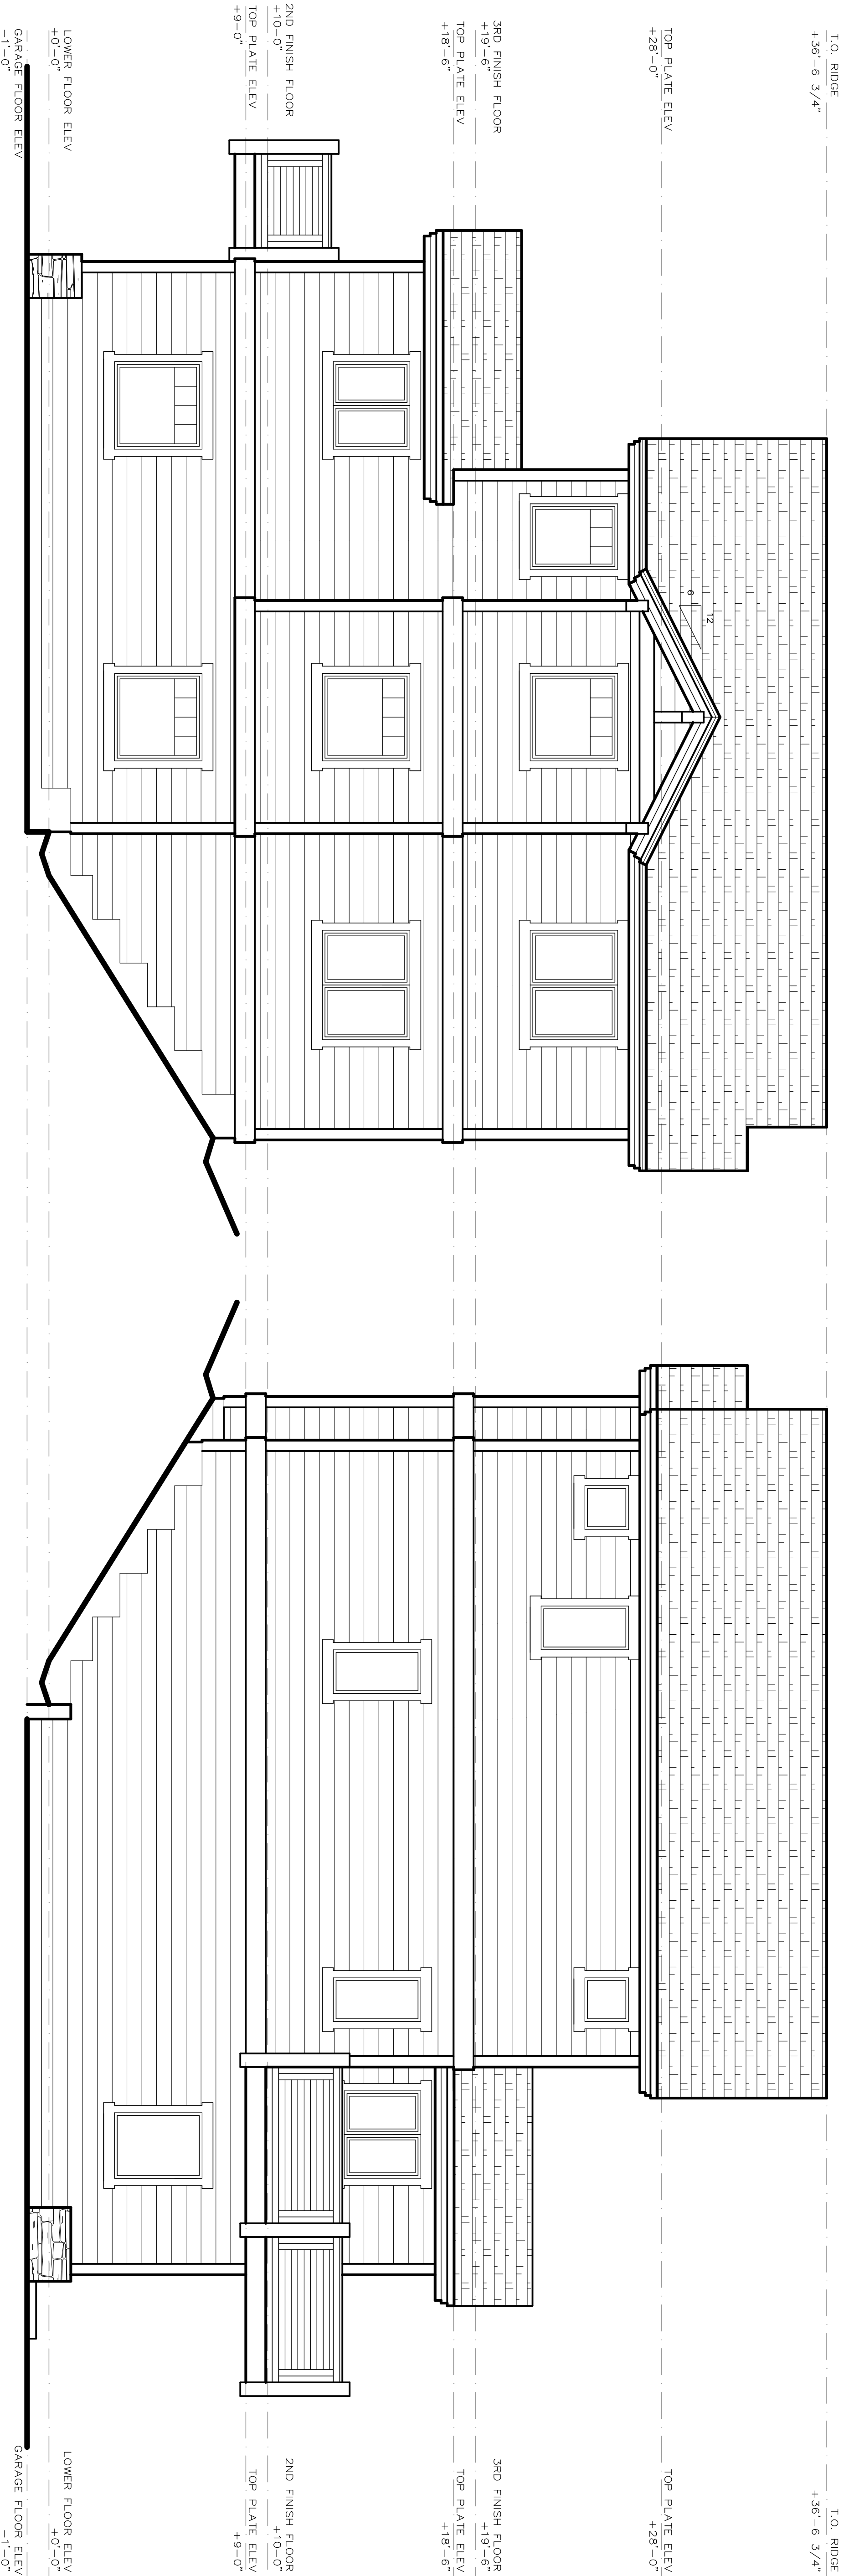

2 WEST ELEVATION
SCALE: 1/4" = 1'-0"


1 EAST ELEVATION
SCALE: 1/4" = 1'-0"

**MOUNTAINSIDE TOWNHOMES
BUILDING B
413 RAINBOW LANE
MAMMOTH LAKES, CA 93546**


PROJECT ADDRESS:
MOUNTAINSIDE TOWNHOMES
BUILDING B
413 RAINBOW LANE
MAMMOTH LAKES, CA 93546
OWNER/DESIGNER:
JOHN HOOPER
MAMMOTH LAKES, CA 93546
760.934.8844
ENGINEER:
PAT CLARK
BUILDING CONCEPTS
413 S. 89423
MAMMOTH LAKES, CA 93546
EMAIL: INFO@BLDCONCEPTS.COM

#	REVISION RECORD	DATE
1	SCHEMATIC DESIGN	01.14.15
2	STRUCT. MARK-UPS	01.30.15
3	PLANNING SUBMITTAL	03.16.15

SHEET NUMBER
A-3.2

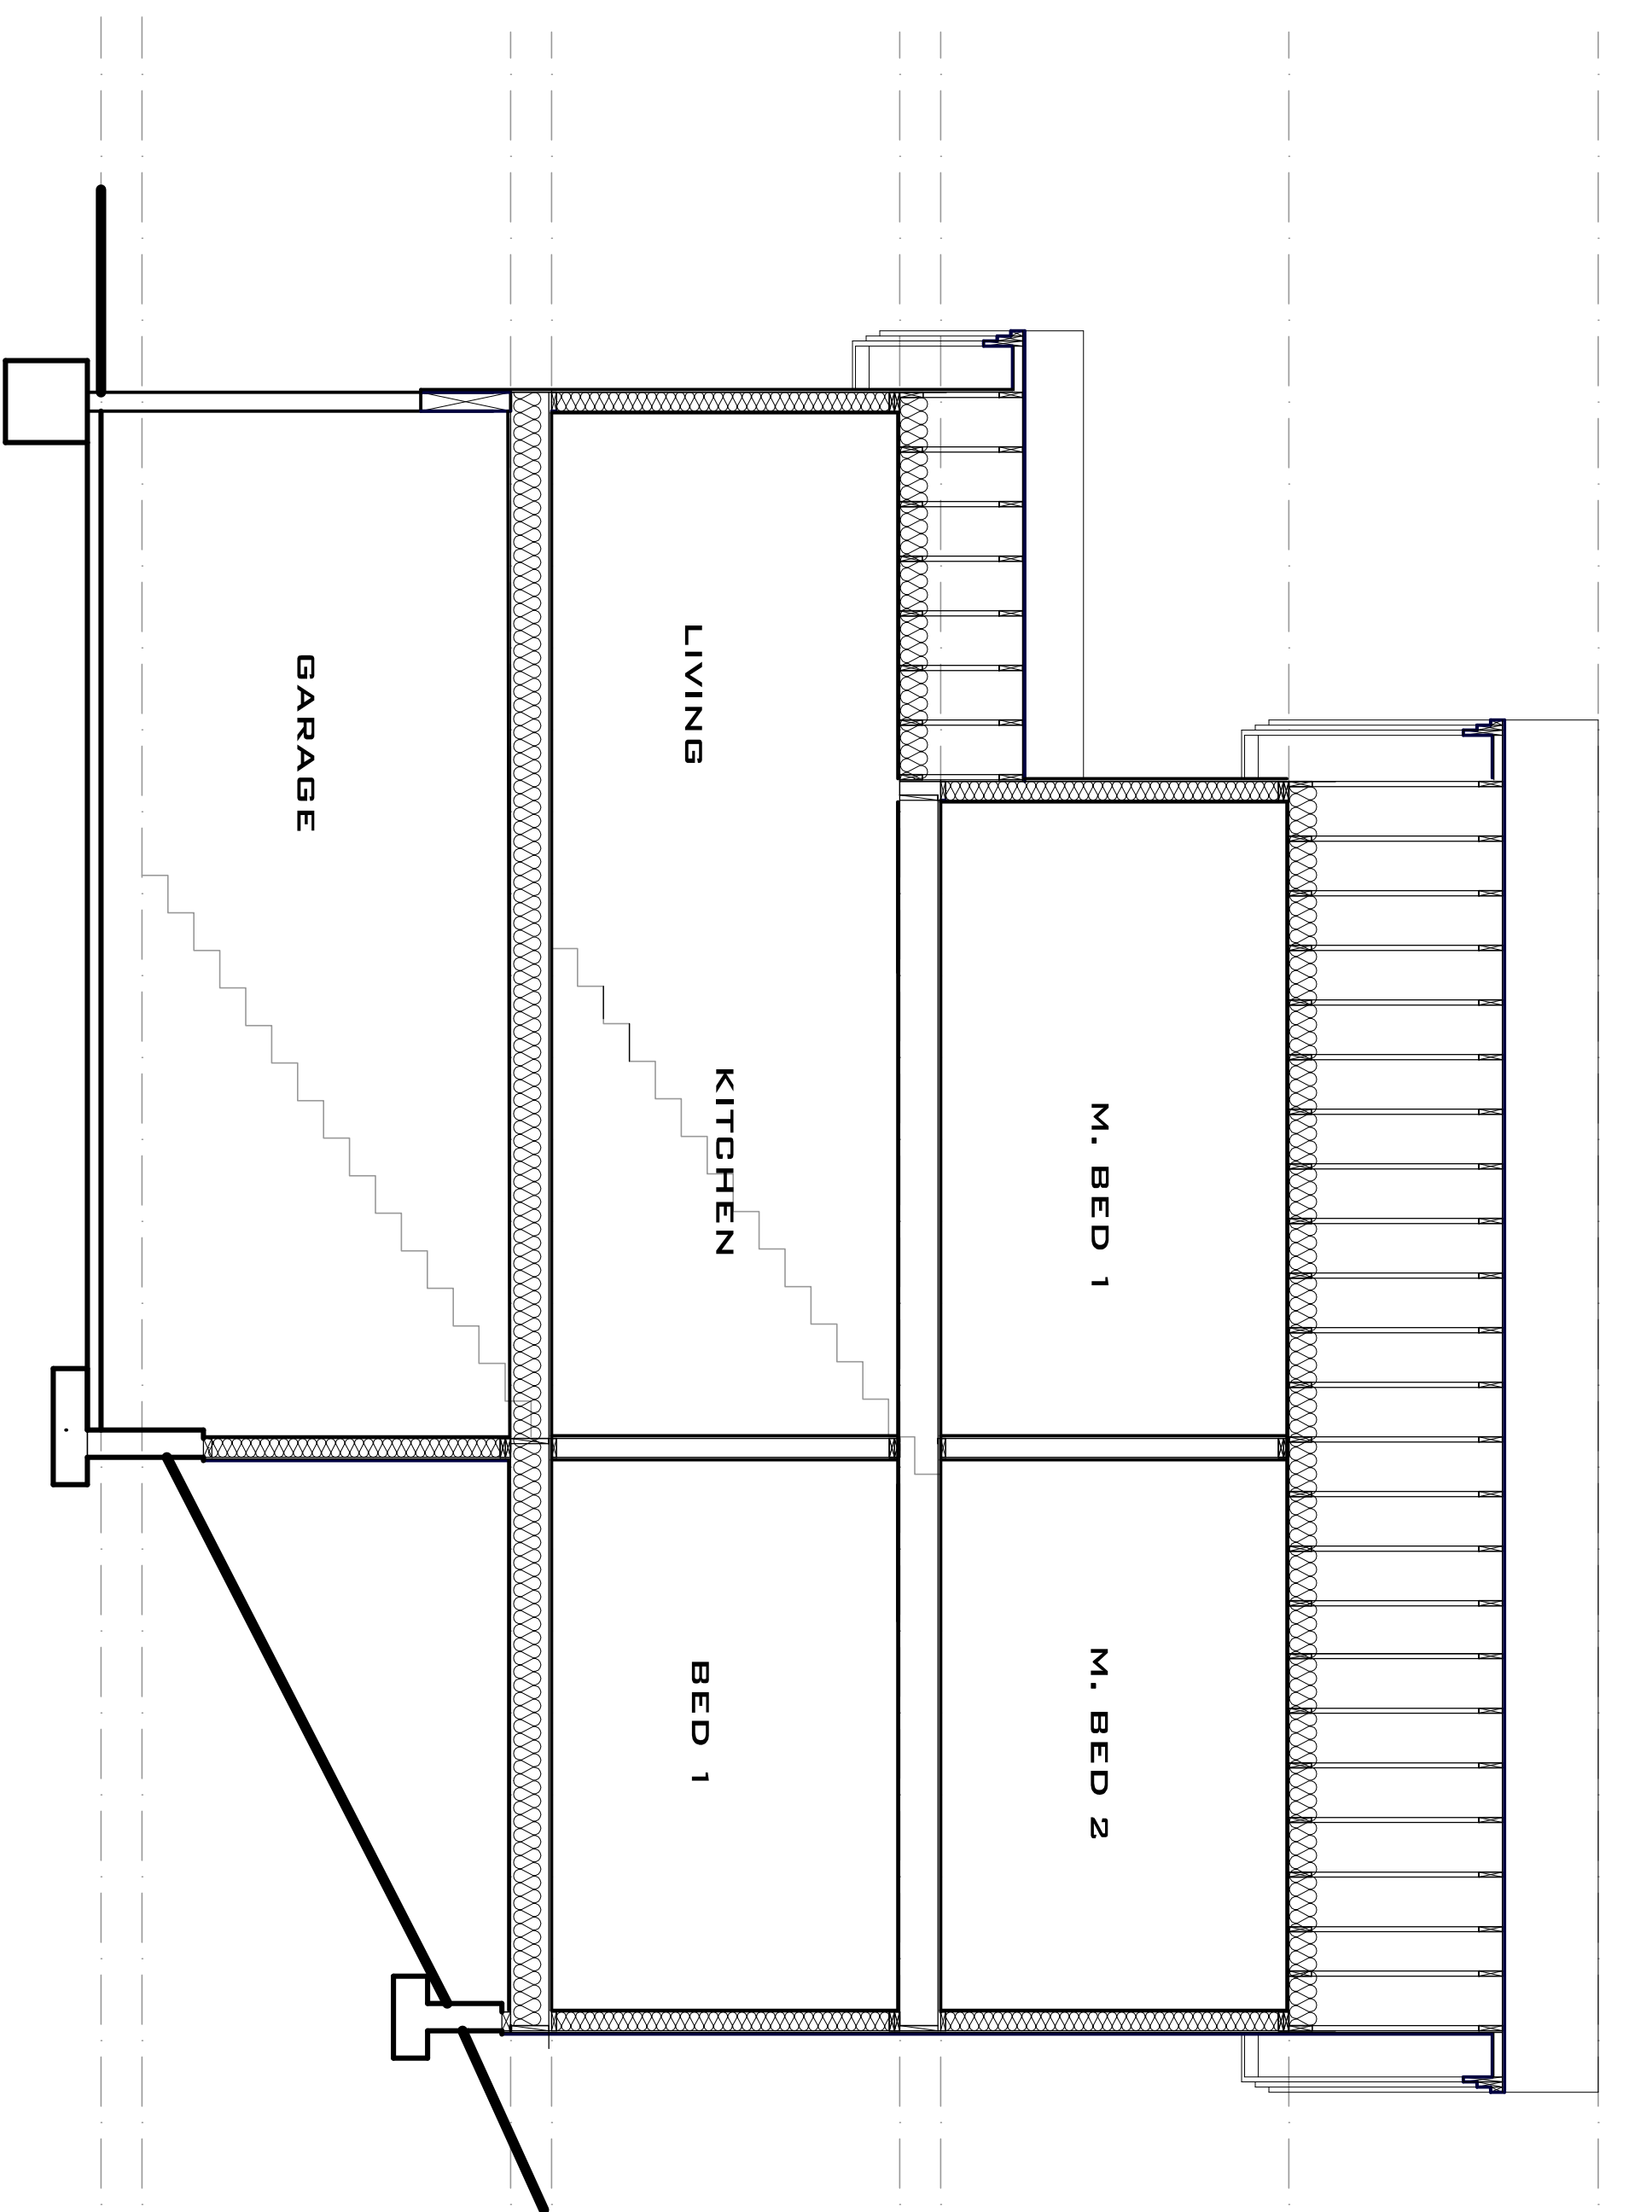

1 SECTION B
SCALE: 1/4" = 1'-0"

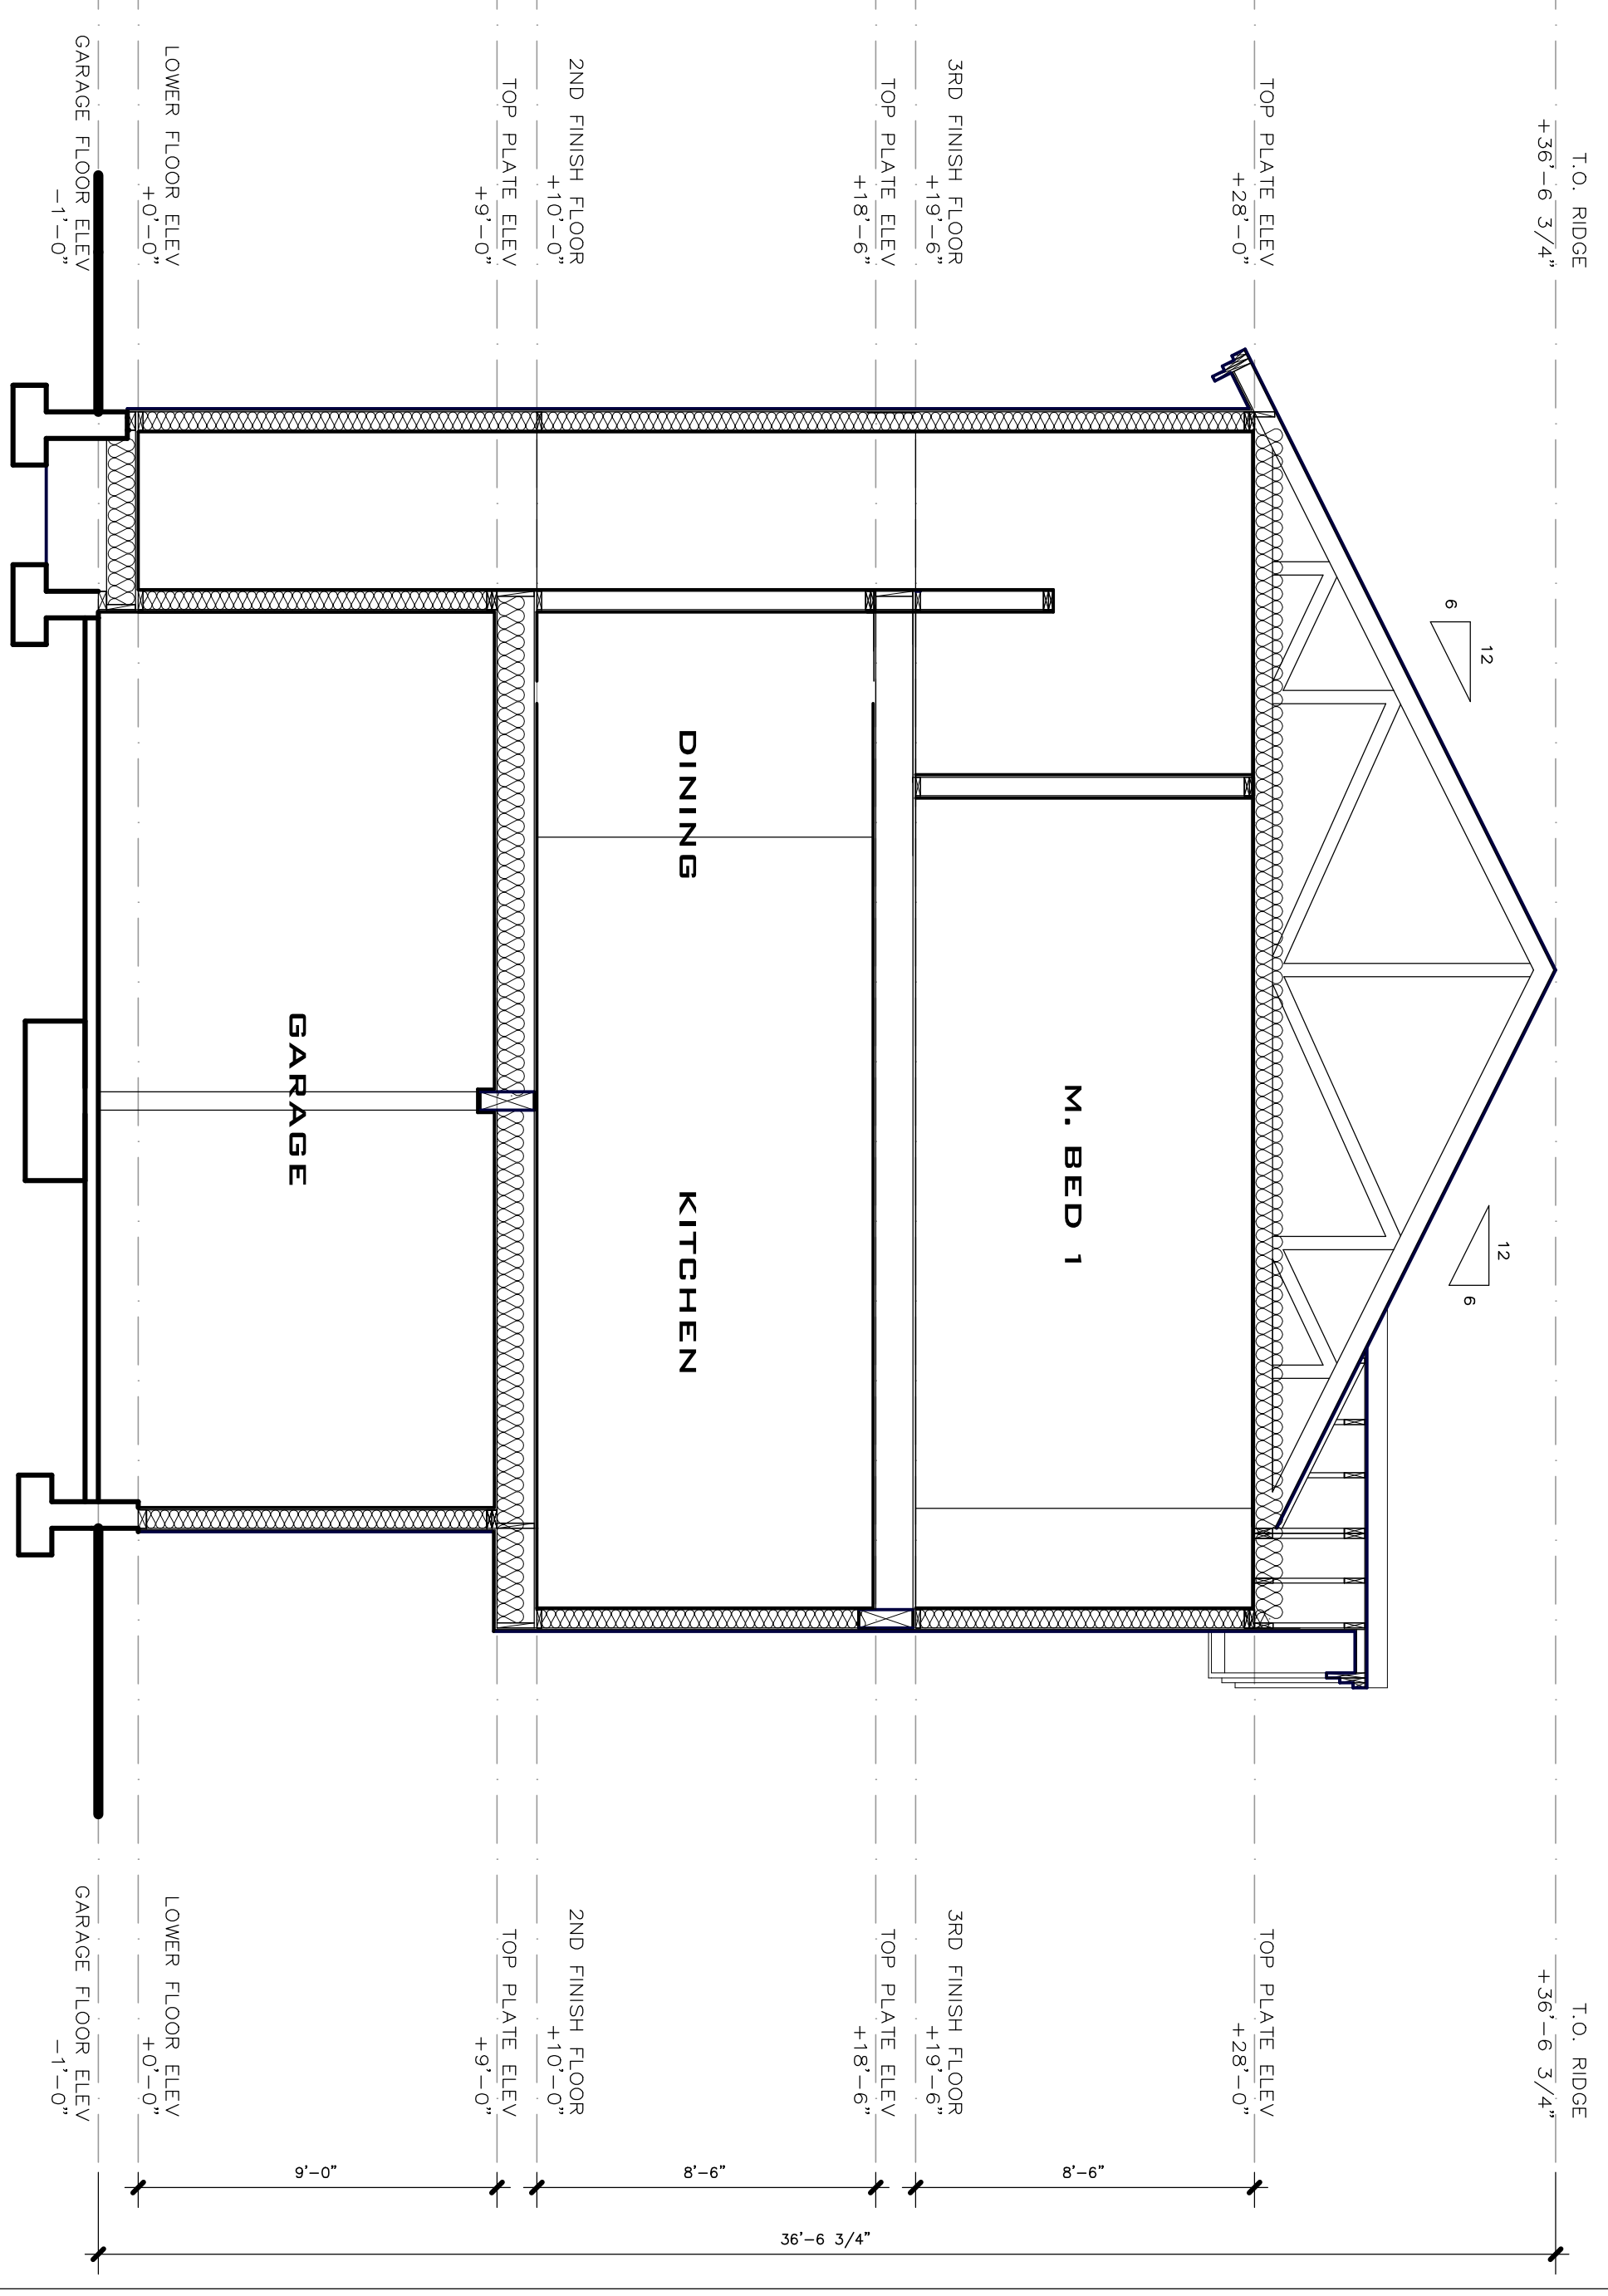

1 SECTION A
SCALE: 1/4" = 1'-0"

**MOUNTAINSIDE TOWNHOMES
BUILDING B
413 RAINBOW LANE
MAMMOTH LAKES, CA 93546**

PROJECT ADDRESS:

MOUNTAINSIDE TOWNHOMES
BUILDING B
413 RAINBOW LANE
MAMMOTH LAKES, CA 93546

OWNER/DESIGNER:

JOHN HOOPER
MAMMOTH LAKES, CA 93546
760.934.8844

ENGINEER:

PAT CLARK
BUILDING CONCEPTS
413 S. 89423
MAMMOTH LAKES, CA 93546
EMAIL: INFO@BLDGCONCEPTS.COM

REVISION RECORD

#	REVISION RECORD	DATE
1	SCHEMATIC DESIGN	01.14.15
2	STRUCT. MARK-UPS	01.30.15
3	PLANNING SUBMITTAL	03.16.15

SHEET NUMBER

A-3.3