



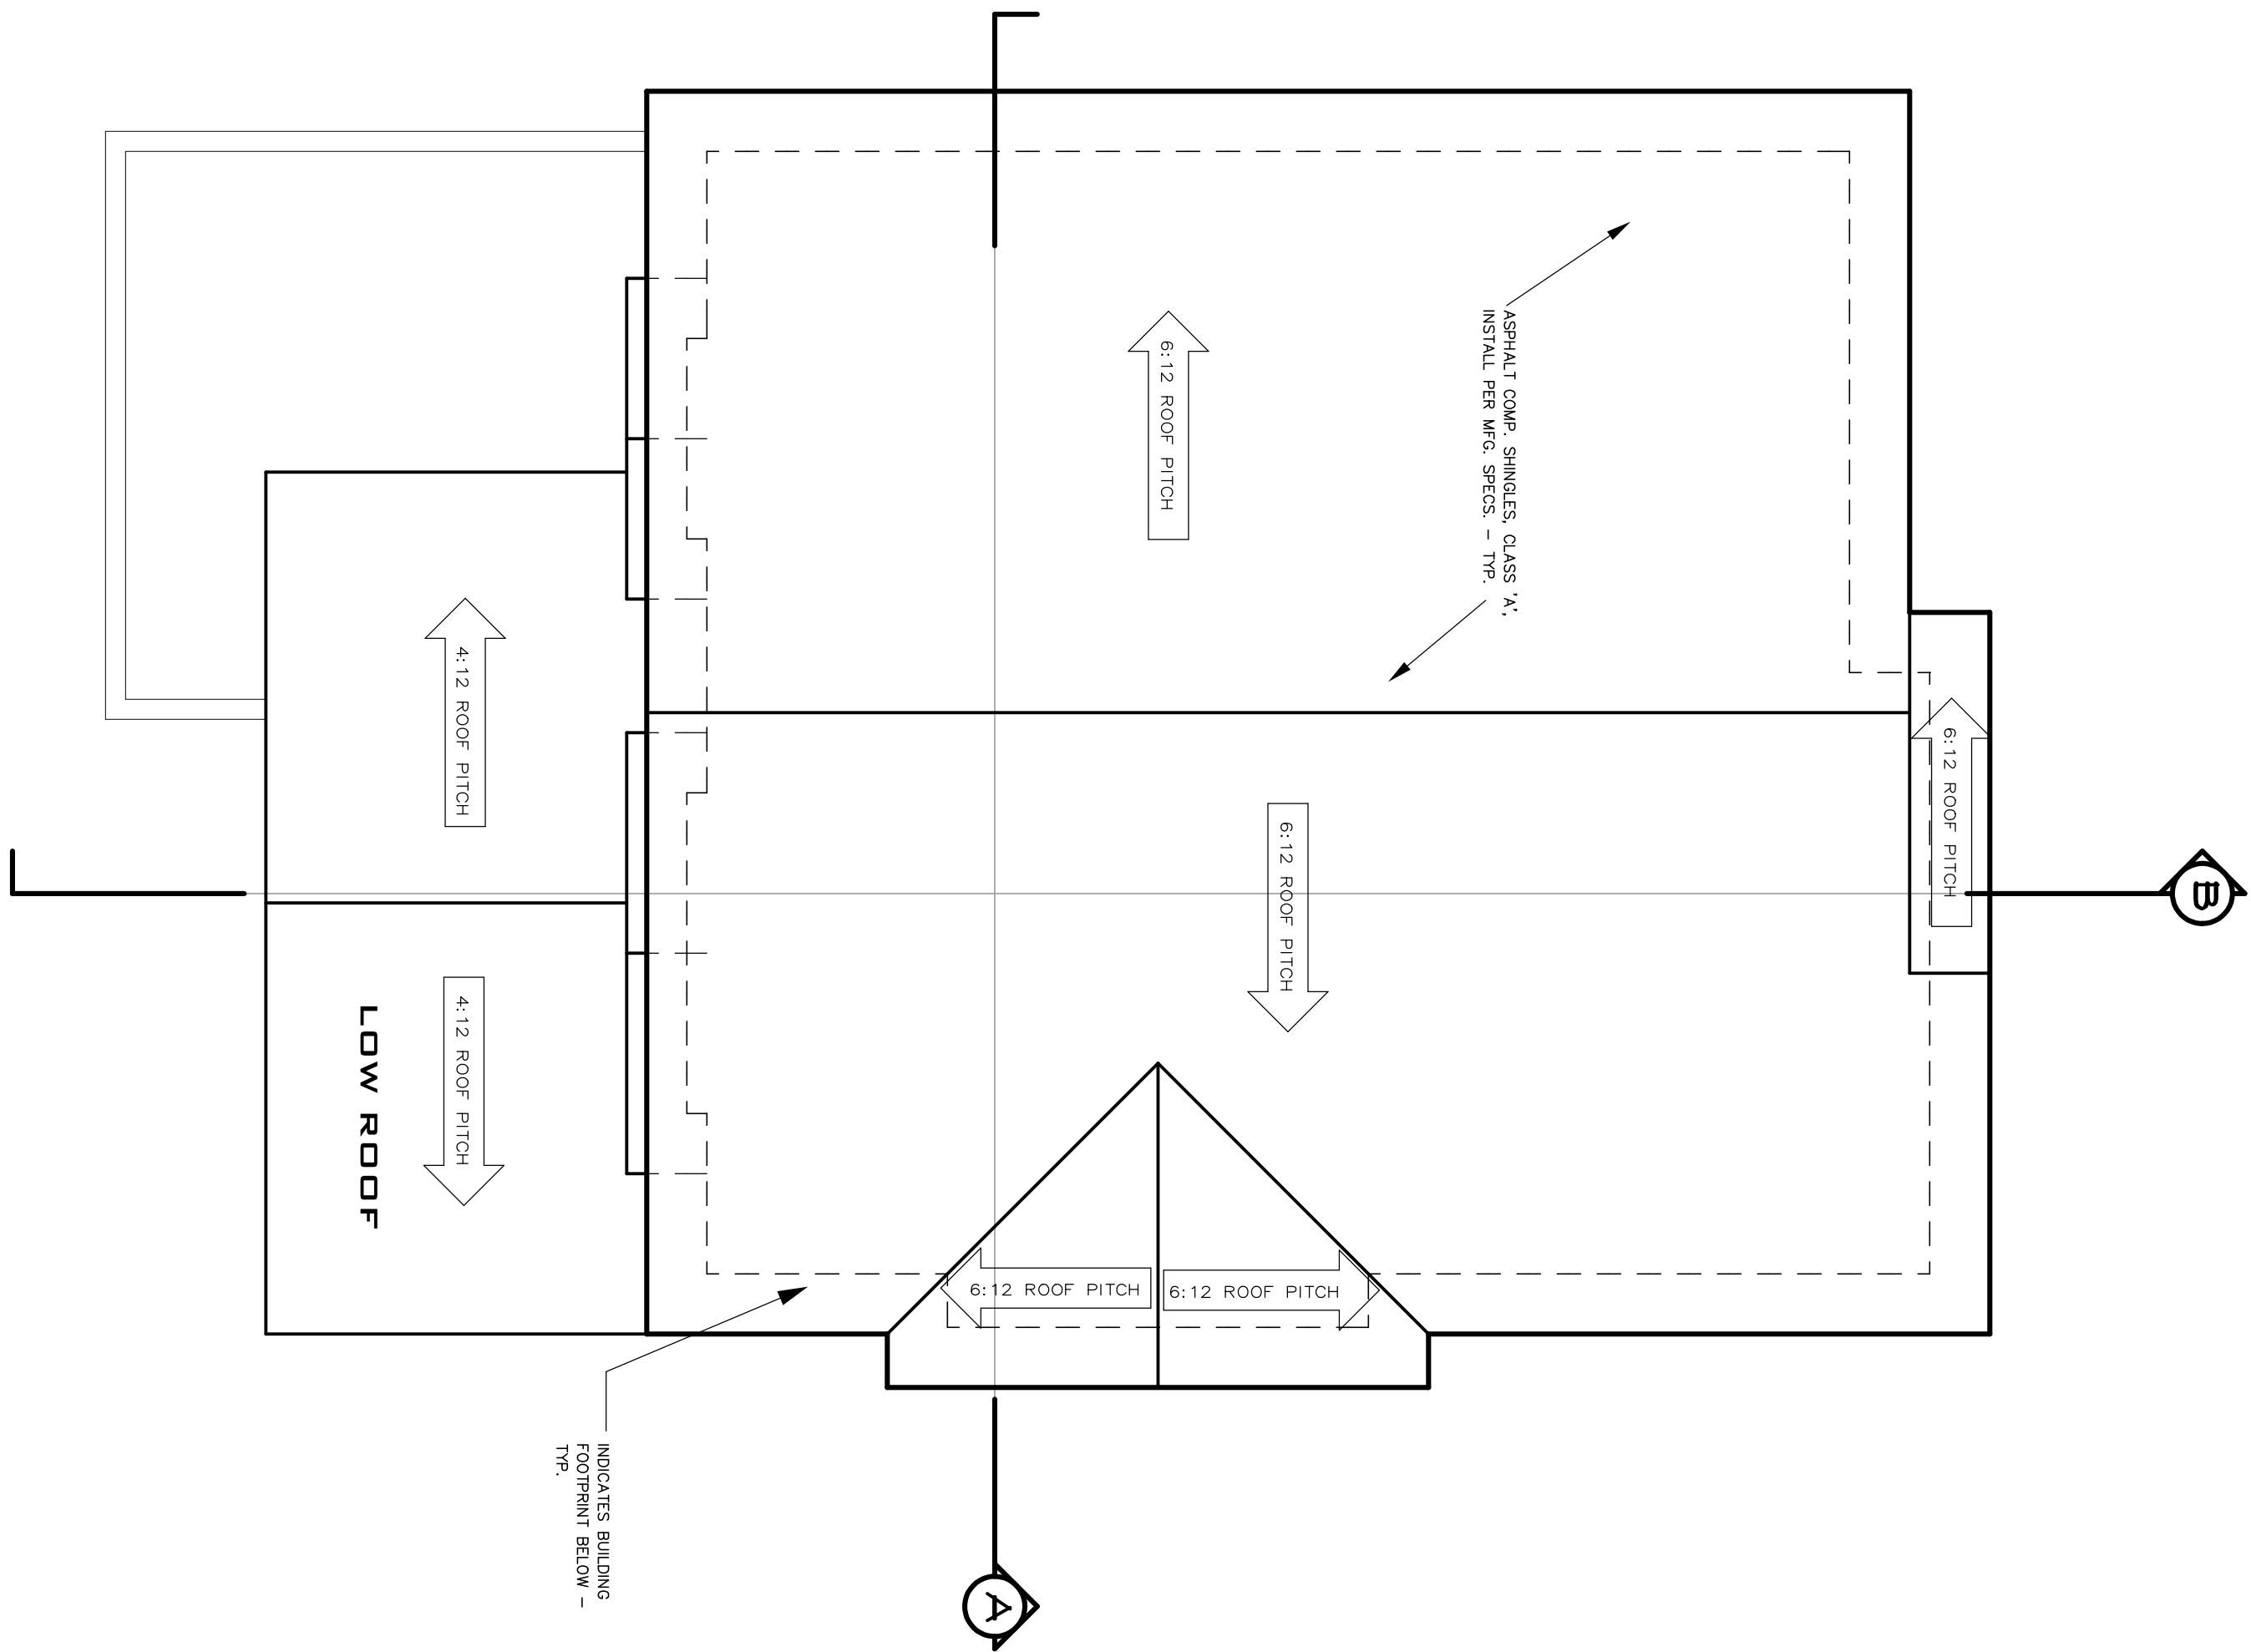

2 ROOF PLAN

SCALE: 1/4" = 1'-0"

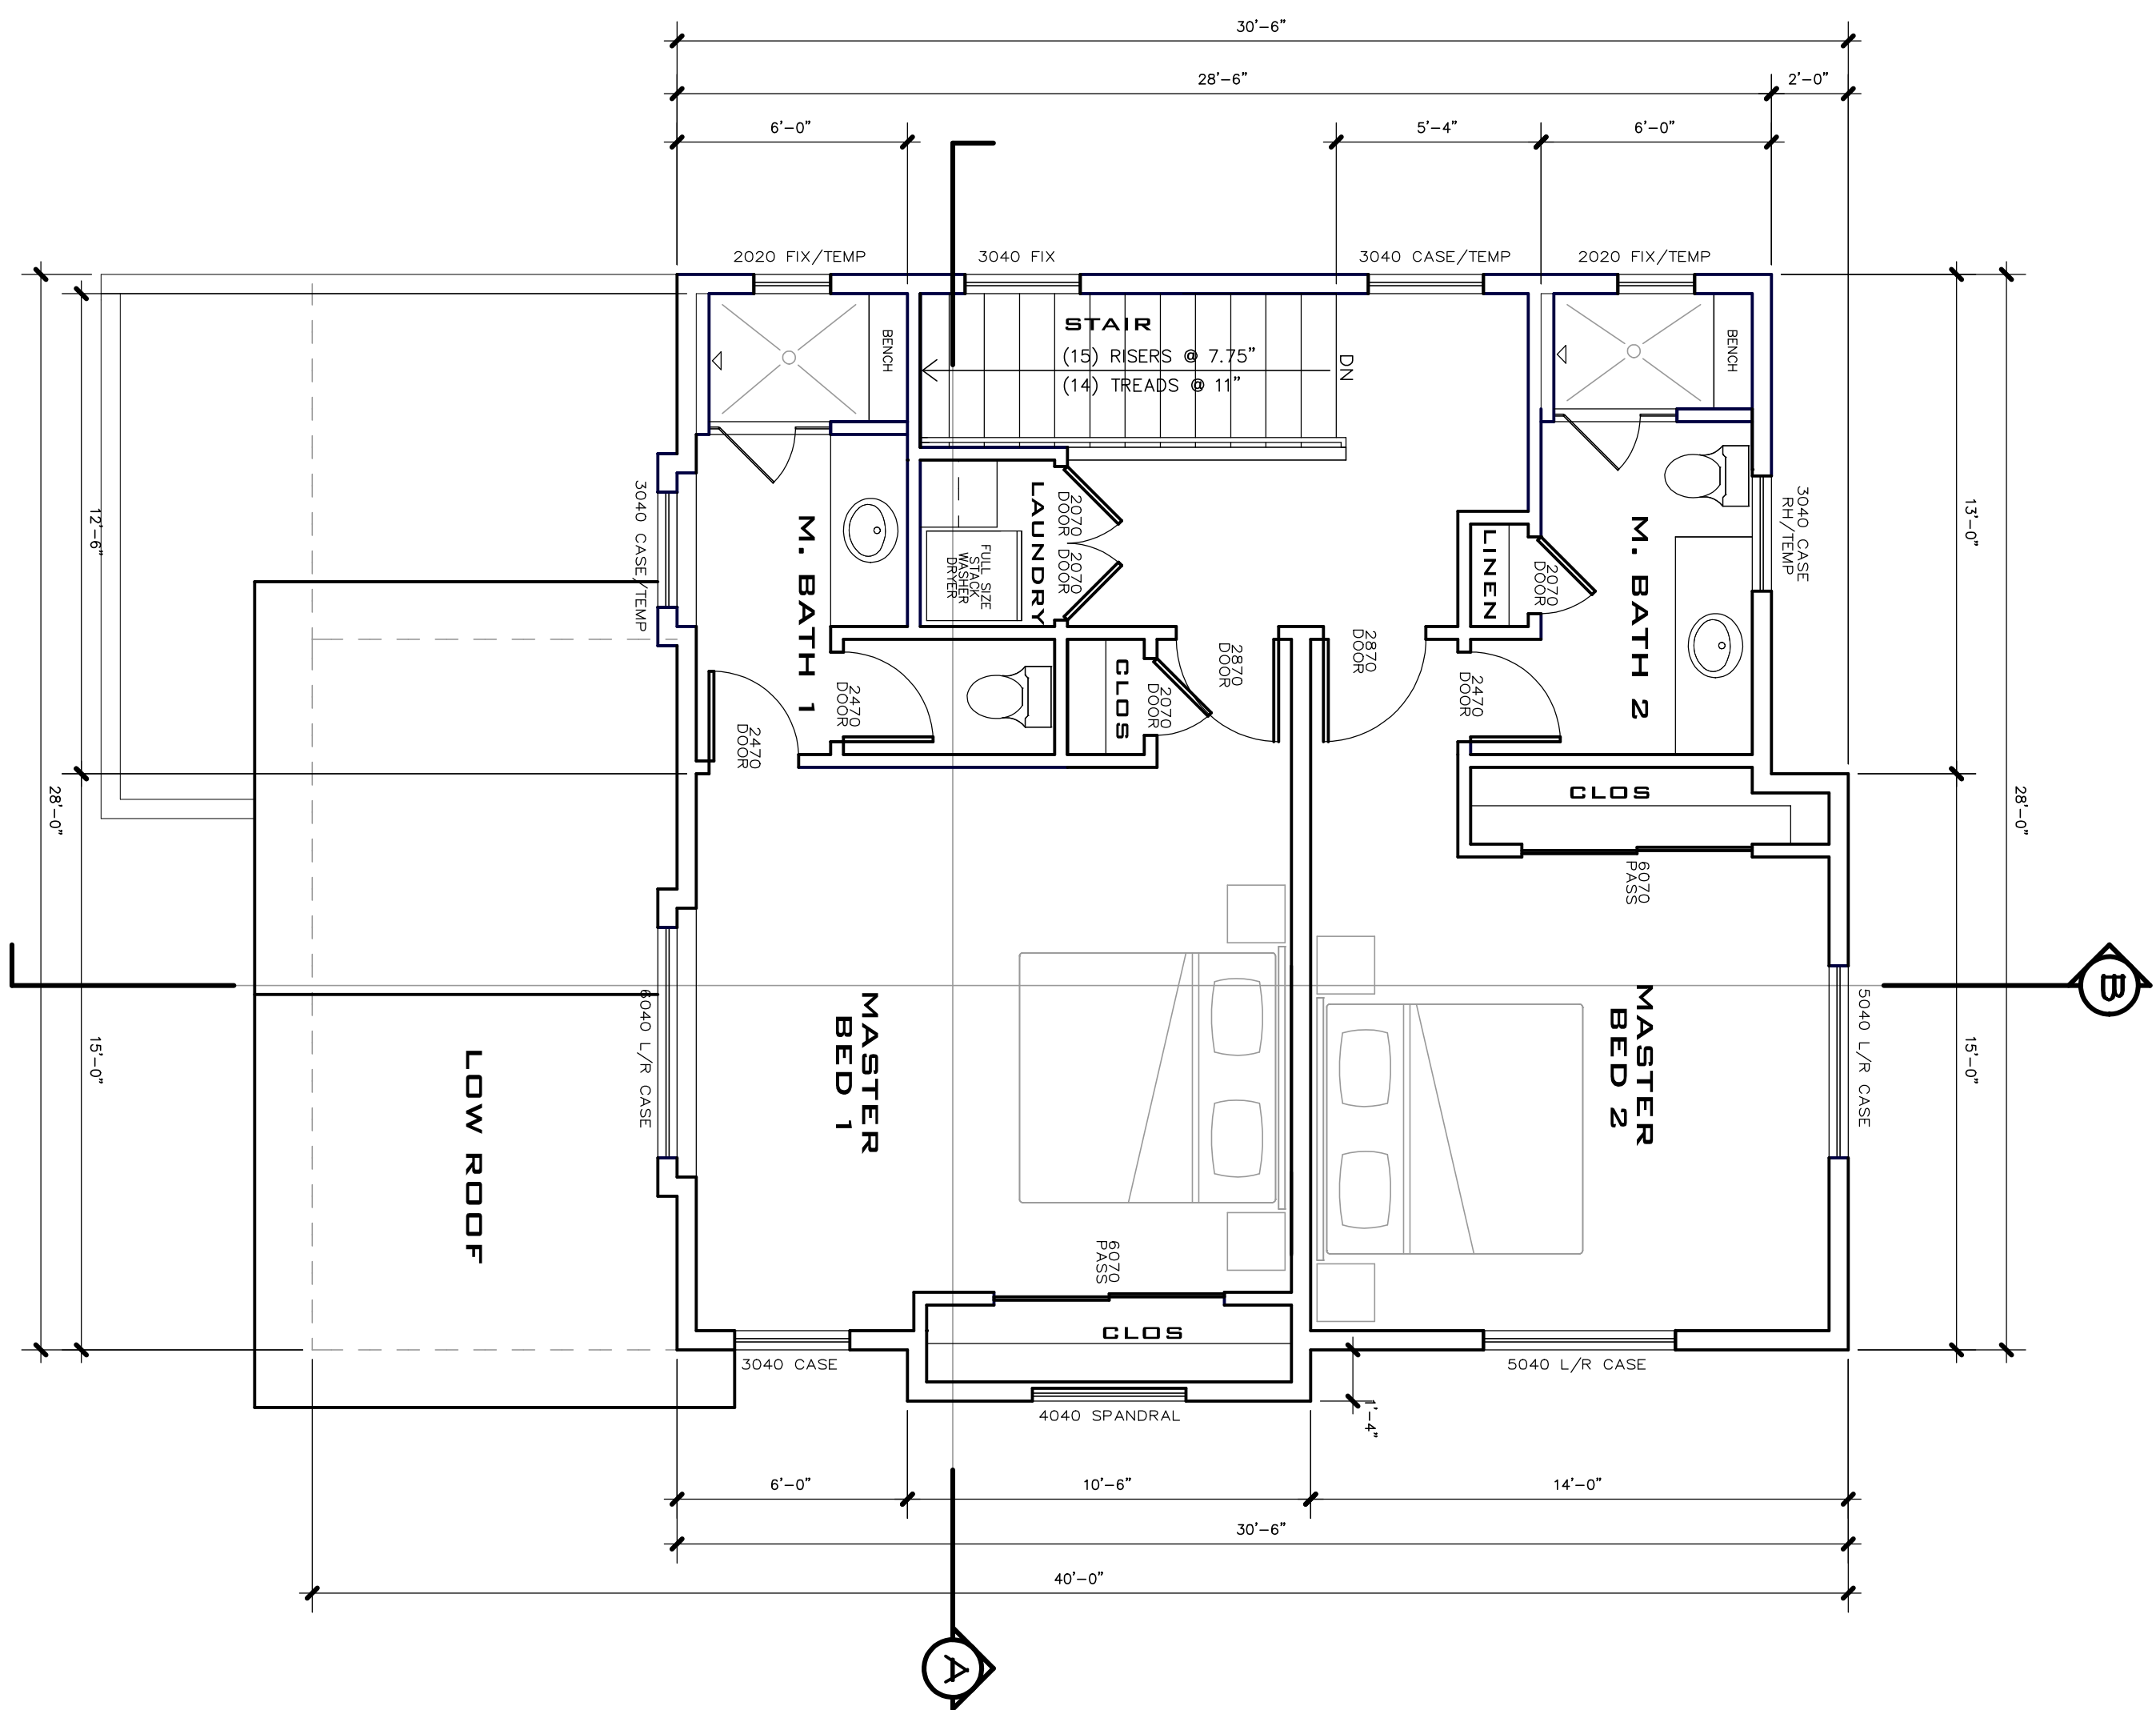

1 THIRD FLOOR PLAN

SCALE: 1/4" = 1'-0"


BLDG. AREA CALCULATIONS

PROPOSED CONDITIONED AREA = 843 S.F.

MOUNTAINSIDE TOWNHOMES BUILDING B 413 RAINBOW LANE MAMMOTH LAKES, CA 93546

PROJECT ADDRESS:
MOUNTAINSIDE TOWNHOMES
BUILDING B
413 RAINBOW LANE
MAMMOTH LAKES, CA 93546
OWNER/DESIGNER:
JOHN HOOPER
2020 S. 1ST ST.
MAMMOTH LAKES, CA 93546
760.934.8844
ENGINEER:
PAT CLARK
BUILDING CONCEPTS
1000 S. 1ST ST.
MAMMOTH LAKES, CA 93546
760.934.8844
EMAIL: INFO@BLDGCONCEPTS.COM

#	REVISION RECORD	DATE
1	SCHEMATIC DESIGN	01.14.15
2	STRUCT. MARK-UPS	01.30.15
3	PLANNING SUBMITTAL	03.16.15
4	PLANNING SUBMITTAL II	04.05.15

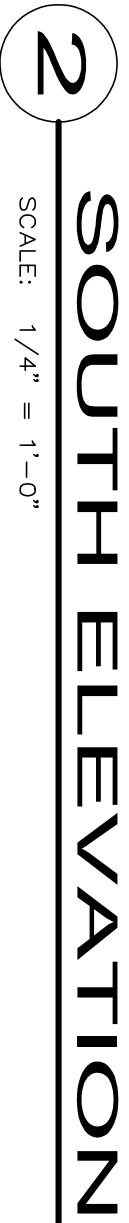

1 NORTH ELEVATION
SCALE: 1/4" = 1'-0"


#	REVISION RECORD	DATE
1	SCHEMATIC DESIGN	01.14.15
2	STRUCT. MARK-UPS	01.30.15
3	PLANNING SUBMITTAL	03.16.15
4	PLANNING SUBMITTAL II	04.06.15

PROJECT ADDRESS:
MOUNTAINSIDE TOWNHOMES
BUILDING B
413 RAINBOW LANE
MAMMOTH LAKES, CA 93546
OWNER/DESIGNER:
JOHN HOOPER
P.O. BOX 3589
MAMMOTH LAKES, CA 93546
760.934.8644
ENGINEER:
PAT CLARK
BUILDING CONCEPTS
1478 4TH STREET
MIDEN, IN 48943
EMAIL: INFO@BDCONCEPTS.COM

MOUNTAINSIDE TOWNHOMES
BUILDING B
413 RAINBOW LANE
MAMMOTH LAKES, CA 93546

SHEET NUMBER

A-3.1

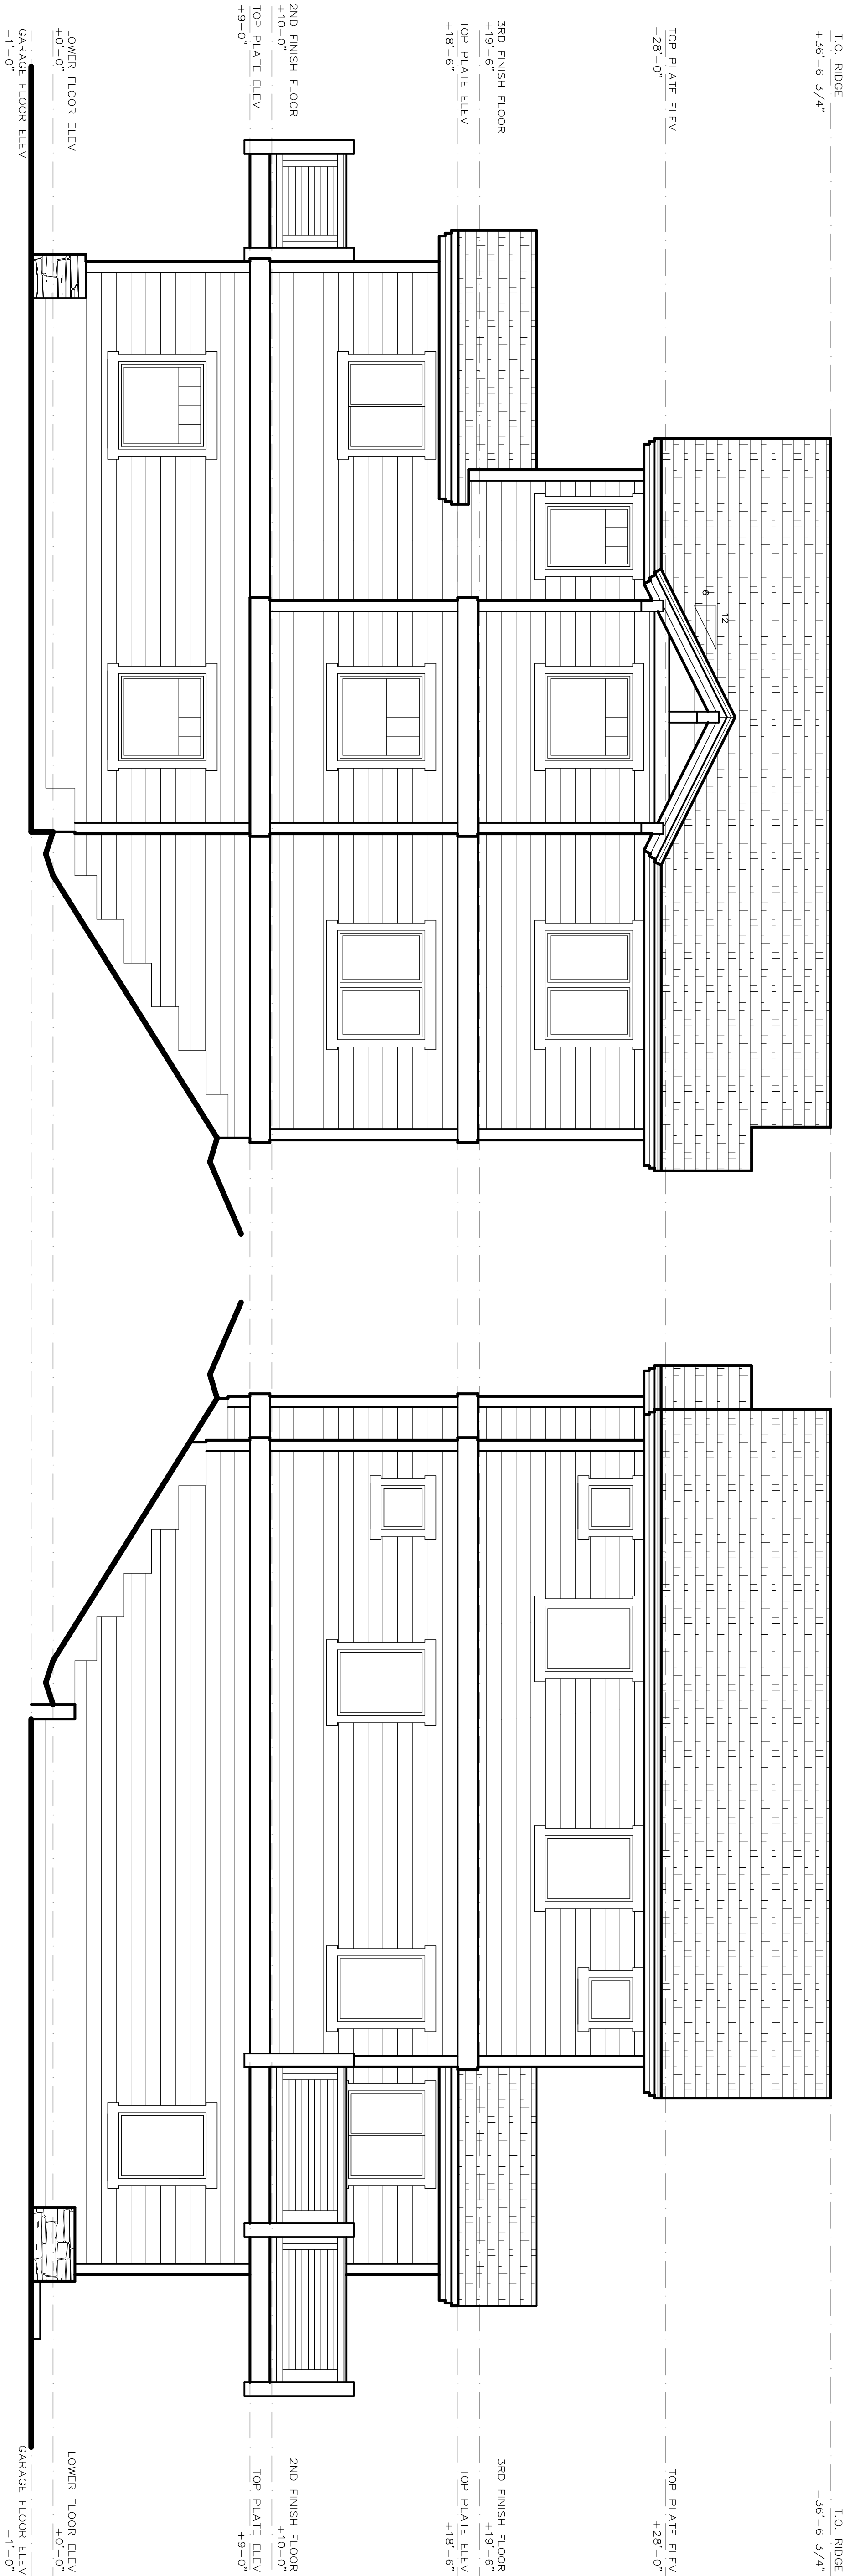

2

WEST ELEVATION

1


EAST ELEVATION

MOUNTAINSIDE TOWNHOMES
BUILDING B
413 RAINBOW LANE
MAMMOTH LAKES, CA 93546

PROJECT ADDRESS:
MOUNTAINSIDE TOWNHOMES
BUILDING B
413 RAINBOW LANE
MAMMOTH LAKES, CA 93546
OWNER/DESIGNER:
JOHN HOOPER
2500 N. HIGHWAY 89
MAMMOTH LAKES, CA 93546
760.934.8844
ENGINEER:
PAT CLARK
BUILDING CONCEPTS
1000 N. HIGHWAY 89
MAMMOTH LAKES, CA 93546
EMAIL: INFO@BUDCONCEPTS.COM

#	REVISION RECORD	DATE
1	SCHEMATIC DESIGN	01.14.15
2	STRUCT. MARK-UPS	01.20.15
3	PLANNING SUBMITTAL	03.16.15
4	PLANNING SUBMITTAL II	04.05.15


SHEET NUMBER
A-3.2

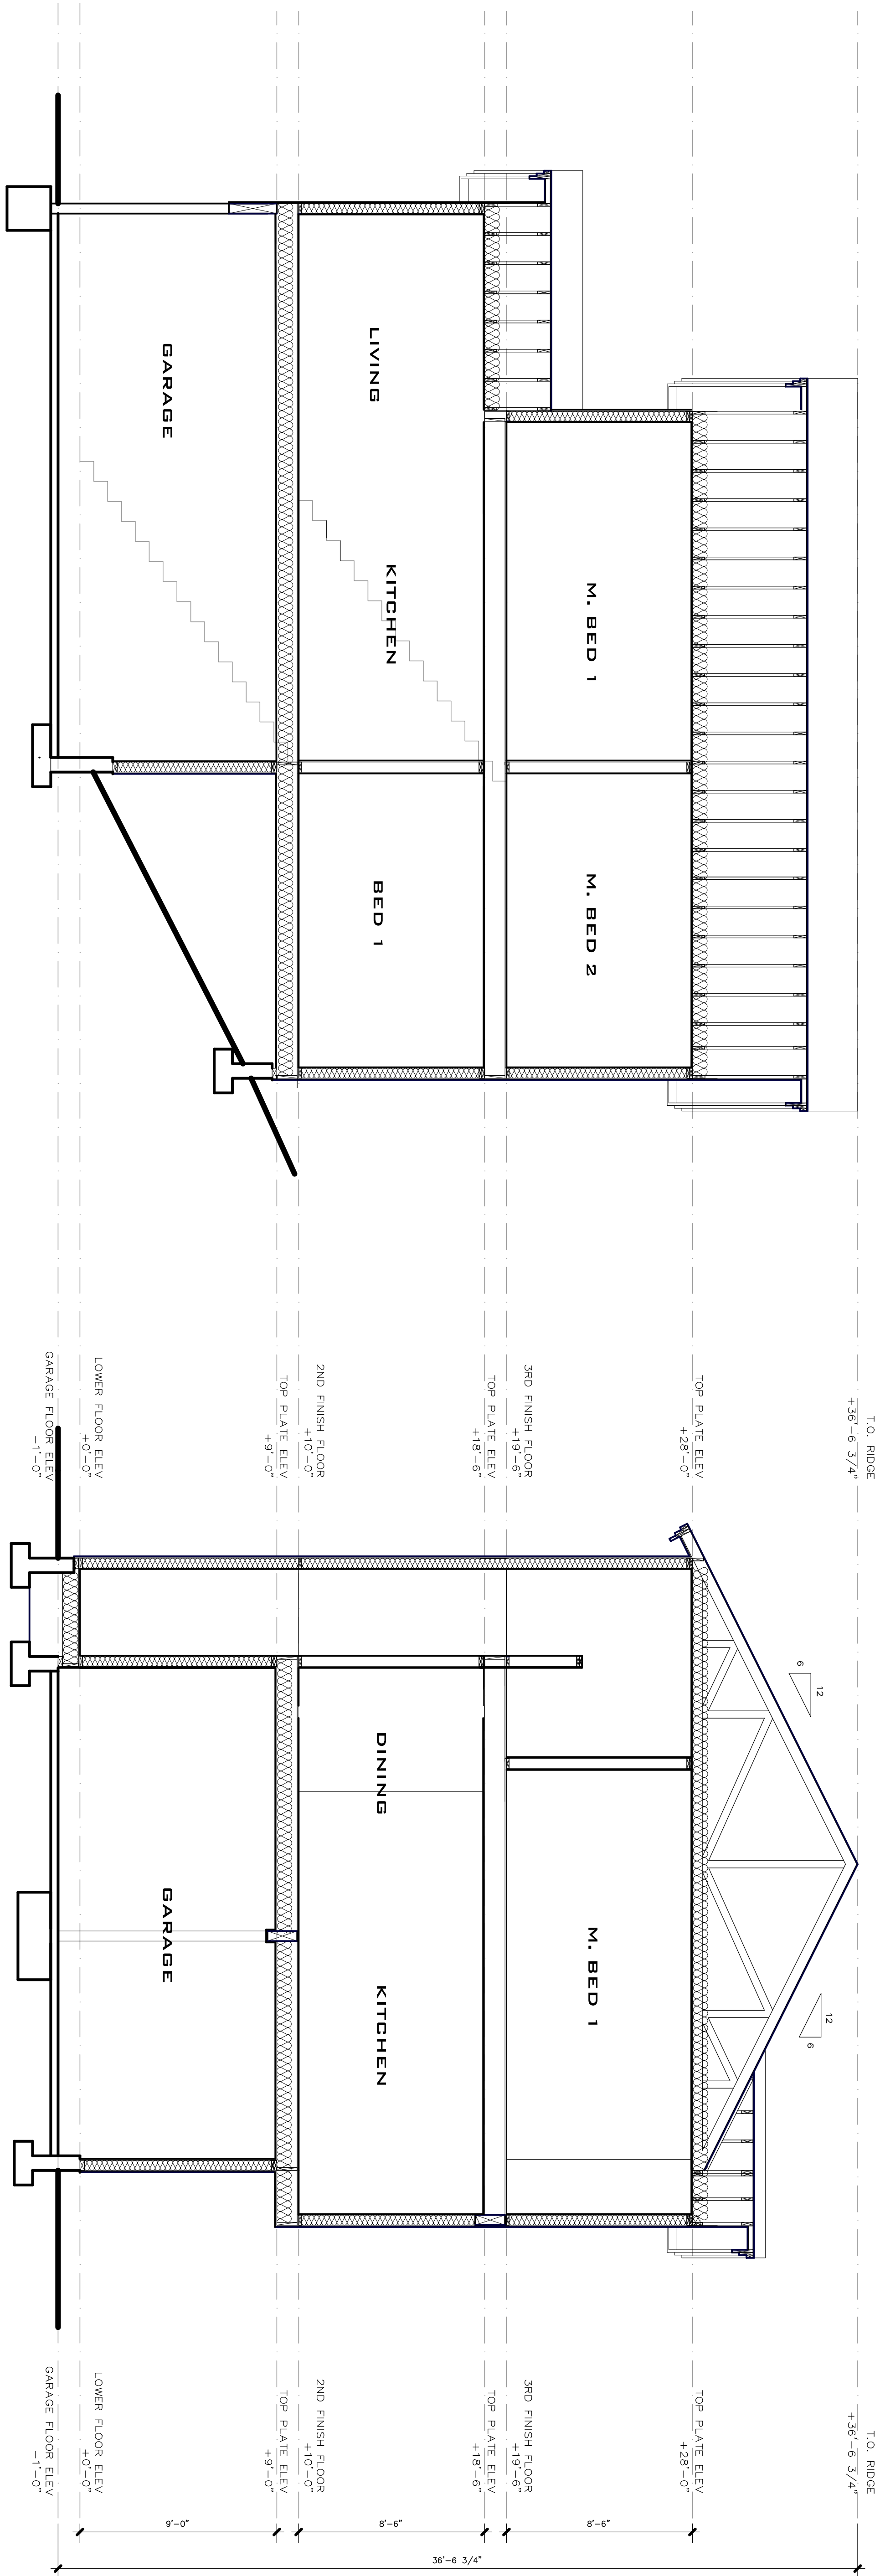

MOUNTAINSIDE TOWNHOMES BUILDING B 413 RAINBOW LANE MAMMOTH LAKES, CA 93546


PROJECT ADDRESS:
MOUNTAINSIDE TOWNHOMES
BUILDING B
413 RAINBOW LANE
MAMMOTH LAKES, CA 93546
OWNER/DESIGNER:
JOHN HOOPER
2000 N. STANLEY
MAMMOTH LAKES, CA 93546
760.934.8844
ENGINEER:
PAT CLARK
BUILDING CONCEPTS
1000 N. STANLEY
MAMMOTH LAKES, CA 93546
EMAIL: INFO@BUDCONCEPTS.COM

#	REVISION RECORD	DATE
1	SCHEMATIC DESIGN	01.14.15
2	STRUCT. MARK-UPS	01.30.15
3	PLANNING SUBMITTAL	03.16.15
4	PLANNING SUBMITTAL II	04.05.15

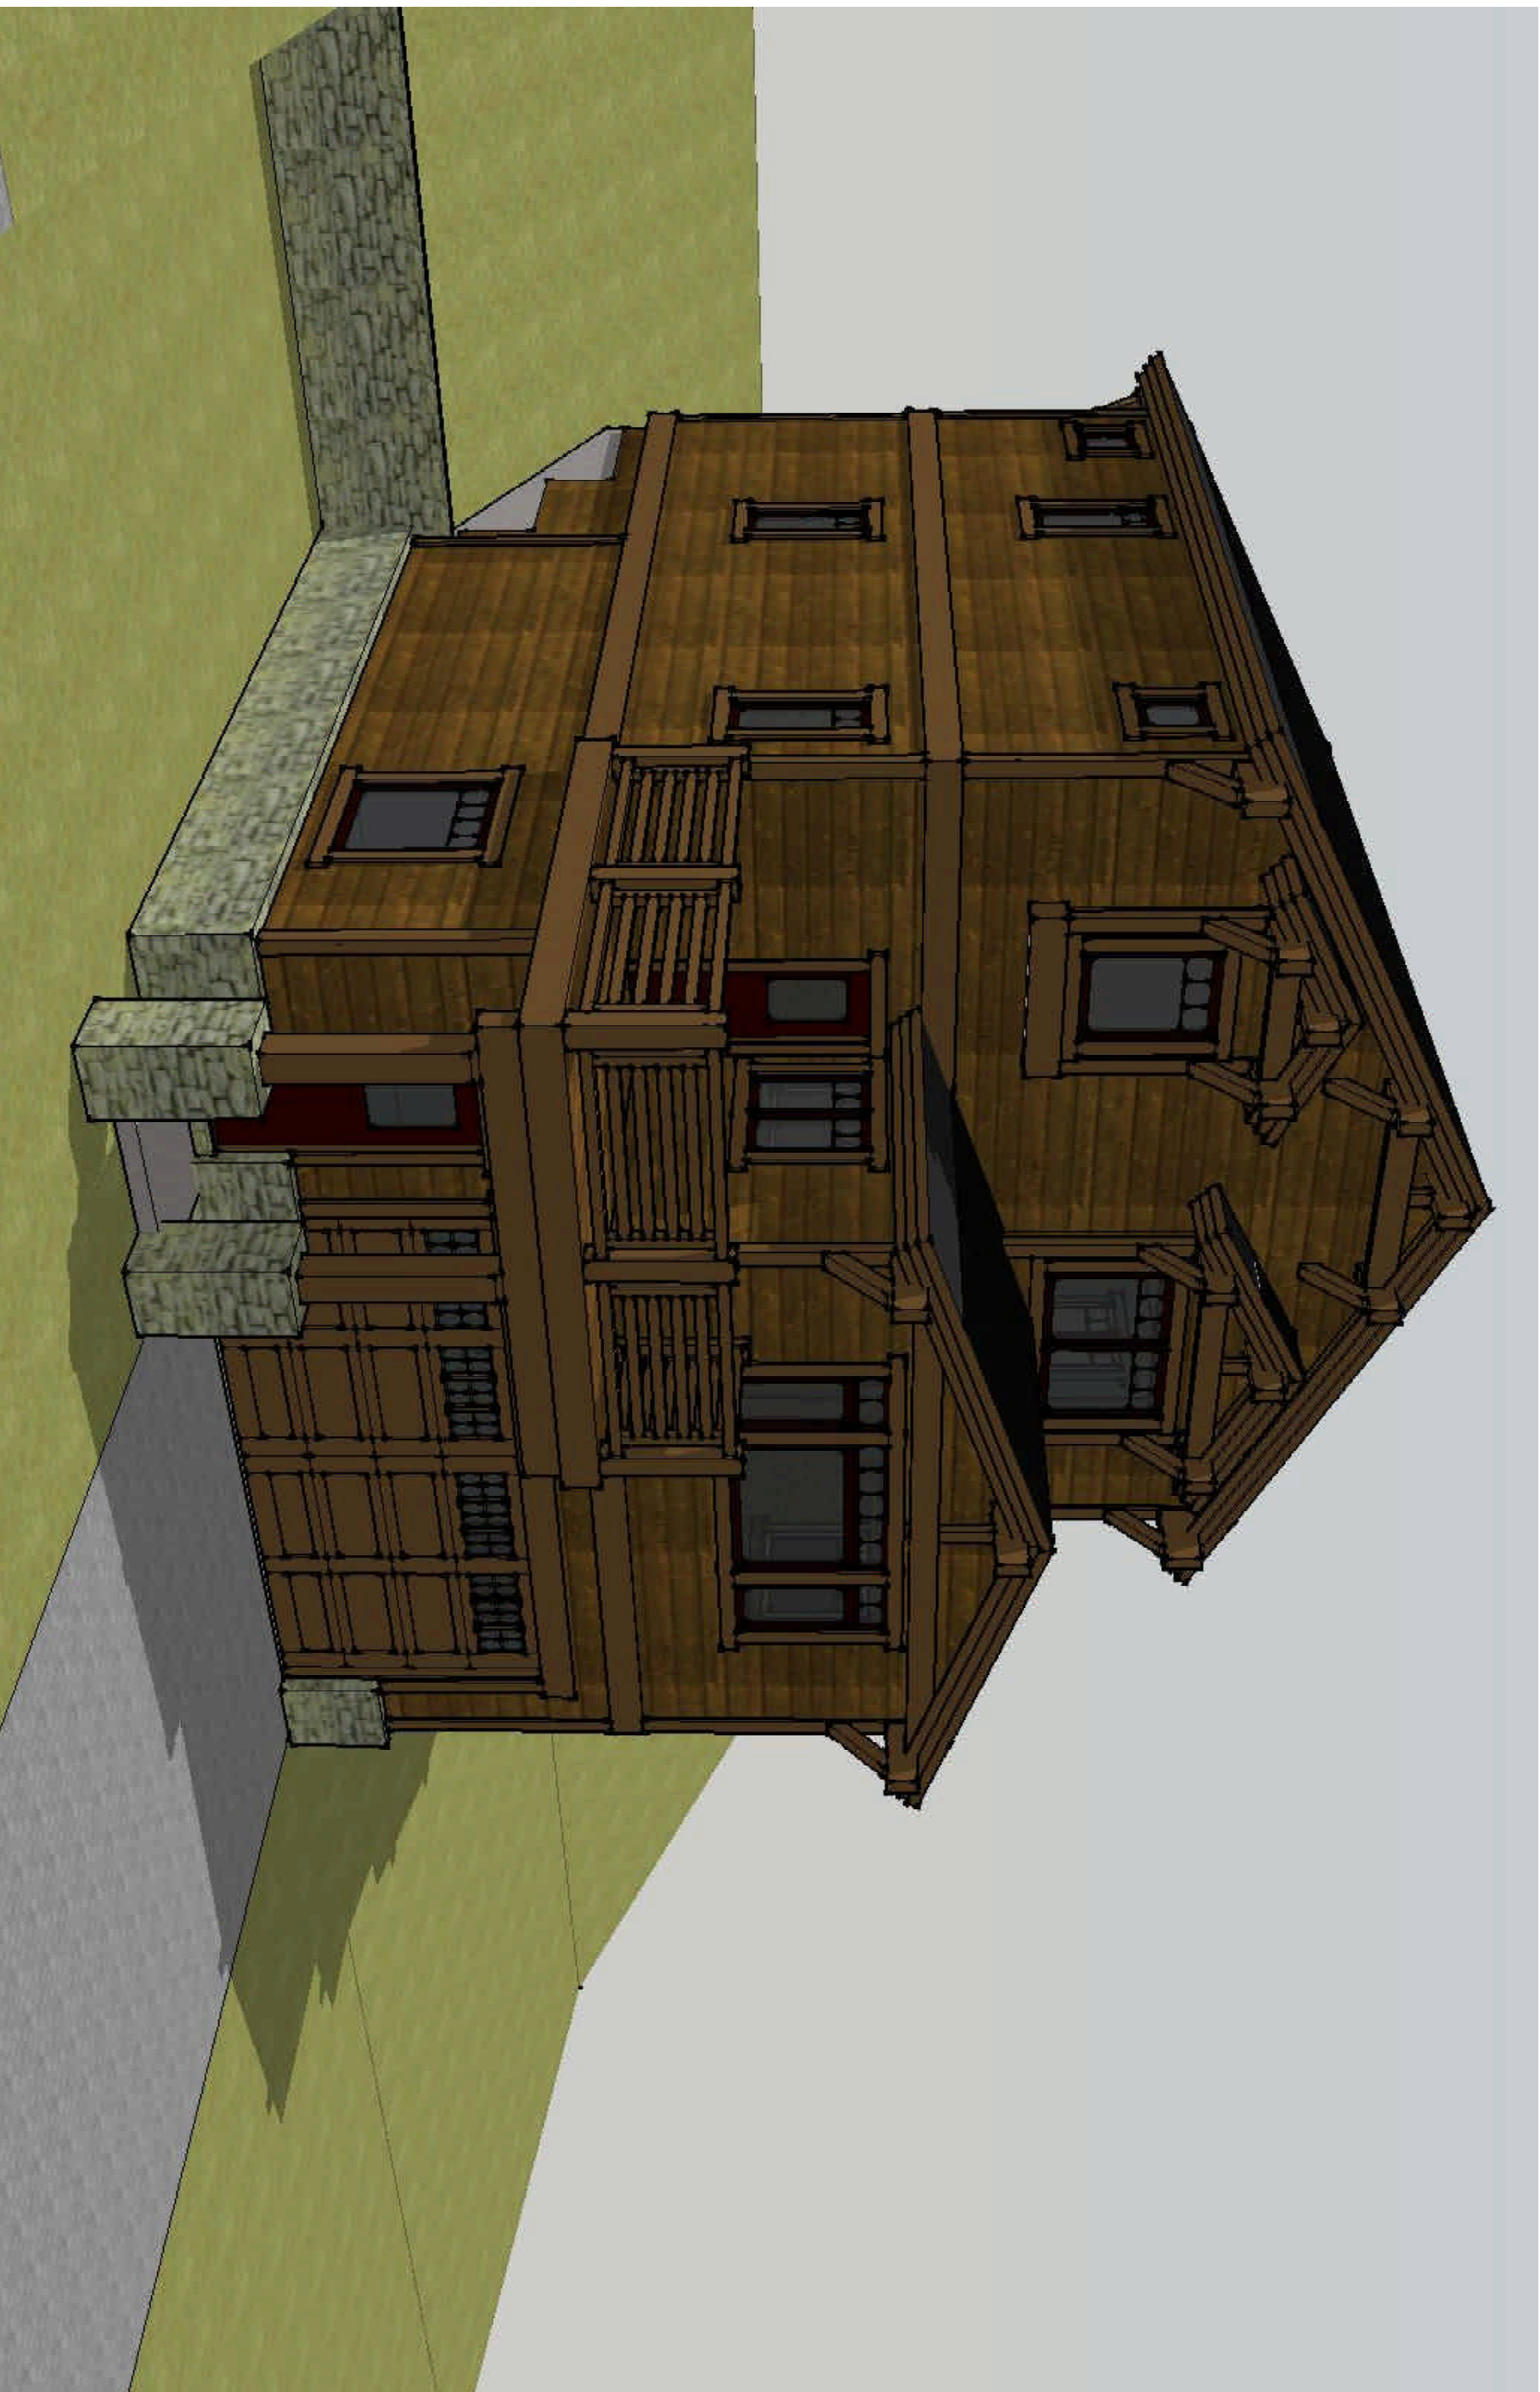

MOUNTAINSIDE TOWNHOMES - BLDG. B

413 RAINBOW LANE, MAMMOTH LAKES, CA

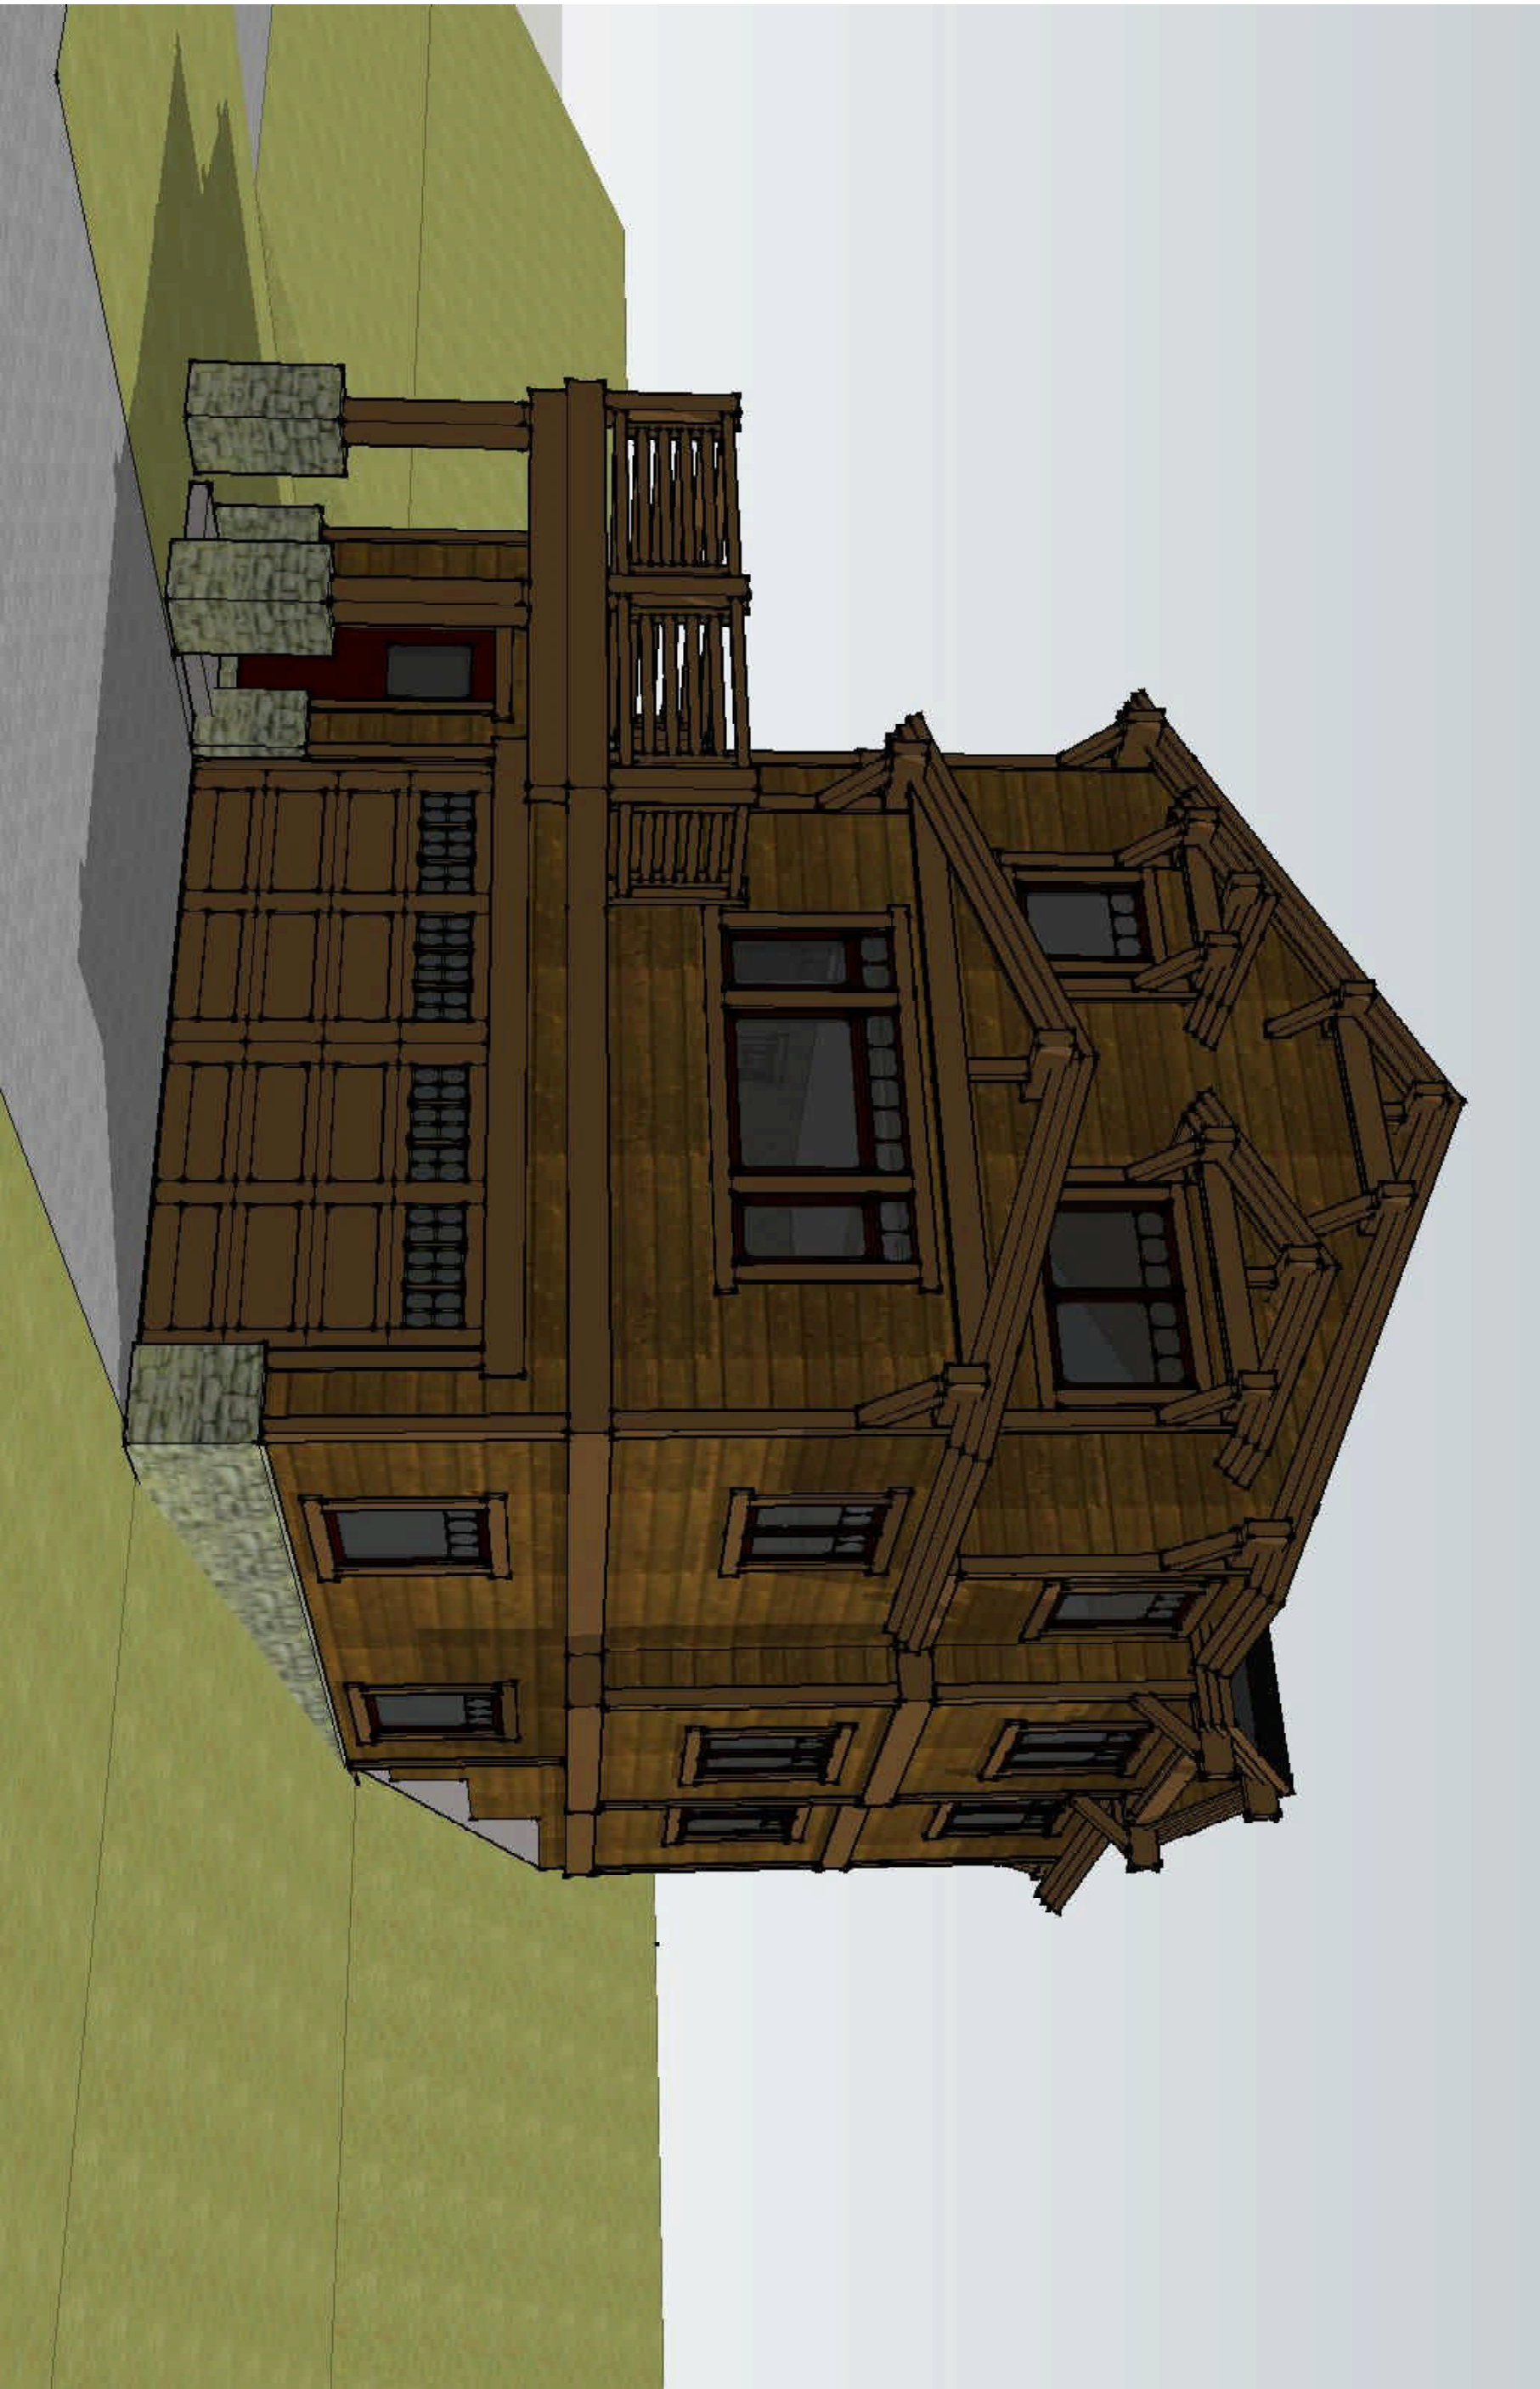

MOUNTAINSIDE TOWNHOMES - BLDG. B

413 RAINBOW LANE, MAMMOTH LAKES, CA