




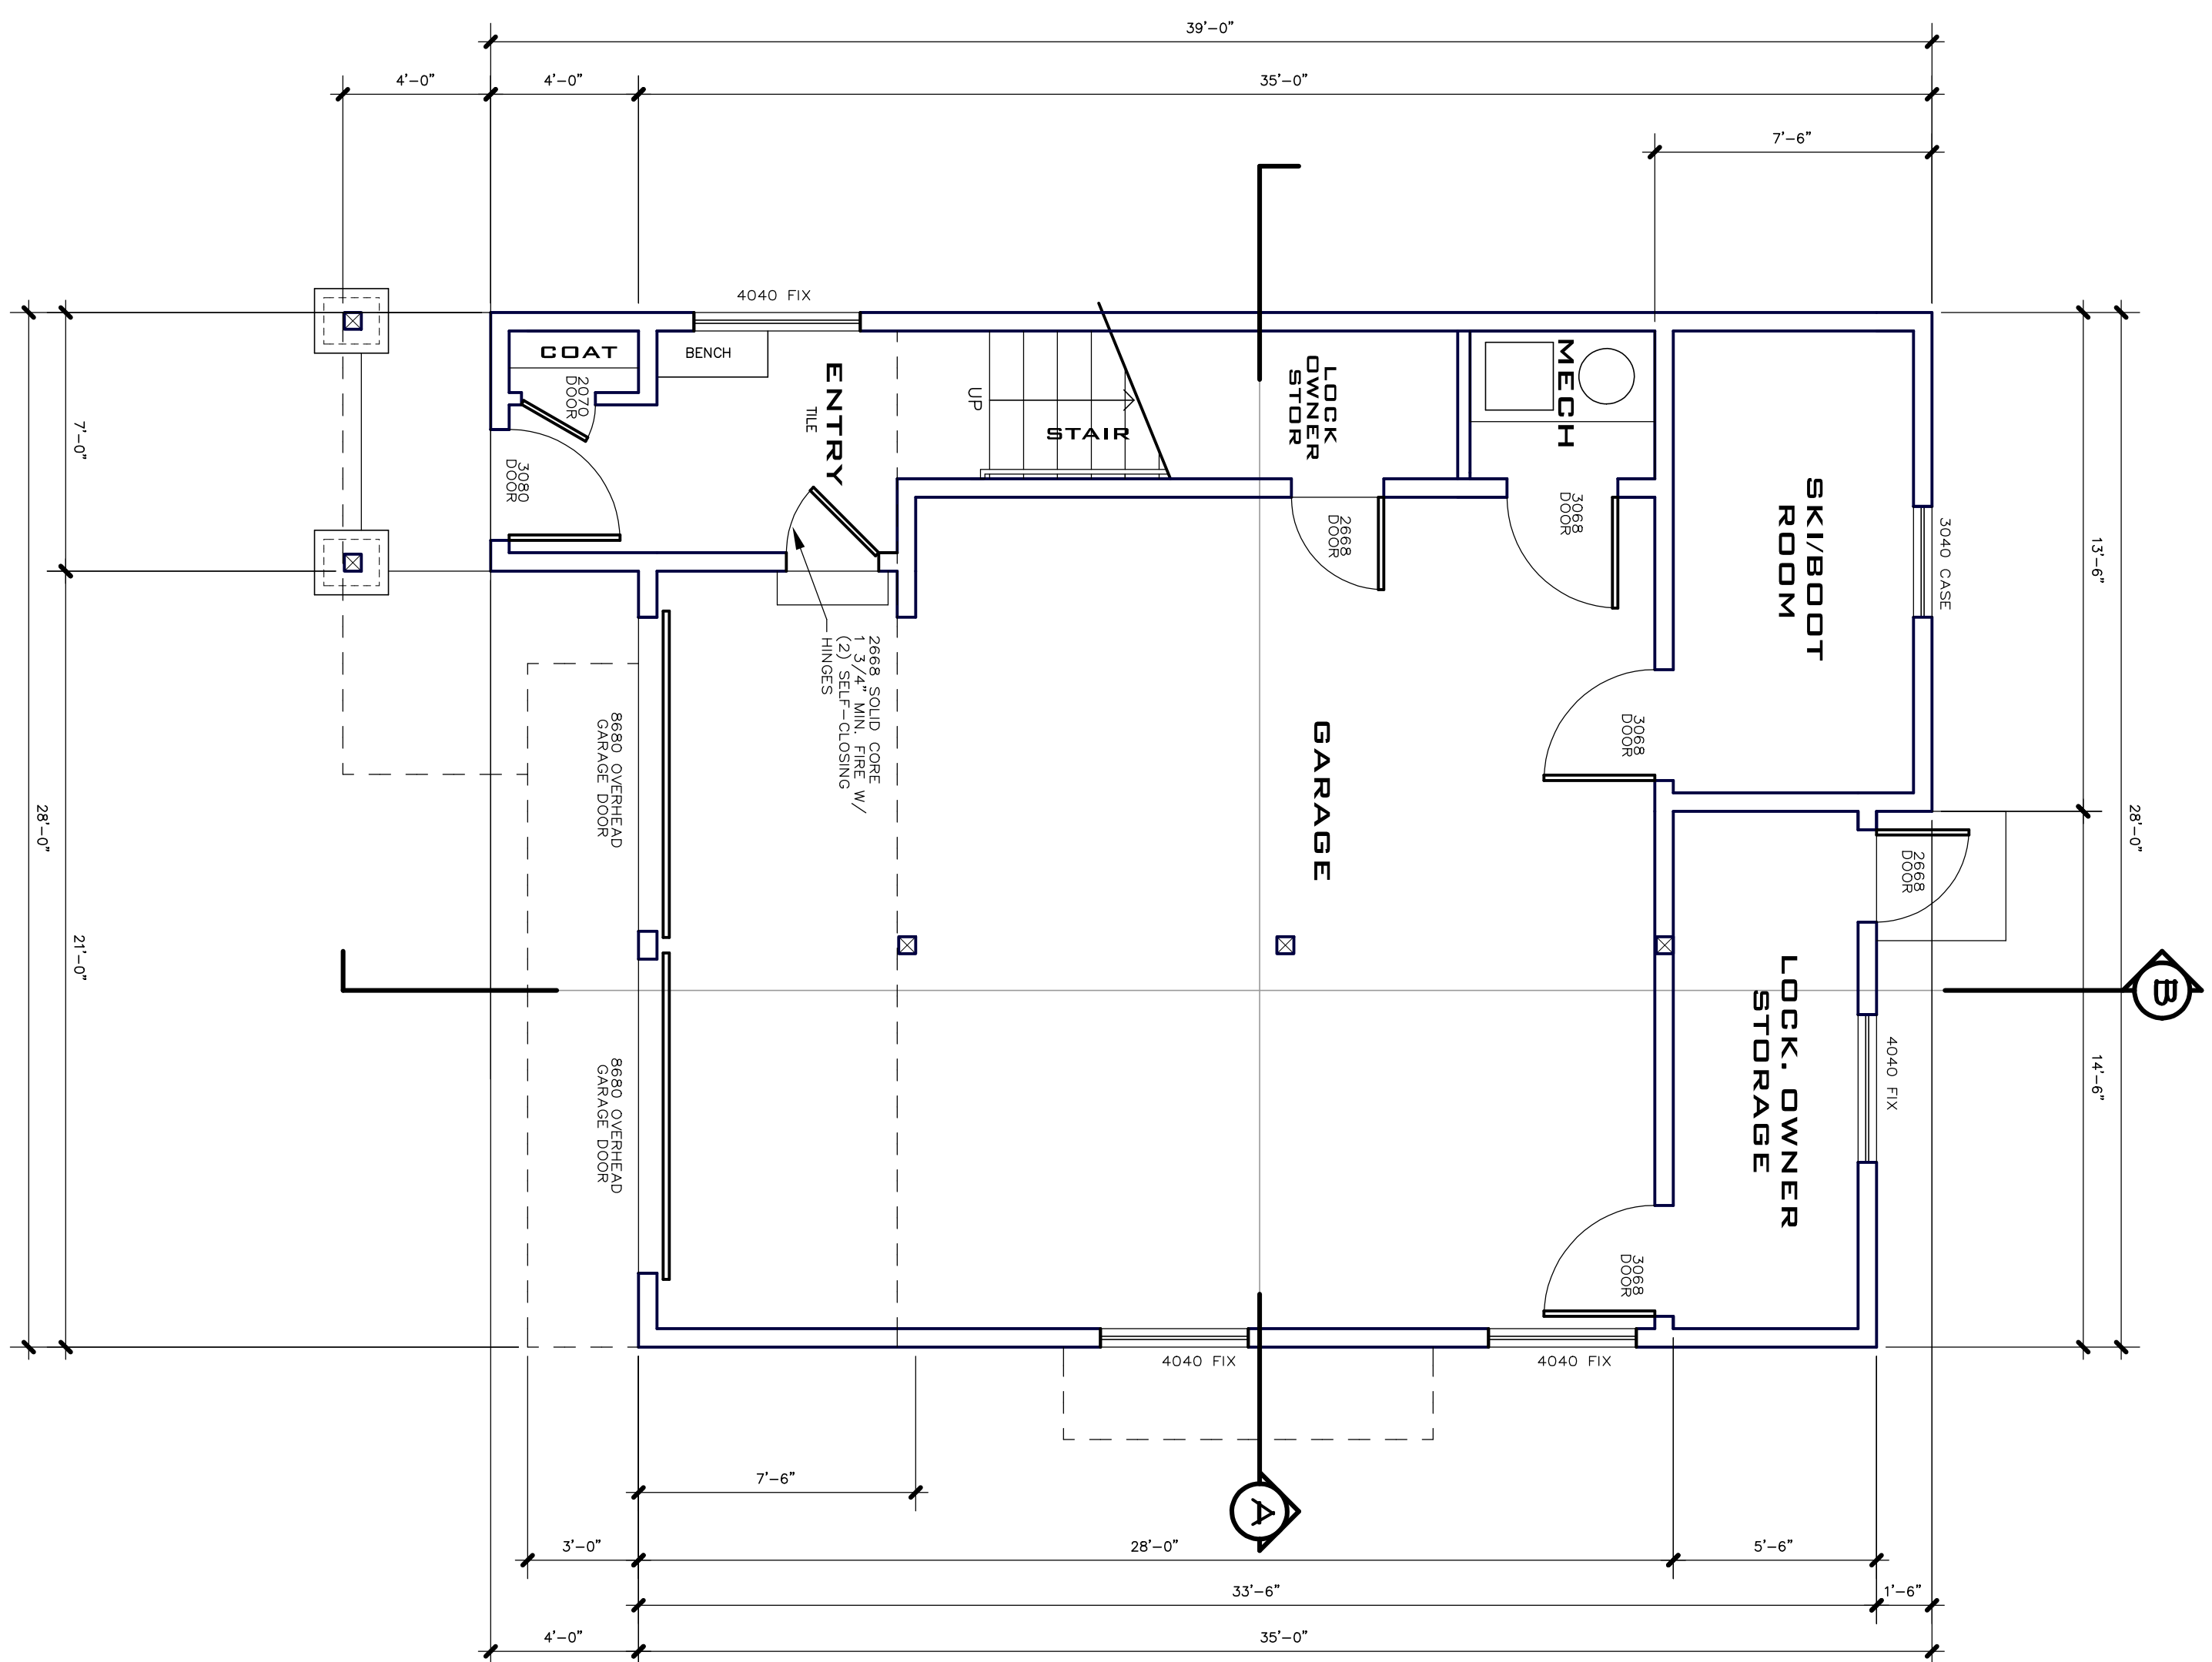

A-2.1

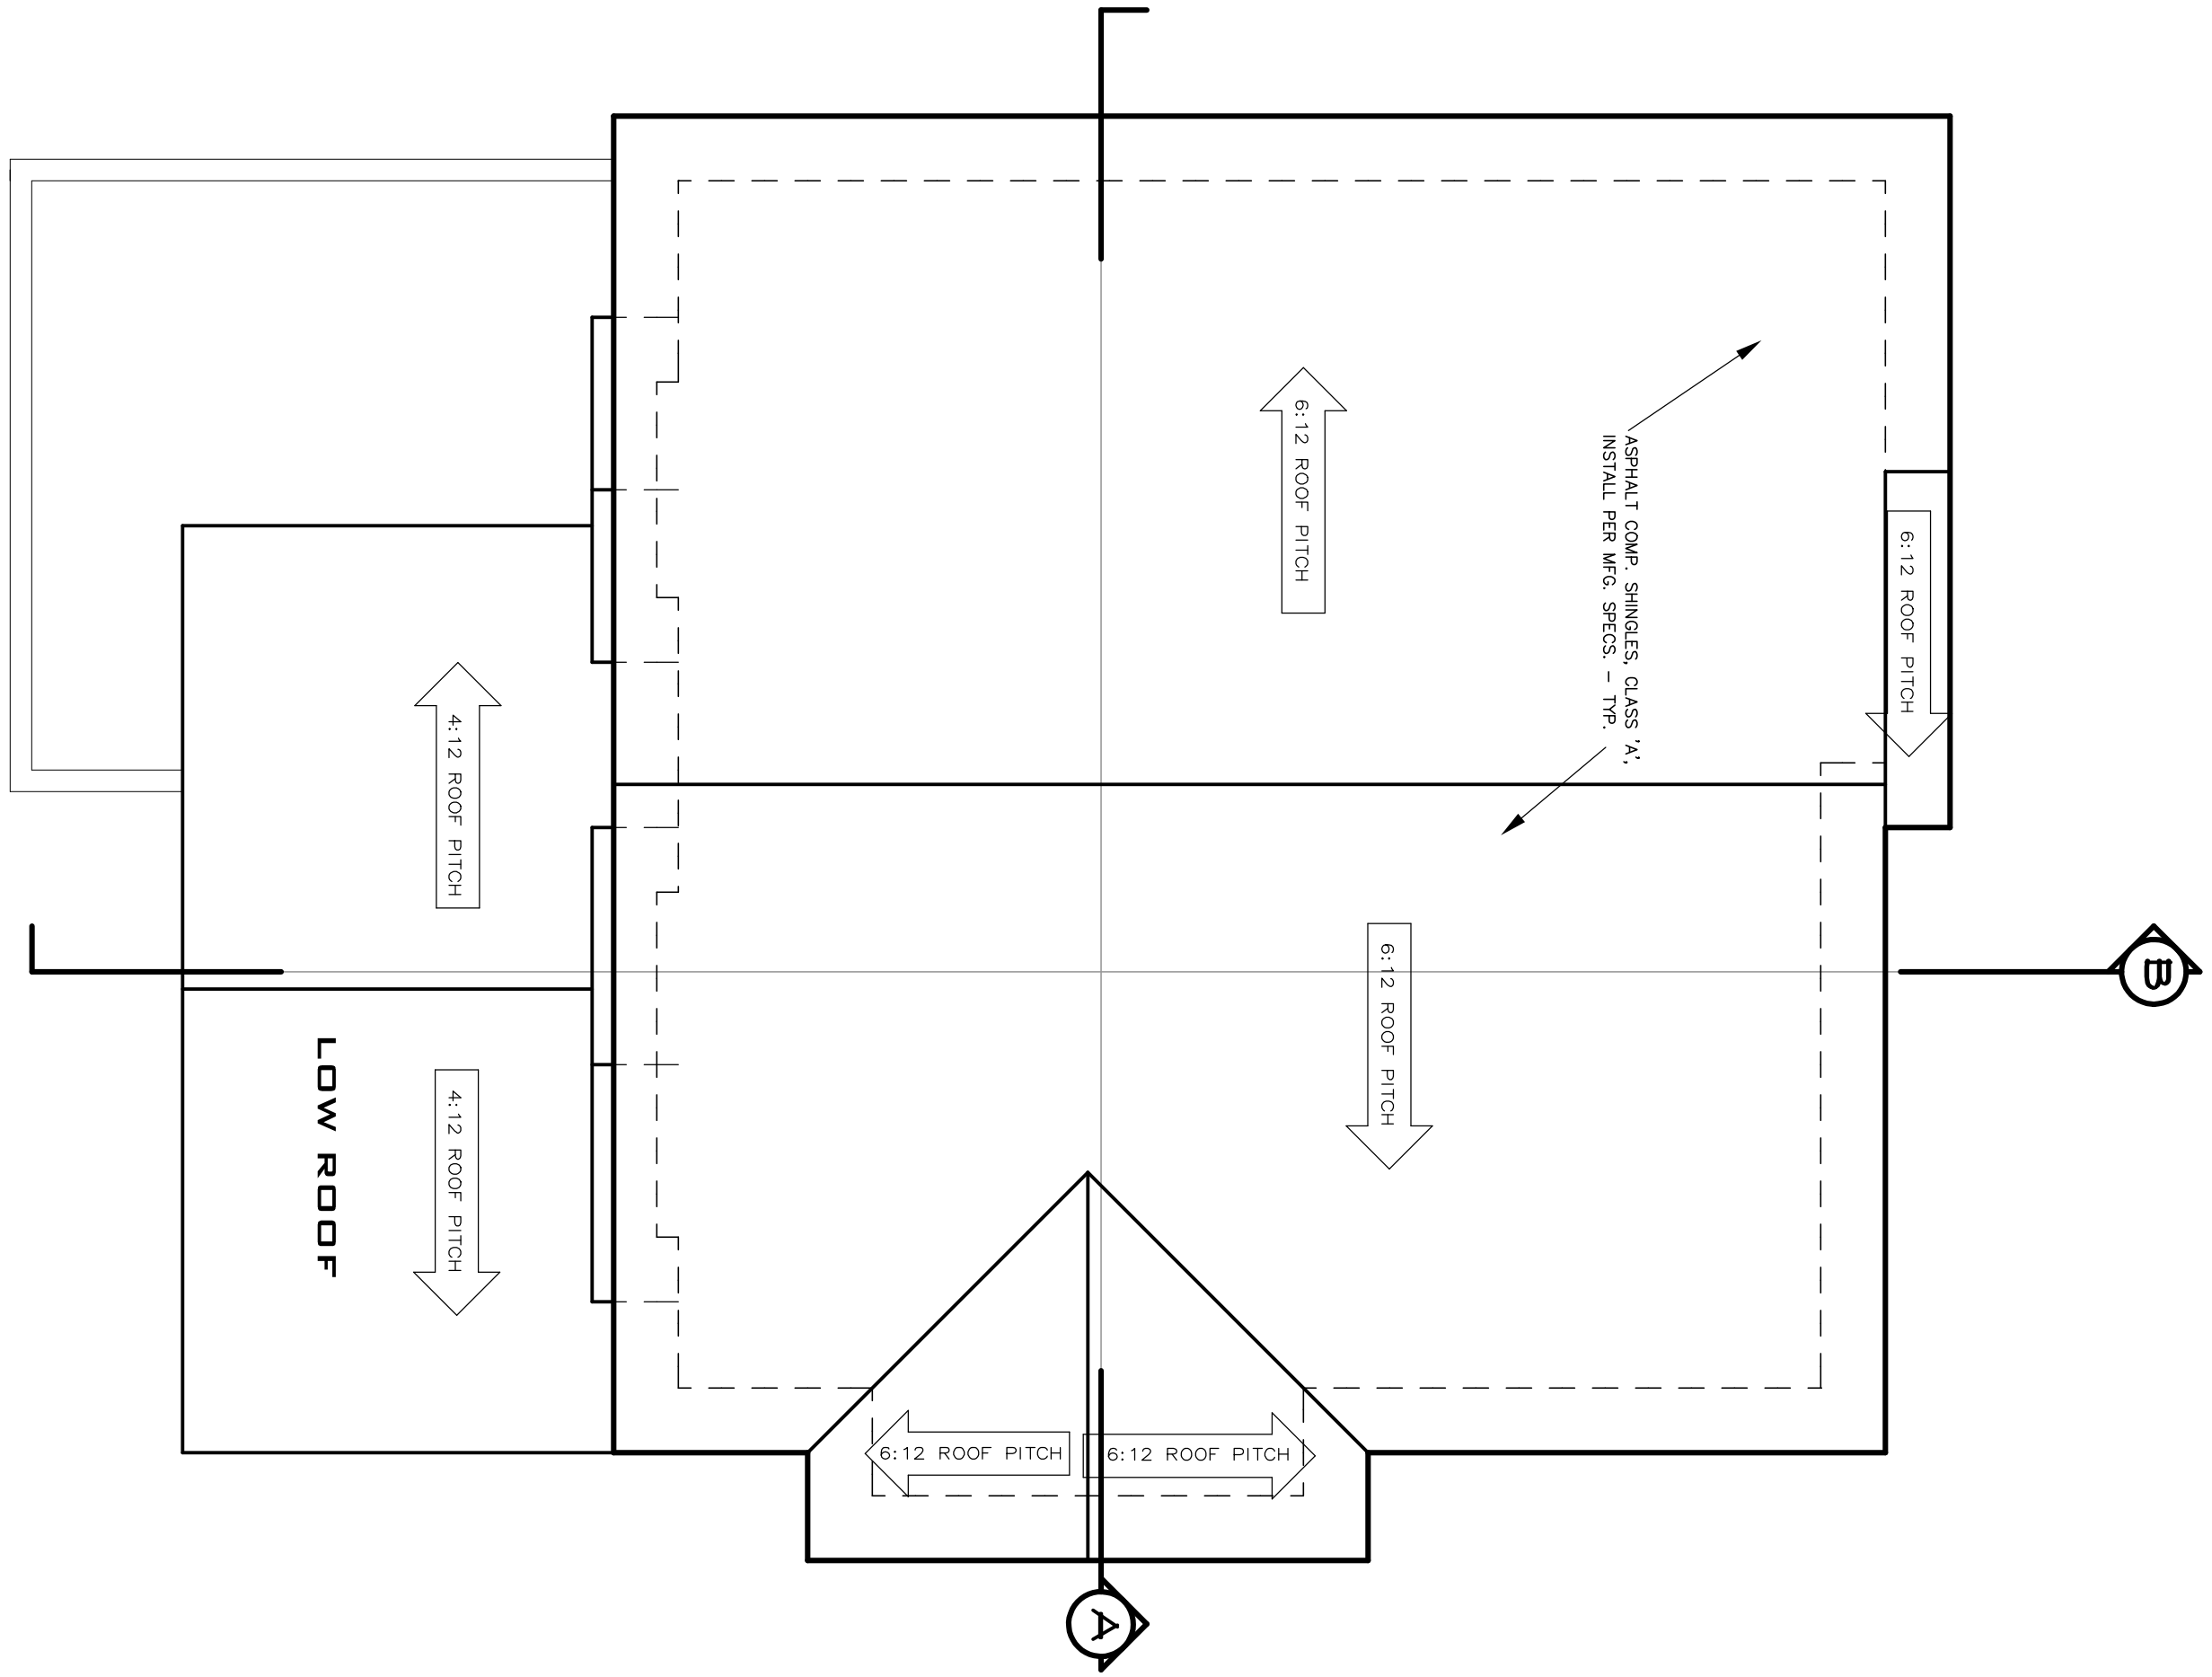

2 ROOF PLAN
SCALE: 1/4" = 1'-0"

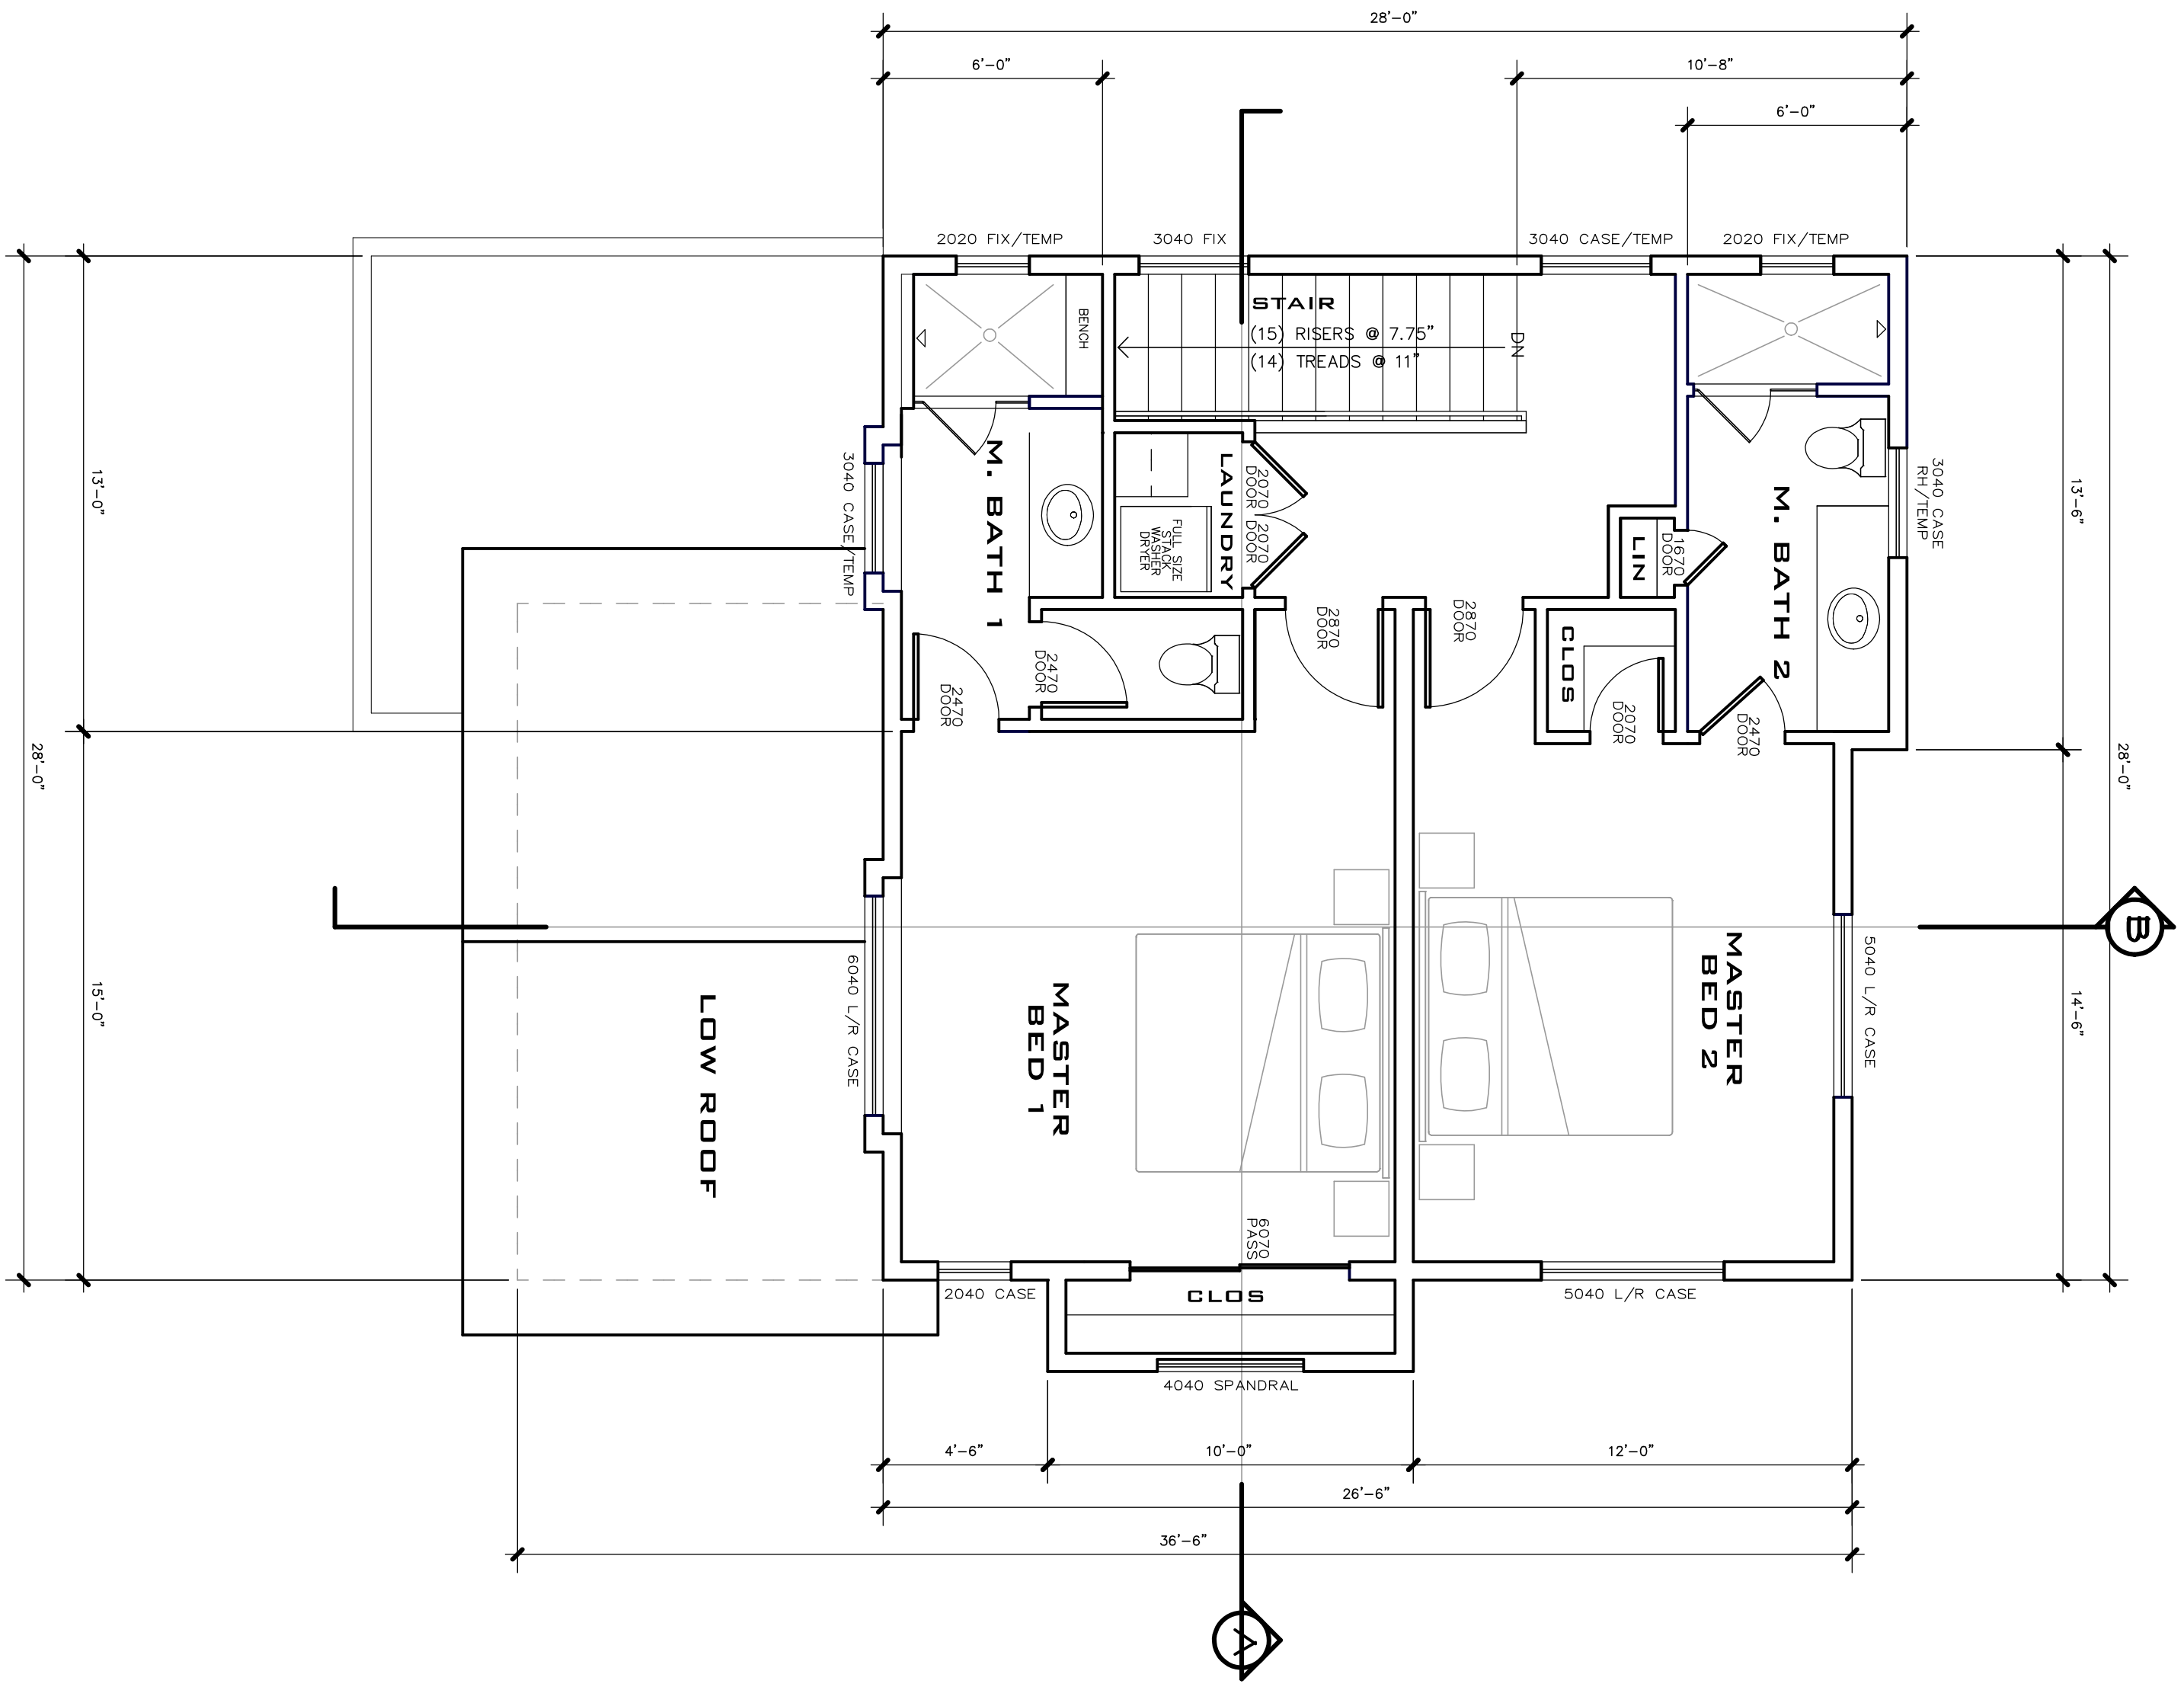


1 THIRD FLOOR PLAN
SCALE: 1/4" = 1'-0"
BUILDING AREA CALCULATIONS
PROPOSED CONDITIONED AREA = 792 S.F.

MOUNTAINSIDE TOWNHOMES BUILDING D 413 RAINBOW LANE MAMMOTH LAKES, CA 93546

PROJECT ADDRESS:
MOUNTAINSIDE TOWNHOMES
BUILDING D
413 RAINBOW LANE
MAMMOTH LAKES, CA 93546
OWNER/DISIGNER:
JOHN HOOPER
P.O. BOX 3389
MAMMOTH LAKES, CA 93546
760.934.8844
ENGINEER:
PAT CLARK
BUILDING CONCEPTS
1478 4TH STREET
MAMMOTH, CA 93546
EMAIL: INFO@BDCONCEPTS.COM

#	REVISION RECORD	DATE
1	SCHEMATIC DESIGN	01.26.15
2	STRUCT. MARK-UPS	02.02.15
3	PLANNING SUBMITTAL	03.16.15
4	PLANNING SUBMITTAL II	04.06.15

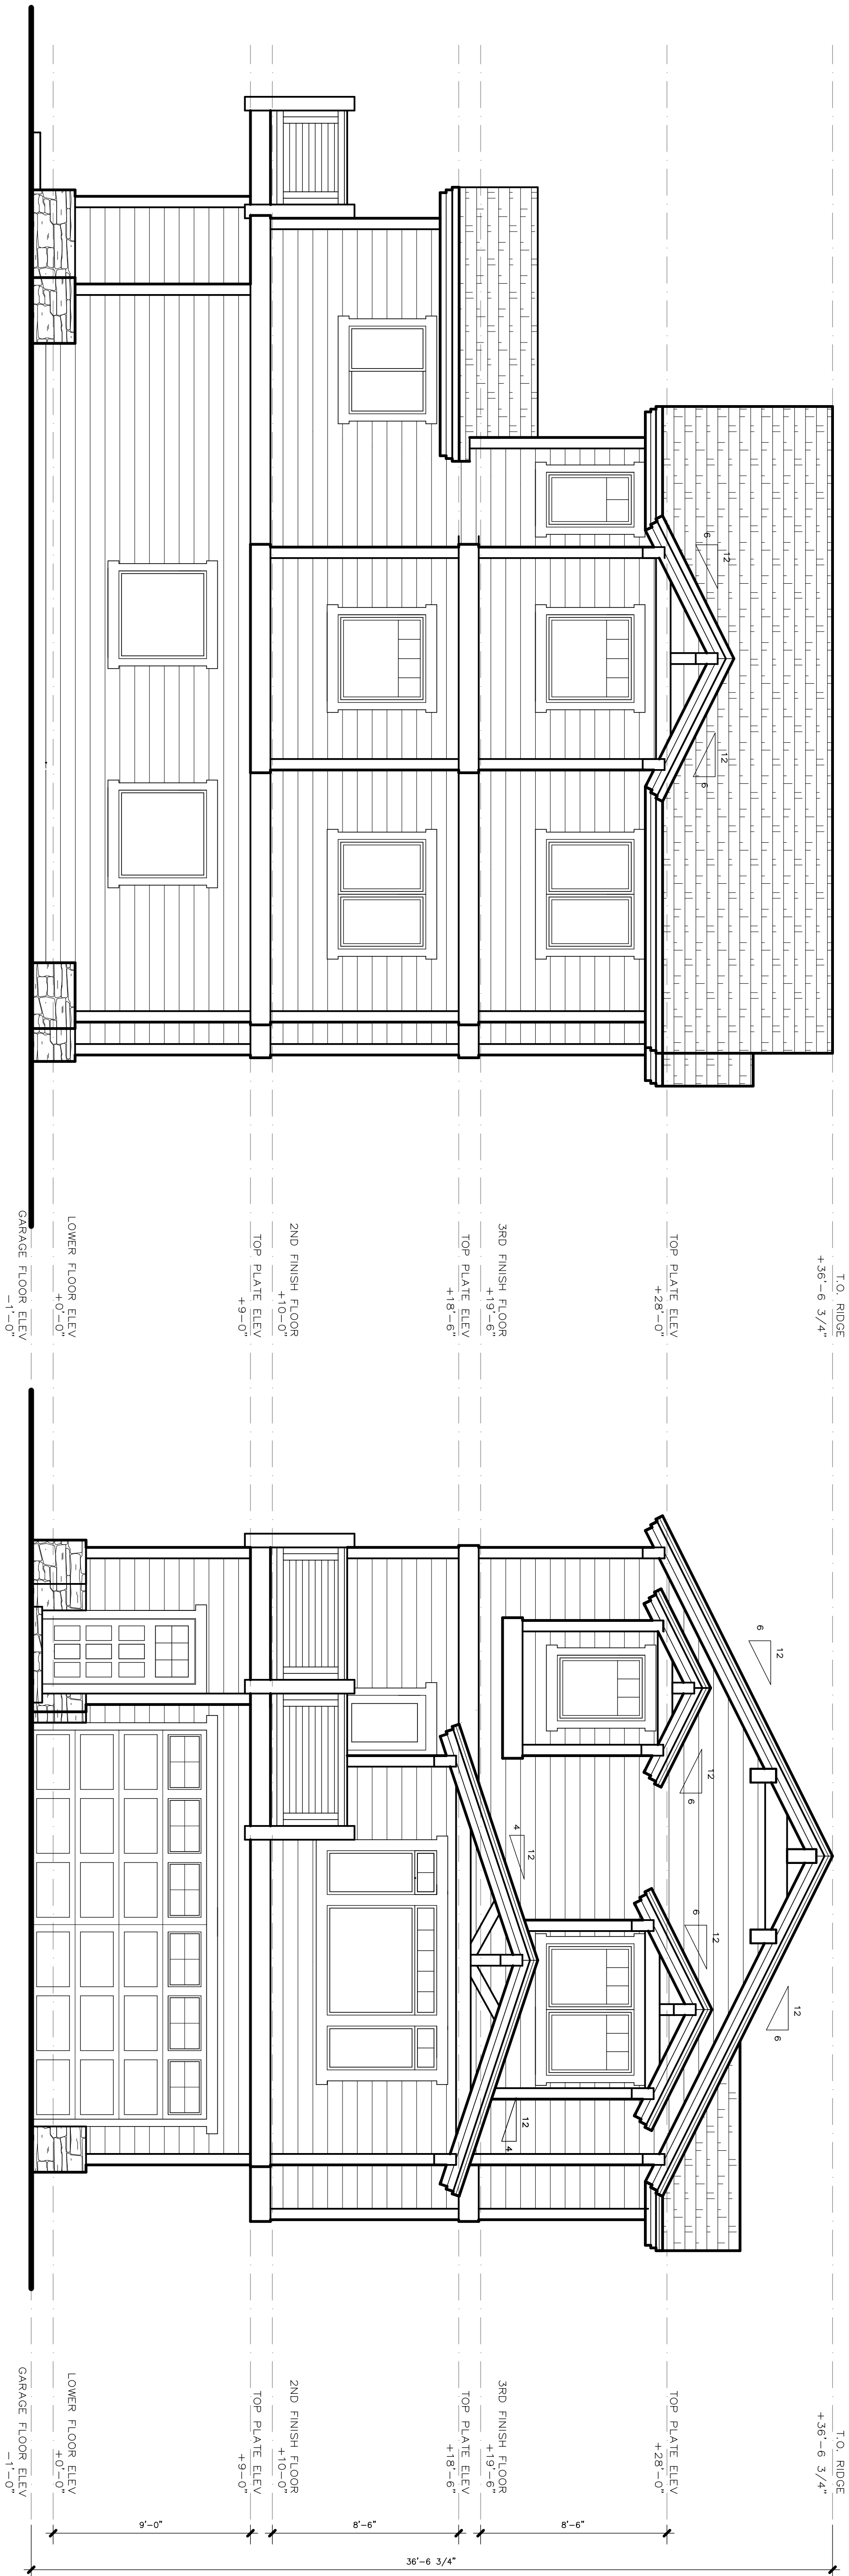


MOUNTAINSIDE TOWNHOMES BUILDING D 413 RAINBOW LANE MAMMOTH LAKES, CA 93546

PROJECT ADDRESS:
MOUNTAINSIDE TOWNHOMES
BUILDING D
413 RAINBOW LANE
MAMMOTH LAKES, CA 93546

OWNER/DIGNER:
JOHN HOOPER
P.O. BOX 3389
MAMMOTH LAKES, CA 93546
760.934.8844

ENGINEER:
PAT CLARK
BUILDING CONCEPTS
1478 4TH STREET
MAMMOTH, CA 93546
EMAIL: INFO@BLDCONCEPTS.COM

#	REVISION RECORD	DATE
1	SCHEMATIC DESIGN	01.26.15
2	STRUCT. MARK-UPS	02.02.15
3	PLANNING SUBMITTAL	03.16.15
4	PLANNING SUBMITTAL II	04.06.15

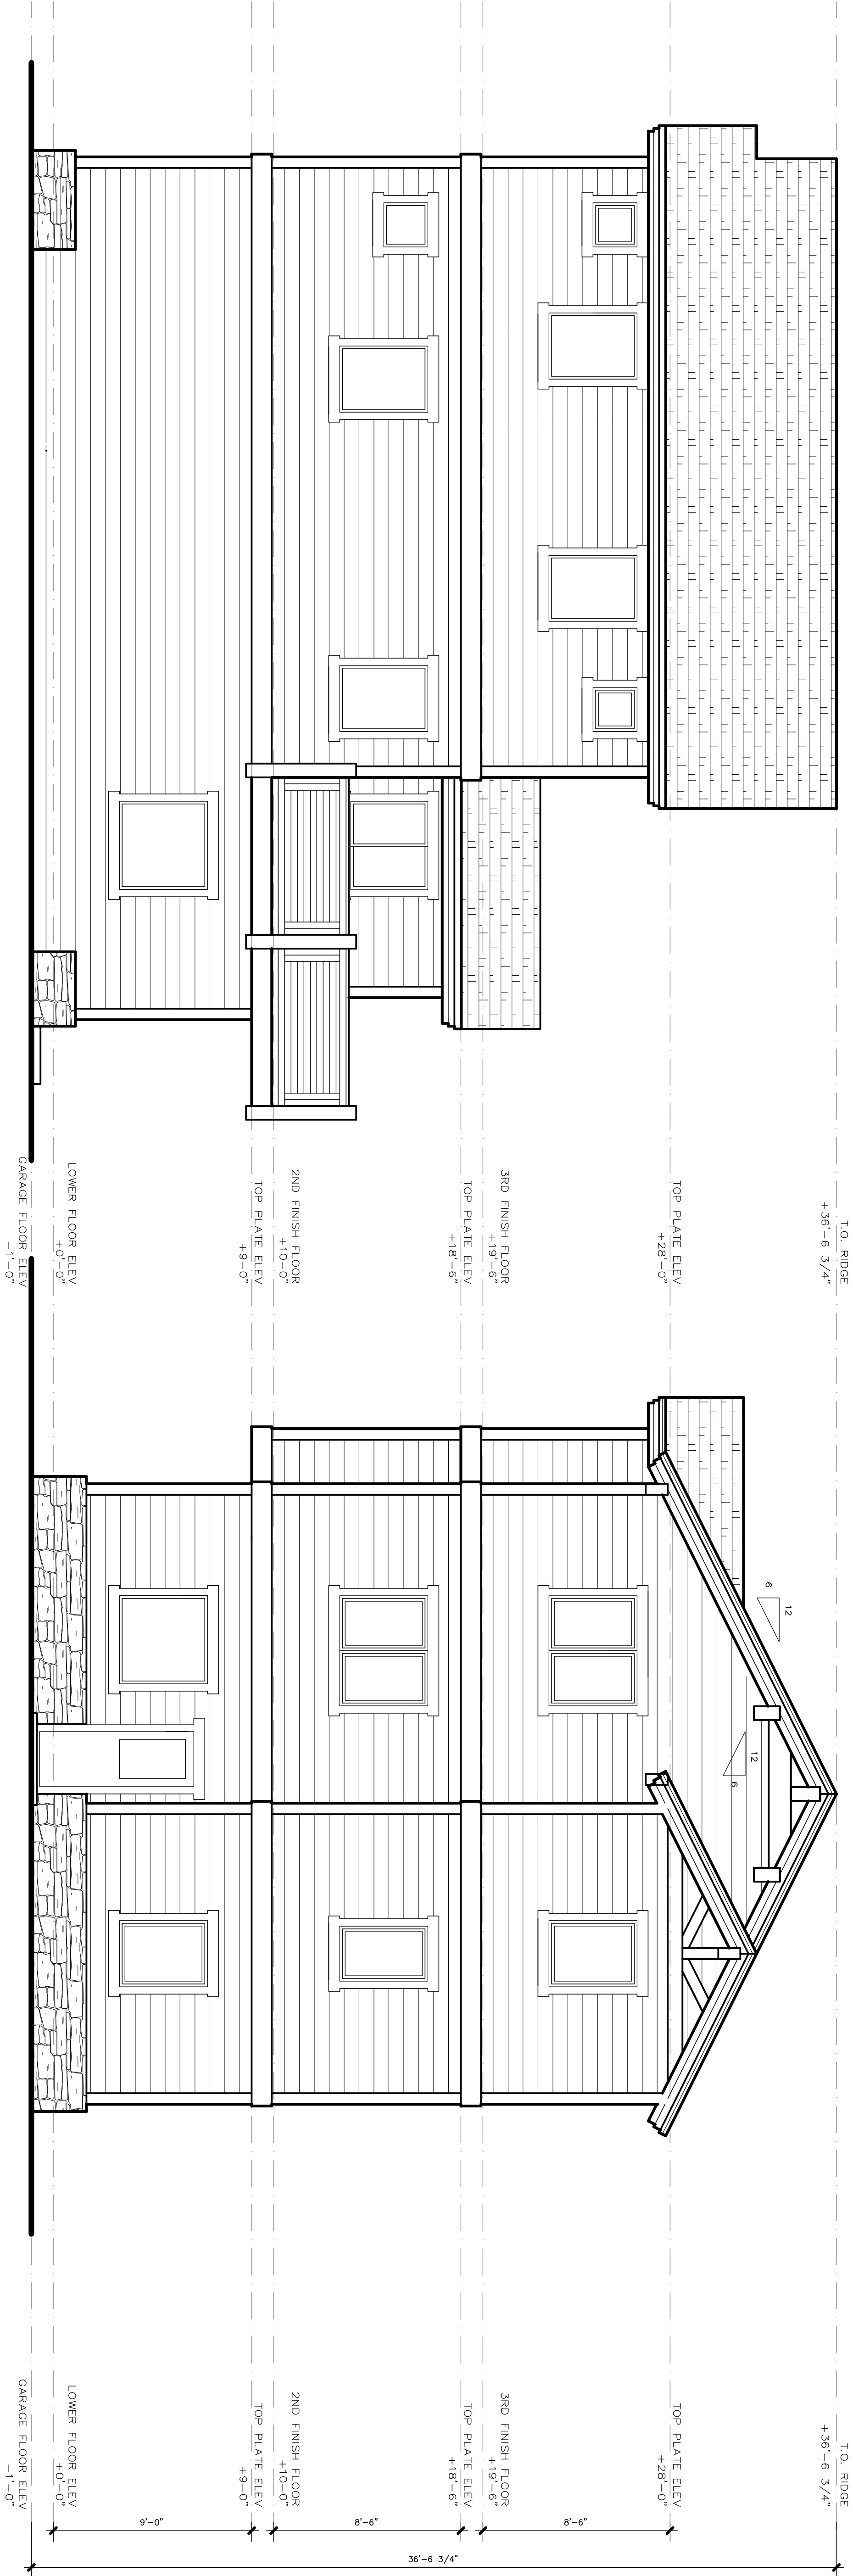

2

WEST ELEVATION

SCALE: 1/4" = 1'-0"

1

NORTH ELEVATION

SCALE: 1/4" = 1'-0"

MOUNTAINSIDE TOWNHOMES
BUILDING D
413 RAINBOW LANE
MAMMOTH LAKES, CA 93546

PROJECT ADDRESS:

MOUNTAINSIDE TOWNHOMES
BUILDING D
413 RAINBOW LANE
MAMMOTH LAKES, CA 93546

OWNER/DISIGNER:

JOHN HOOPER
P.O. BOX 3389
MAMMOTH LAKES, CA 93546
760.934.8844


ENGINEER:

PAT CLARK
BUILDING CONCEPTS
1478 4TH STREET
MAMMOTH, CA 93546
EMAIL: INFO@BLDCONCEPTS.COM

#	REVISION RECORD	DATE
1	SCHEMATIC DESIGN	01.26.15
2	STRUCT. MARK-UPS	02.02.15
3	PLANNING SUBMITTAL	03.16.15
4	PLANNING SUBMITTAL II	04.06.15

SHEET NUMBER

A-3.2

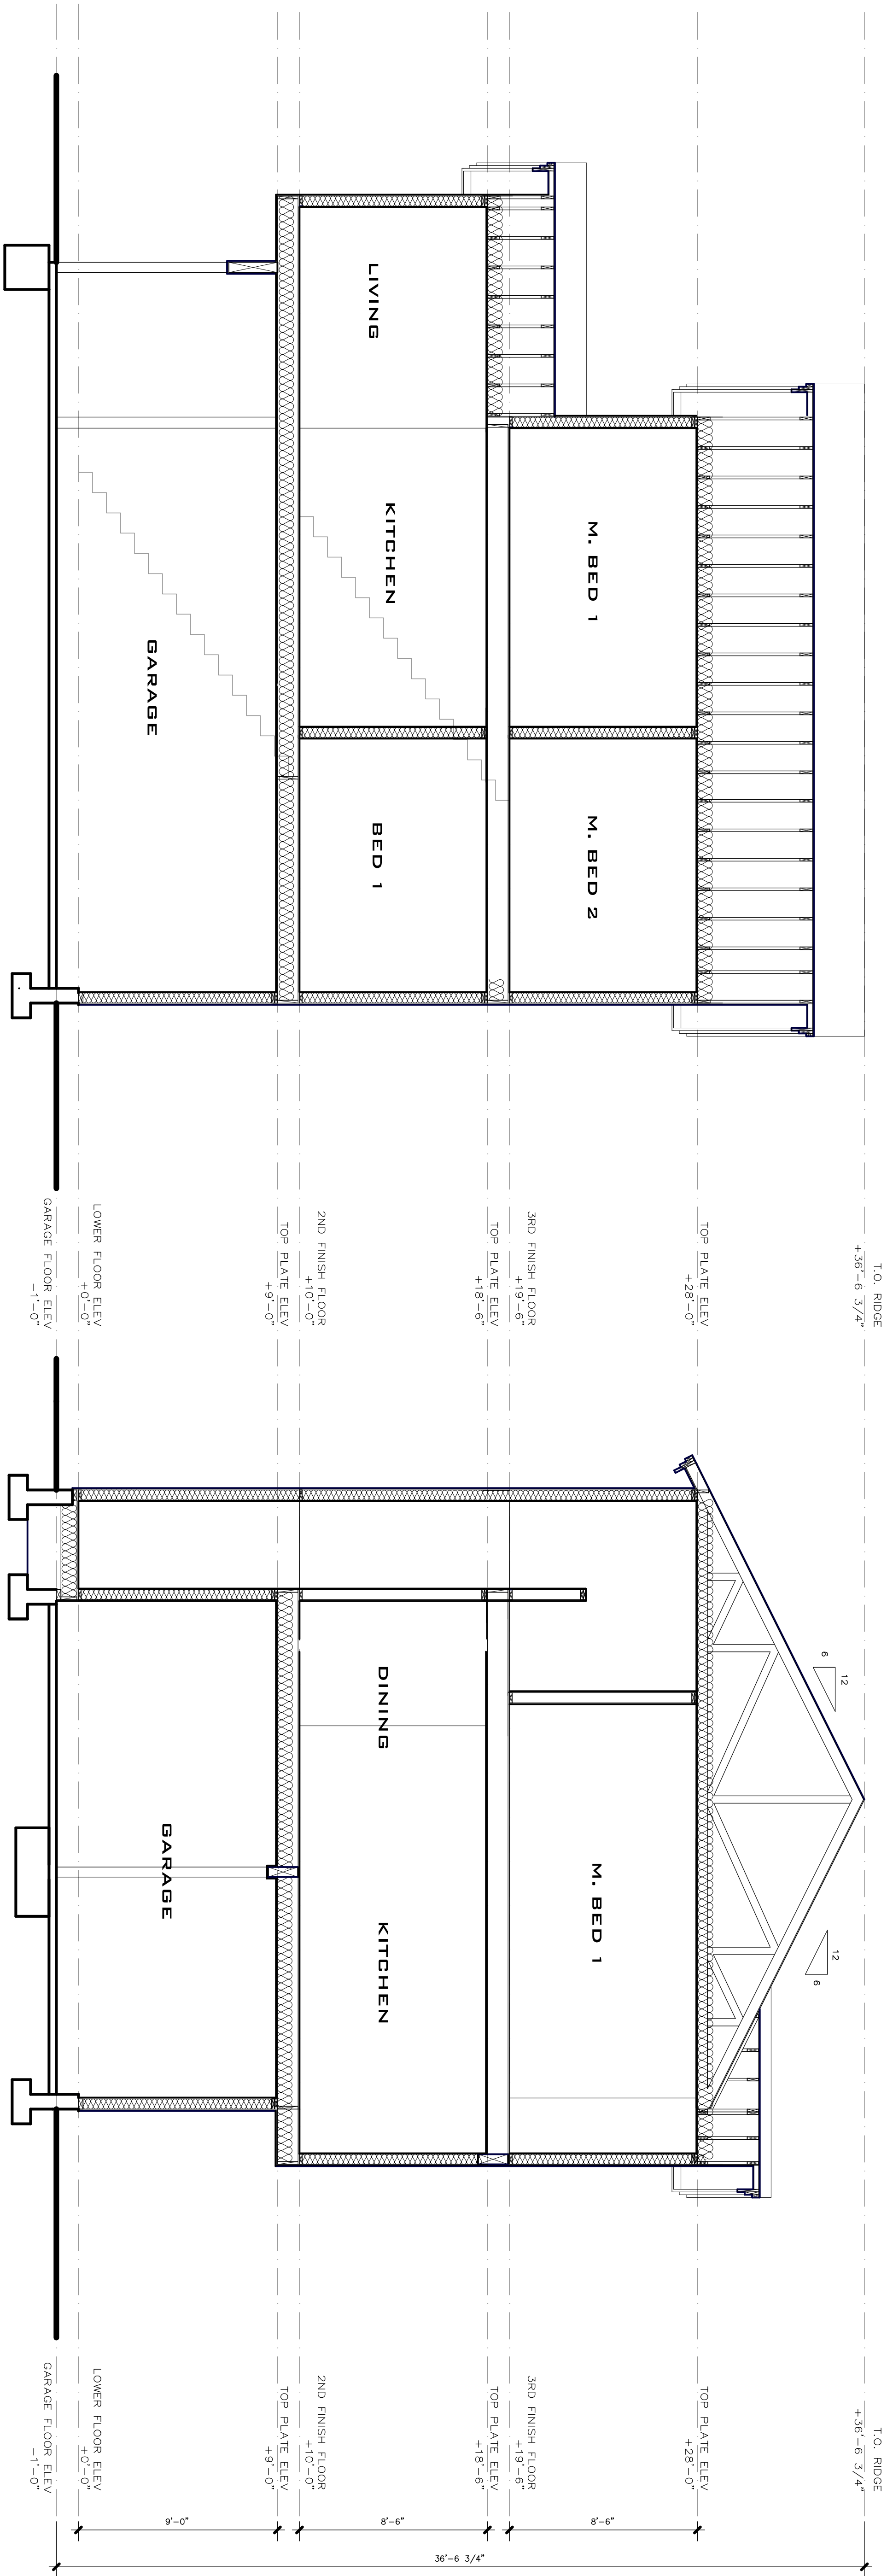

1 SECTION B

1 SECTION A

MOUNTAINSIDE TOWNHOMES
BUILDING D
413 RAINBOW LANE
MAMMOTH LAKES, CA 93546

PROJECT ADDRESS:

MOUNTAINSIDE TOWNHOMES
BUILDING D
413 RAINBOW LANE
MAMMOTH LAKES, CA 93546

OWNER/DISIGNER:

JOHN HOOPER
P.O. BOX 3389
MAMMOTH LAKES, CA 93546
760.934.8844


ENGINEER:

PAT CLARK
BUILDING CONCEPTS
1478 4TH STREET
MAMMOTH LAKES, CA 93546
EMAIL: INFO@BDCONCEPTS.COM

#	REVISION RECORD	DATE
1	DESIGN DEVELOPMENT	12.23.14
5	OWNER SET	01.13.15
6	PLANNING SUBMITTAL	03.16.15
4	PLANNING SUBMITTAL II	04.06.15


SHEET NUMBER

A-3.3

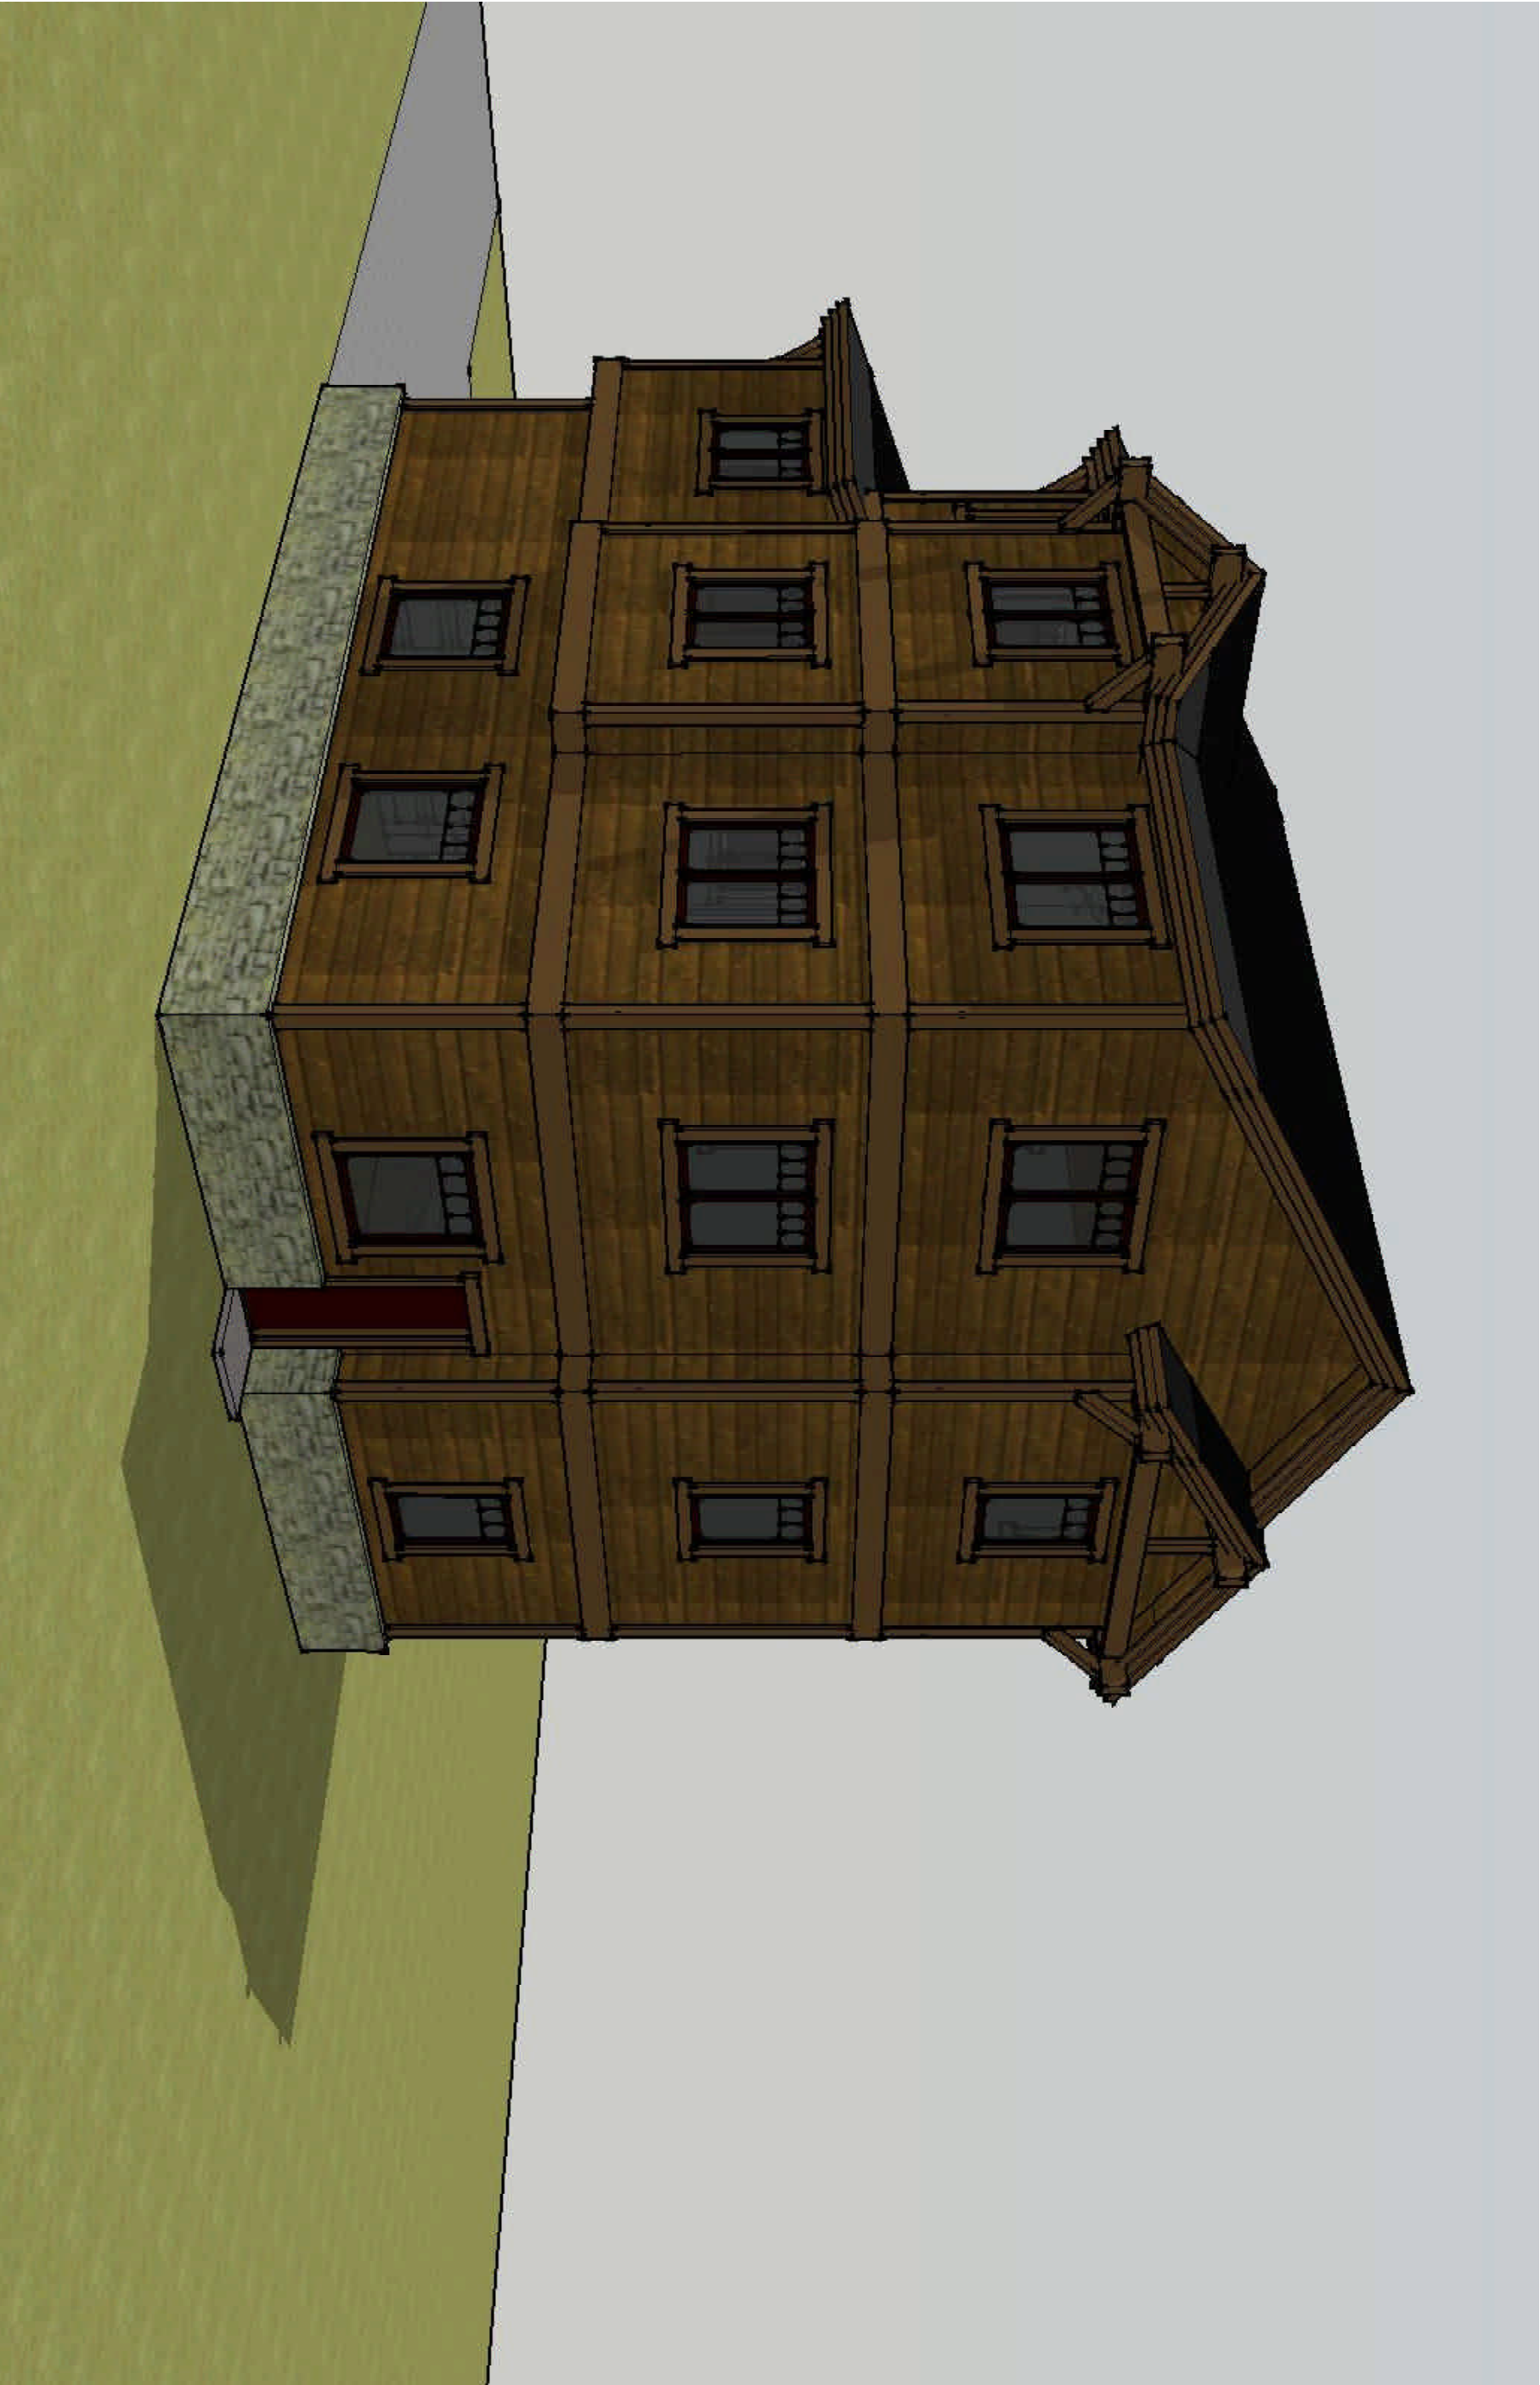

MOUNTAINSIDE TOWNHOMES - BLDG. D

413 RAINBOW LANE, MAMMOTH LAKES, CA

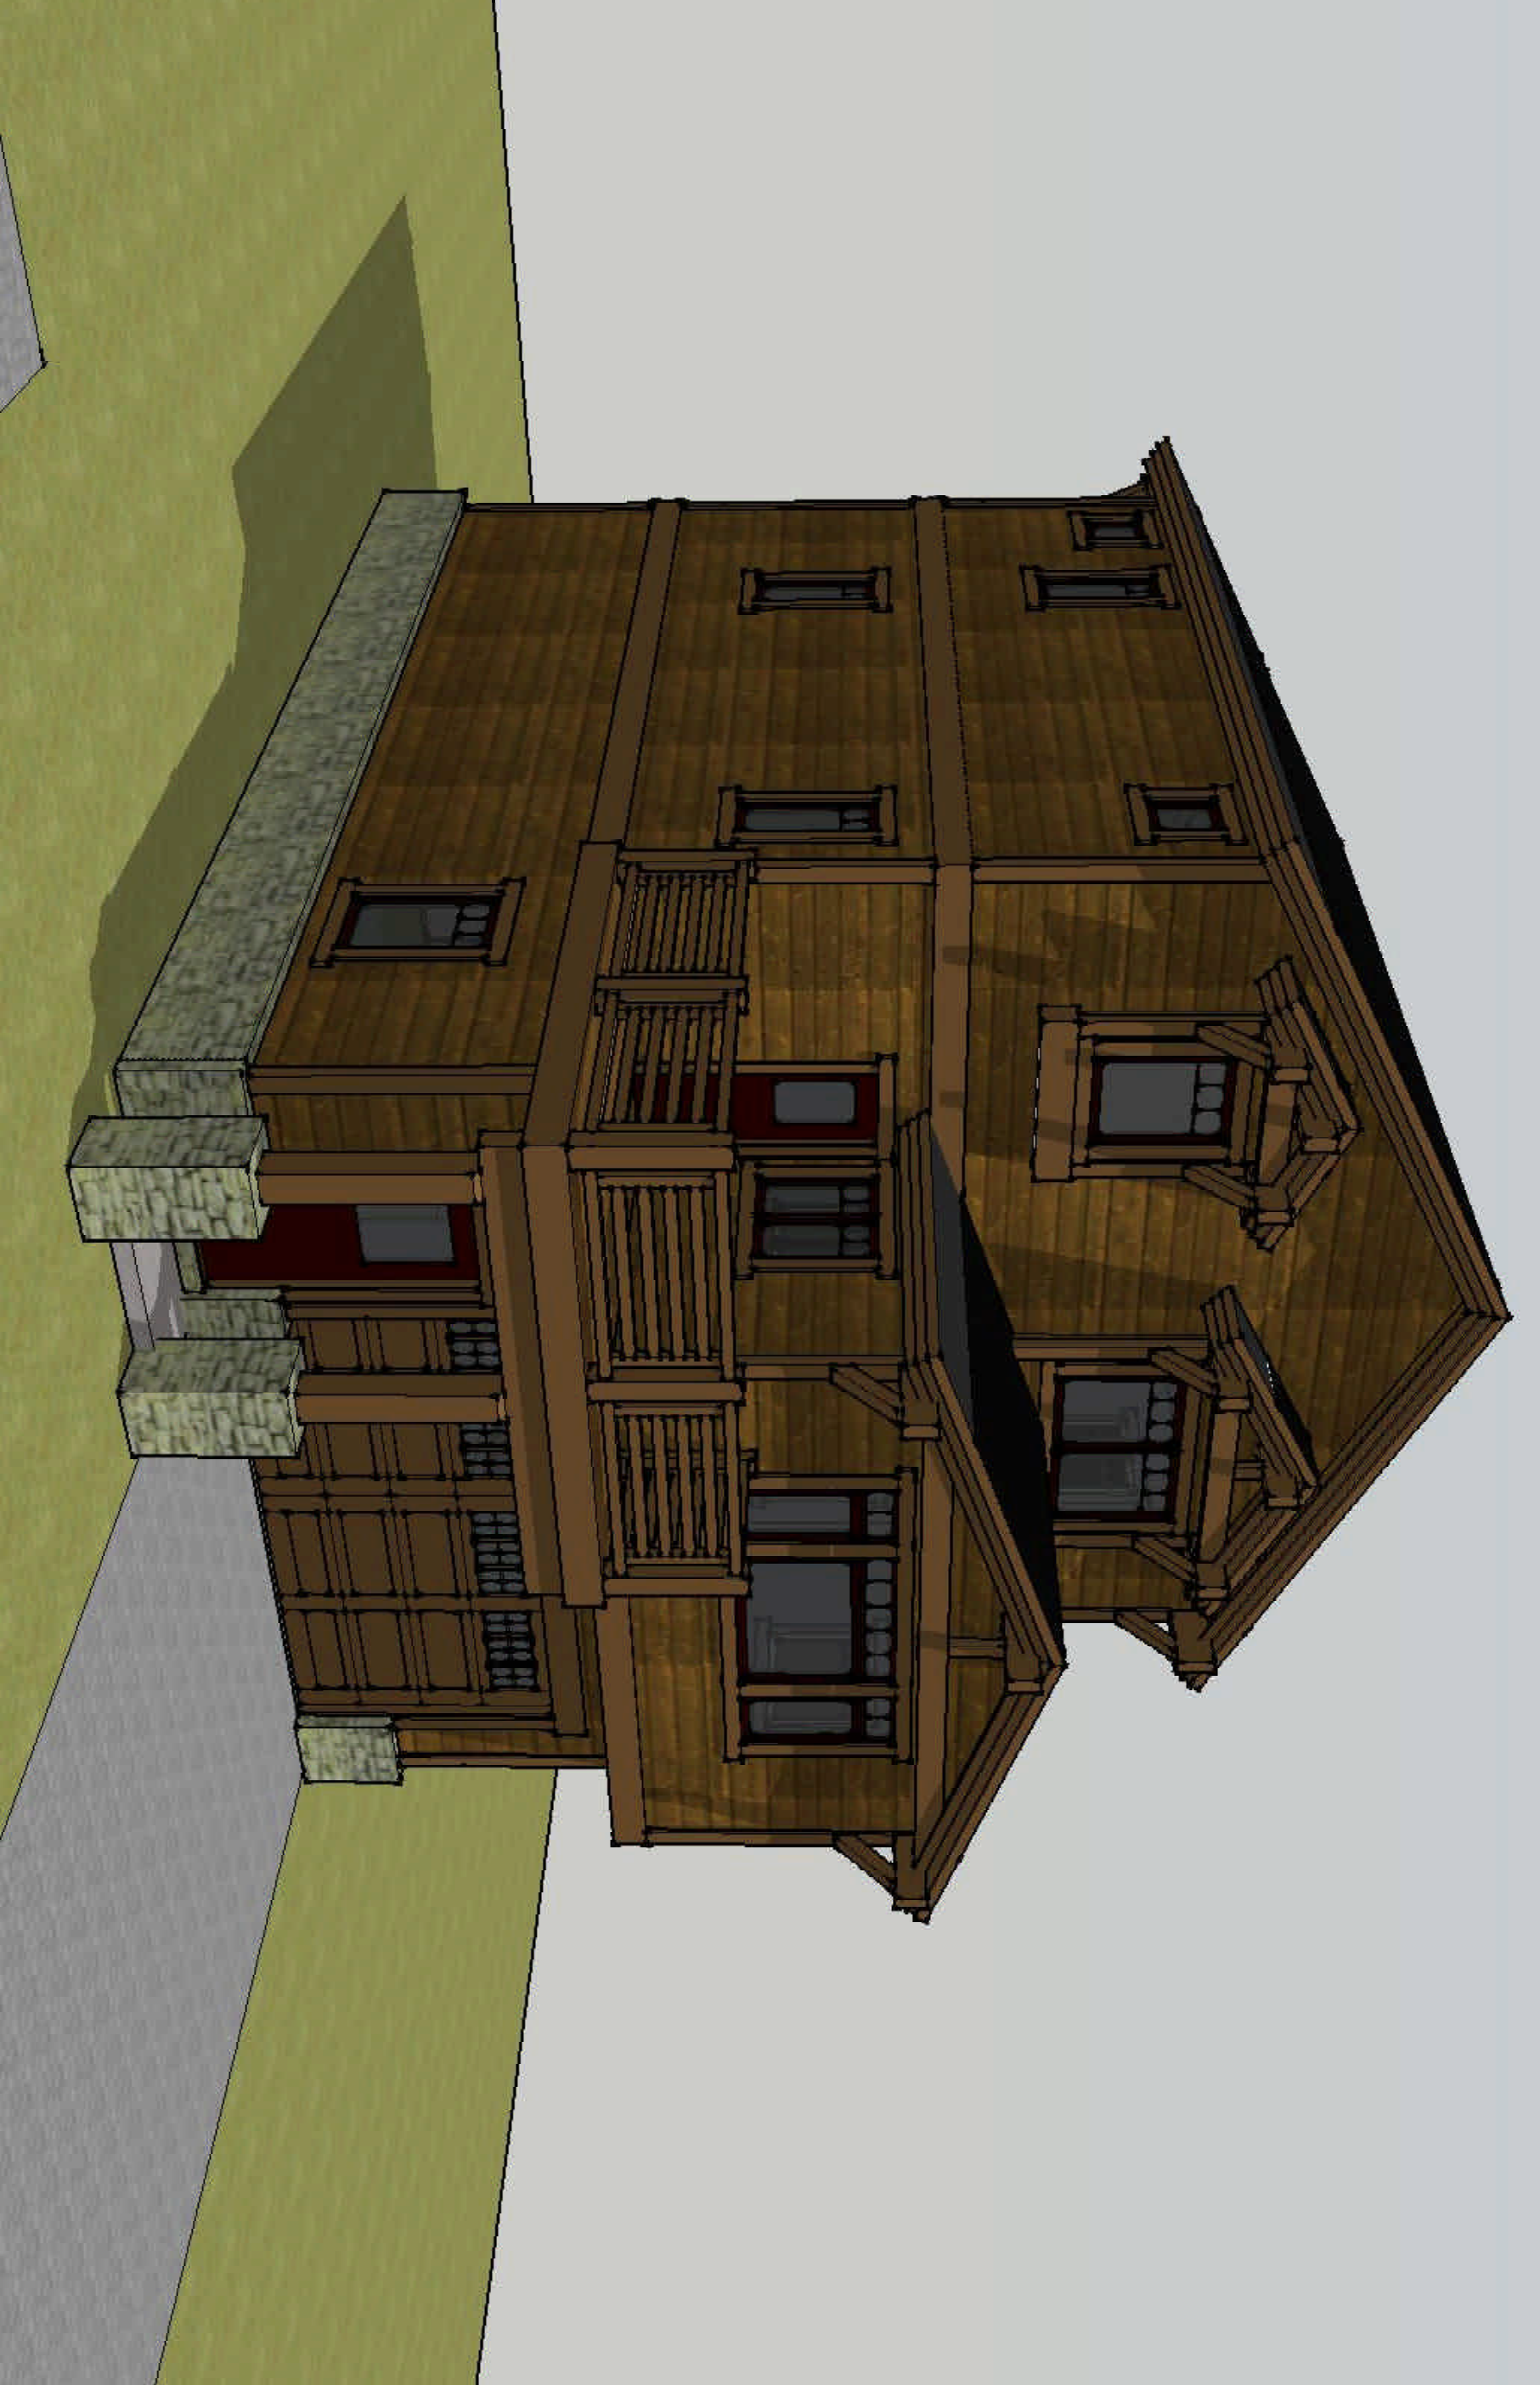

MOUNTAINSIDE TOWNHOMES - BLDG. D

413 RAINBOW LANE, MAMMOTH LAKES, CA