
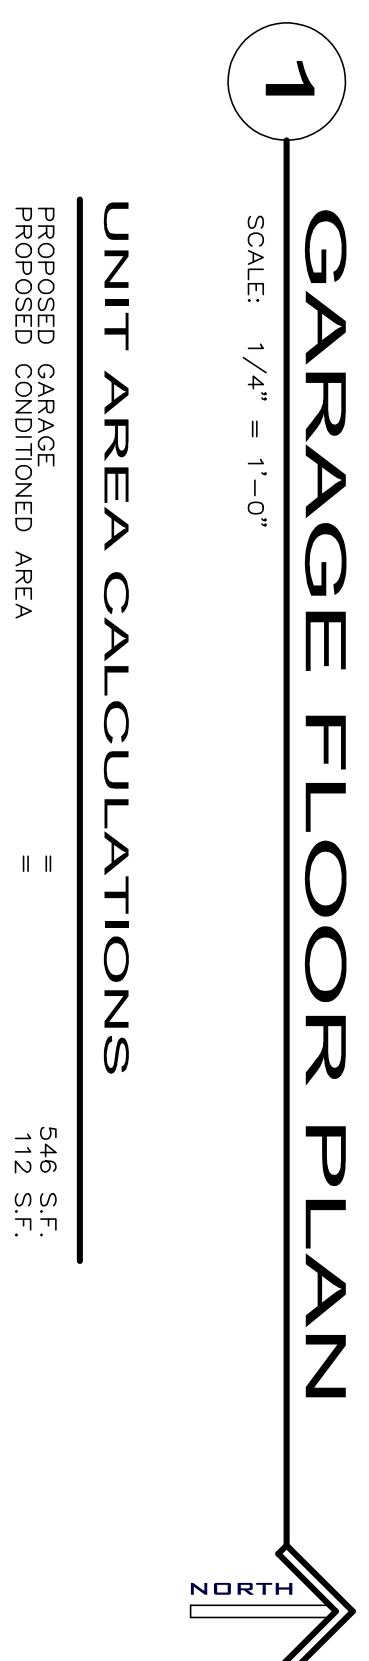


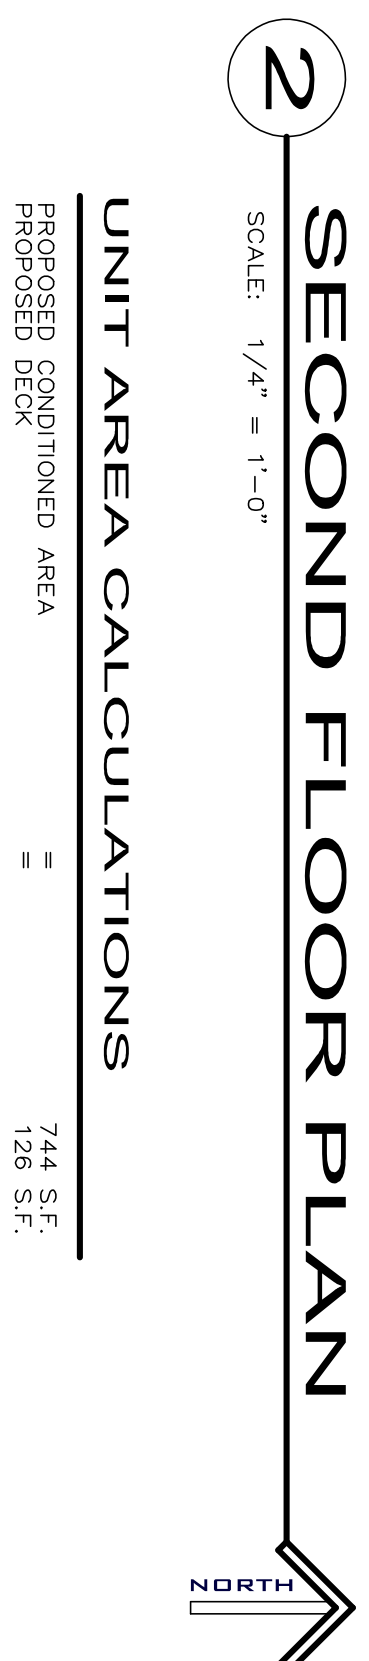

PROJECT ADDRESS

BLDG 'C'-(1)THREE BED UNIT
540 OLD MAMMOTH ROAD
MAMMOTH LAKES, CA 93546

OWNER/DESIGNER

JOHN HOOPER
P.O. BOX 3389
MAMMOTH LAKES, CA 93546
760.934.8844


ENGINEER

PAI CLARK
BUILDING CONCEPTS
1478 4TH STREET
MINDEN, NV 89423
EMAIL: INFO@BLDGCONCEPTS.COM

#	REVISION RECORD	DATE
1	T.O.M.L. DESIGN REVIEW	04.01.1
2	T.O.M.L. DESIGN REVIEW II	12.01.11
3	T.O.M.L. DESIGN REVIEW III	01.30.1


SHEET NUMBER

C-01

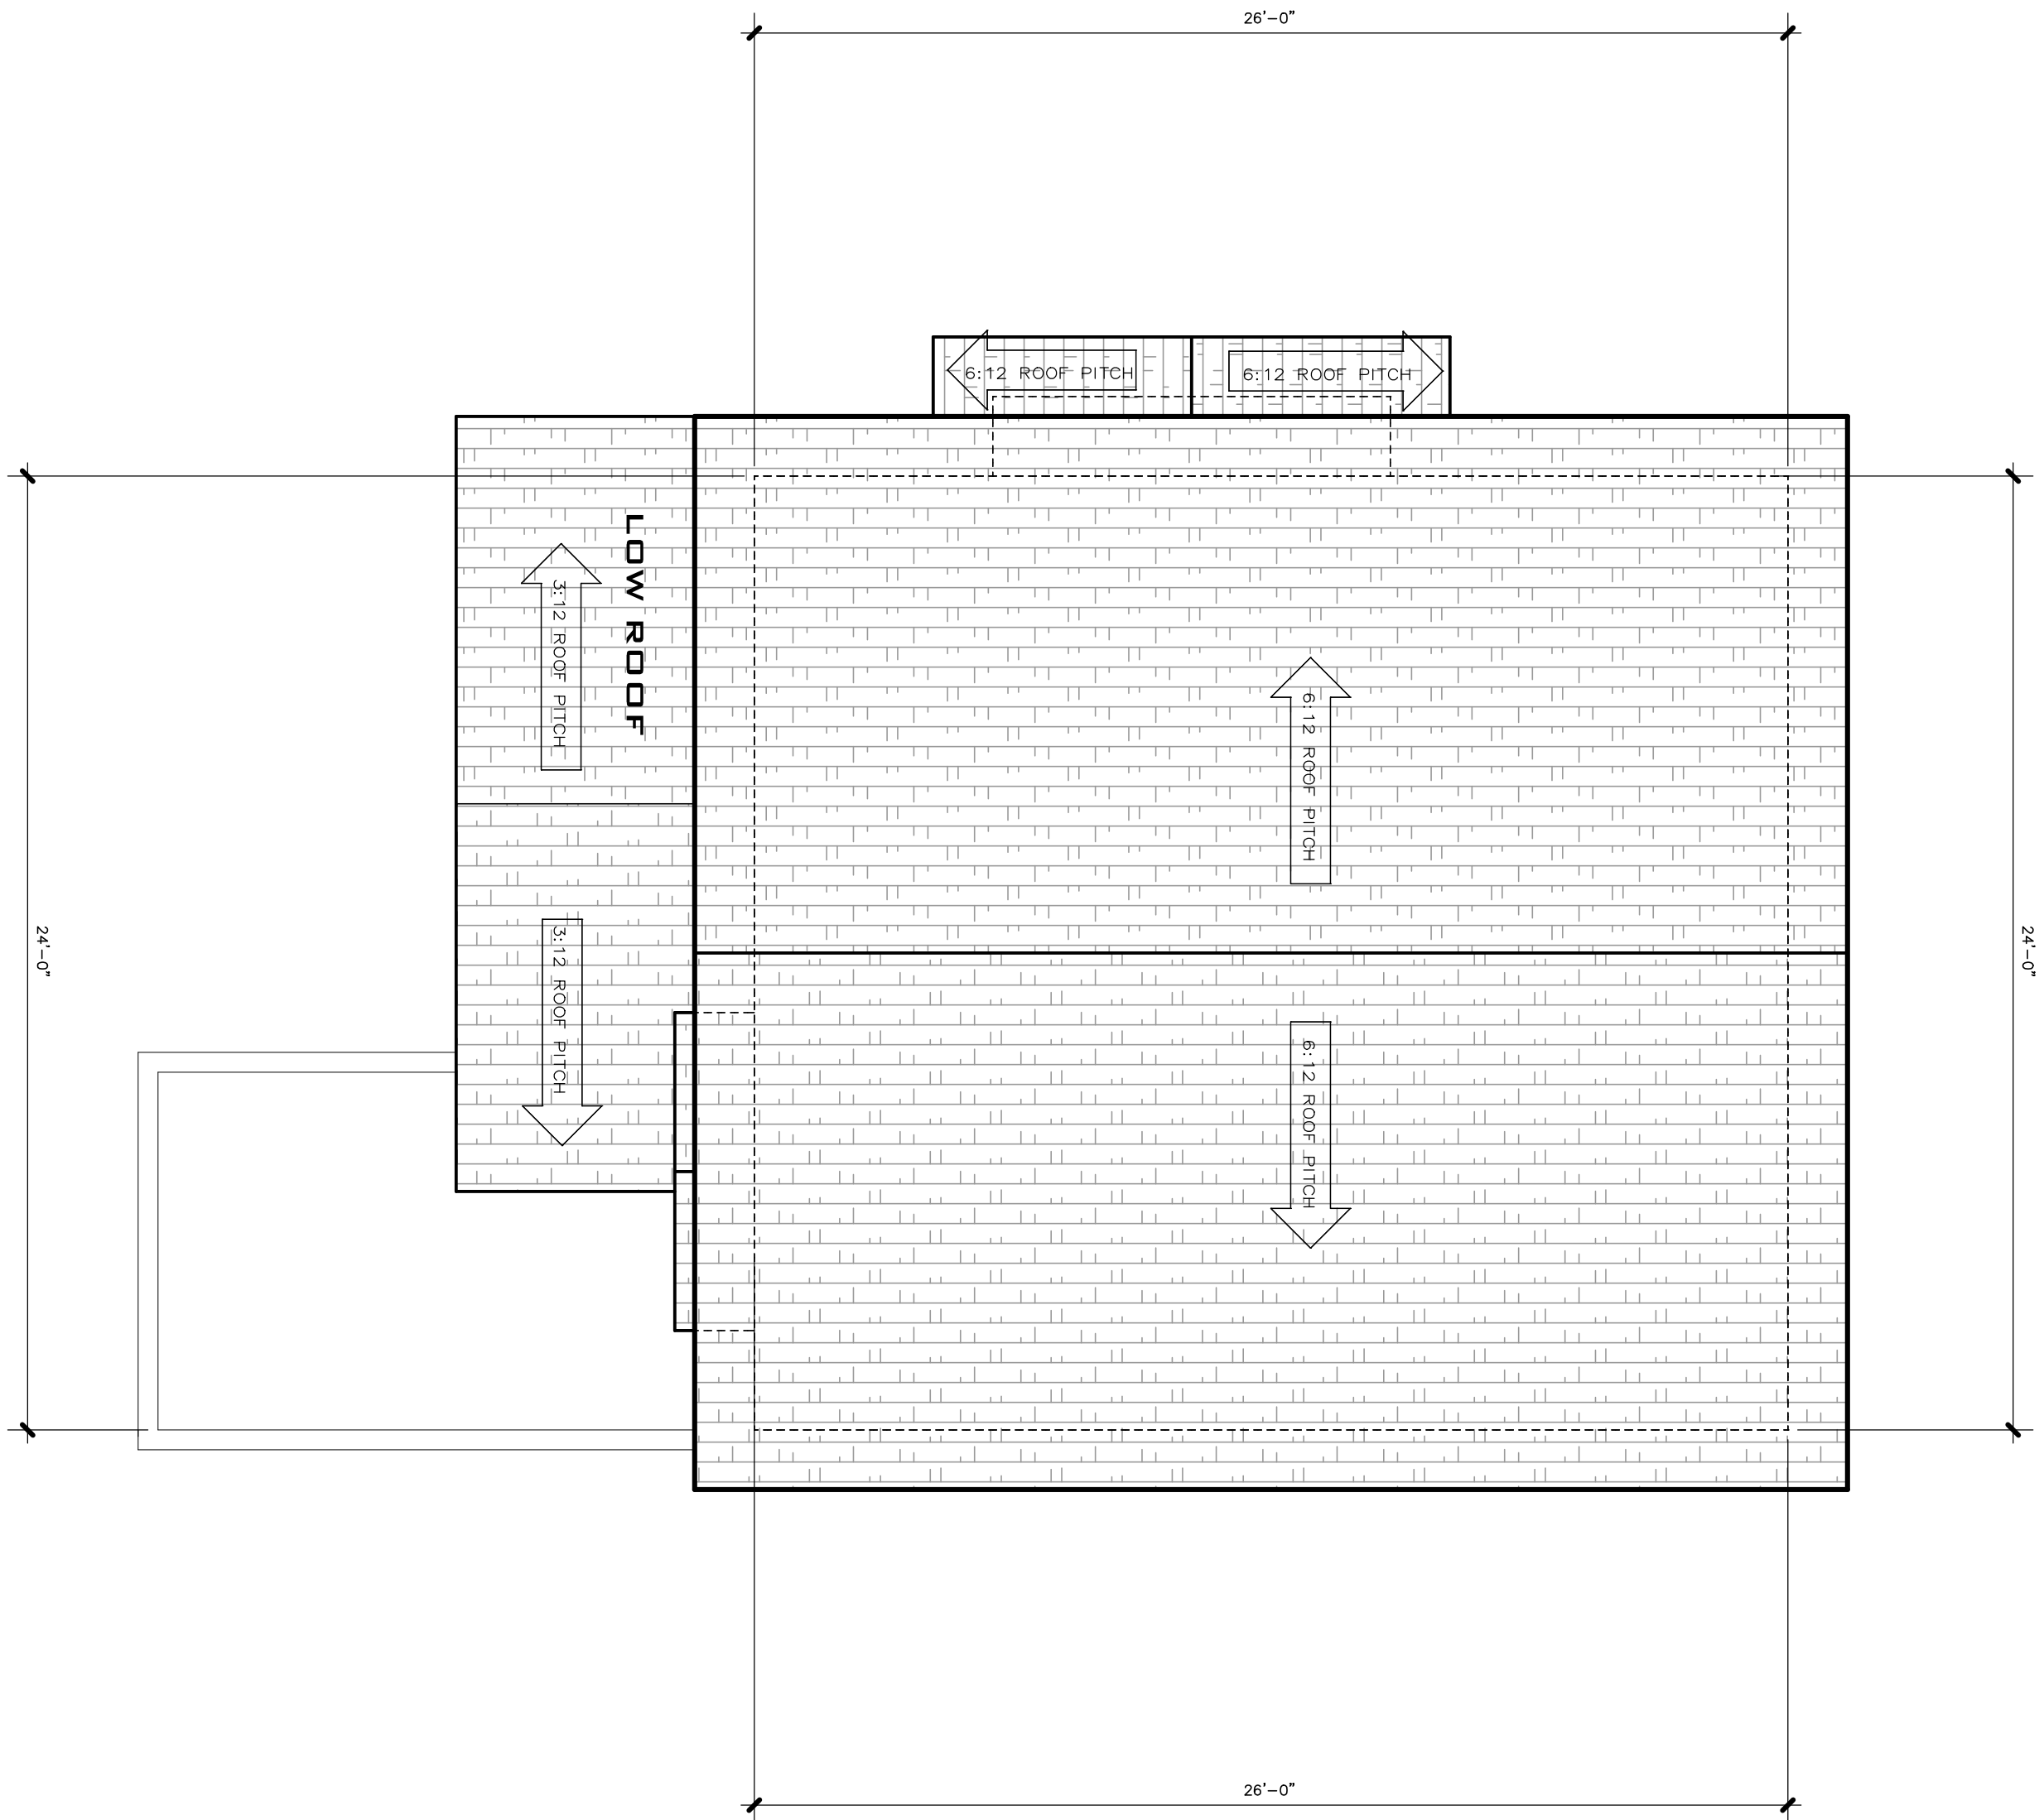

2 ROOF PLAN

SCALE: 1/4" = 1'-0"

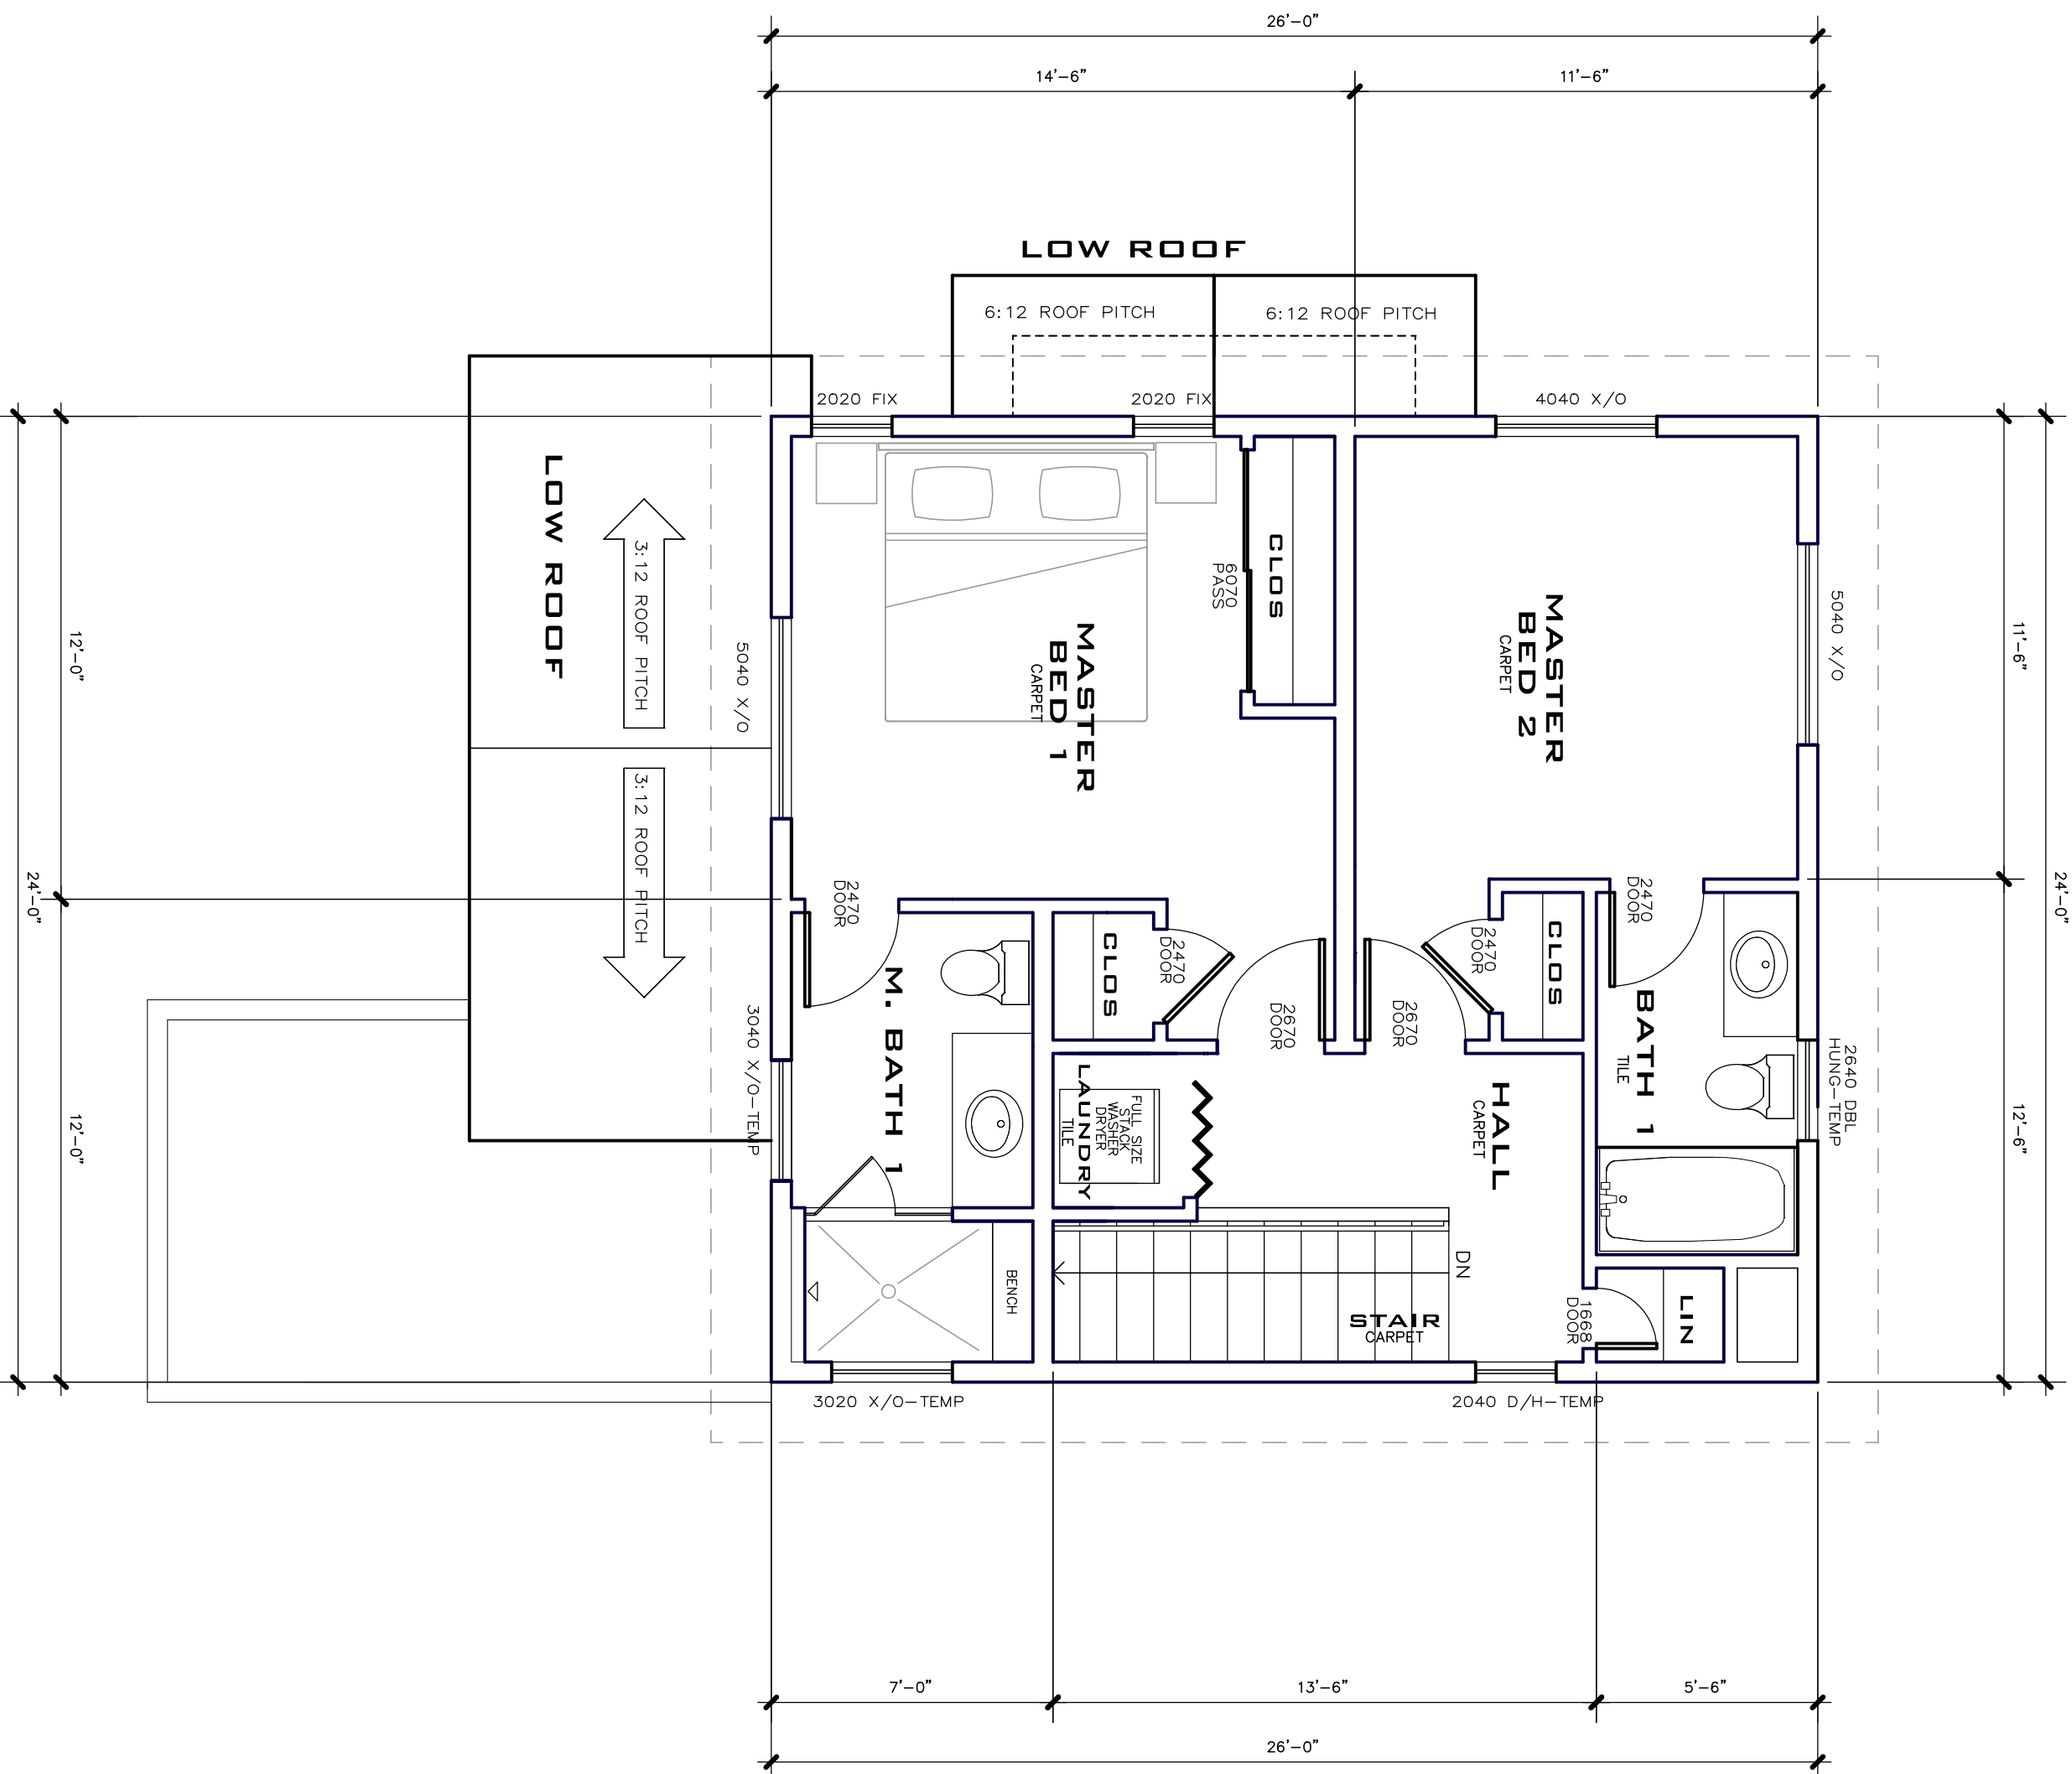

1 THIRD FLOOR PLAN

SCALE: 1/4" = 1'-0"



UNIT AREA CALCULATIONS

PROPOSED CONDITIONED AREA = 624 S.F.

BLDG 'C' - (1) THREE BED UNIT
540 OLD MAMMOTH ROAD
MAMMOTH LAKES, CA 93546

PROJECT ADDRESS:

BLDG 'C' - (1) THREE BED UNIT
540 OLD MAMMOTH ROAD
MAMMOTH LAKES, CA 93546

OWNER/DESIGNER:

JOHN HOOPER
P.O. BOX 3369
MAMMOTH LAKES, CA 93546
760.934.8644

ENGINEER:


PAT CLARK
BUILDING CONCEPTS
1478 4TH STREET
MINDEN, NV 89423
EMAIL: INFO@BLDGCONCEPTS.COM

#	REVISION RECORD	DATE
---	-----------------	------

1	T.O.M.L. DESIGN REVIEW	04.01.18
2	T.O.M.L. DESIGN REVIEW II	12.01.18
3	T.O.M.L. DESIGN REVIEW III	01.30.19


SHEET NUMBER

C-02

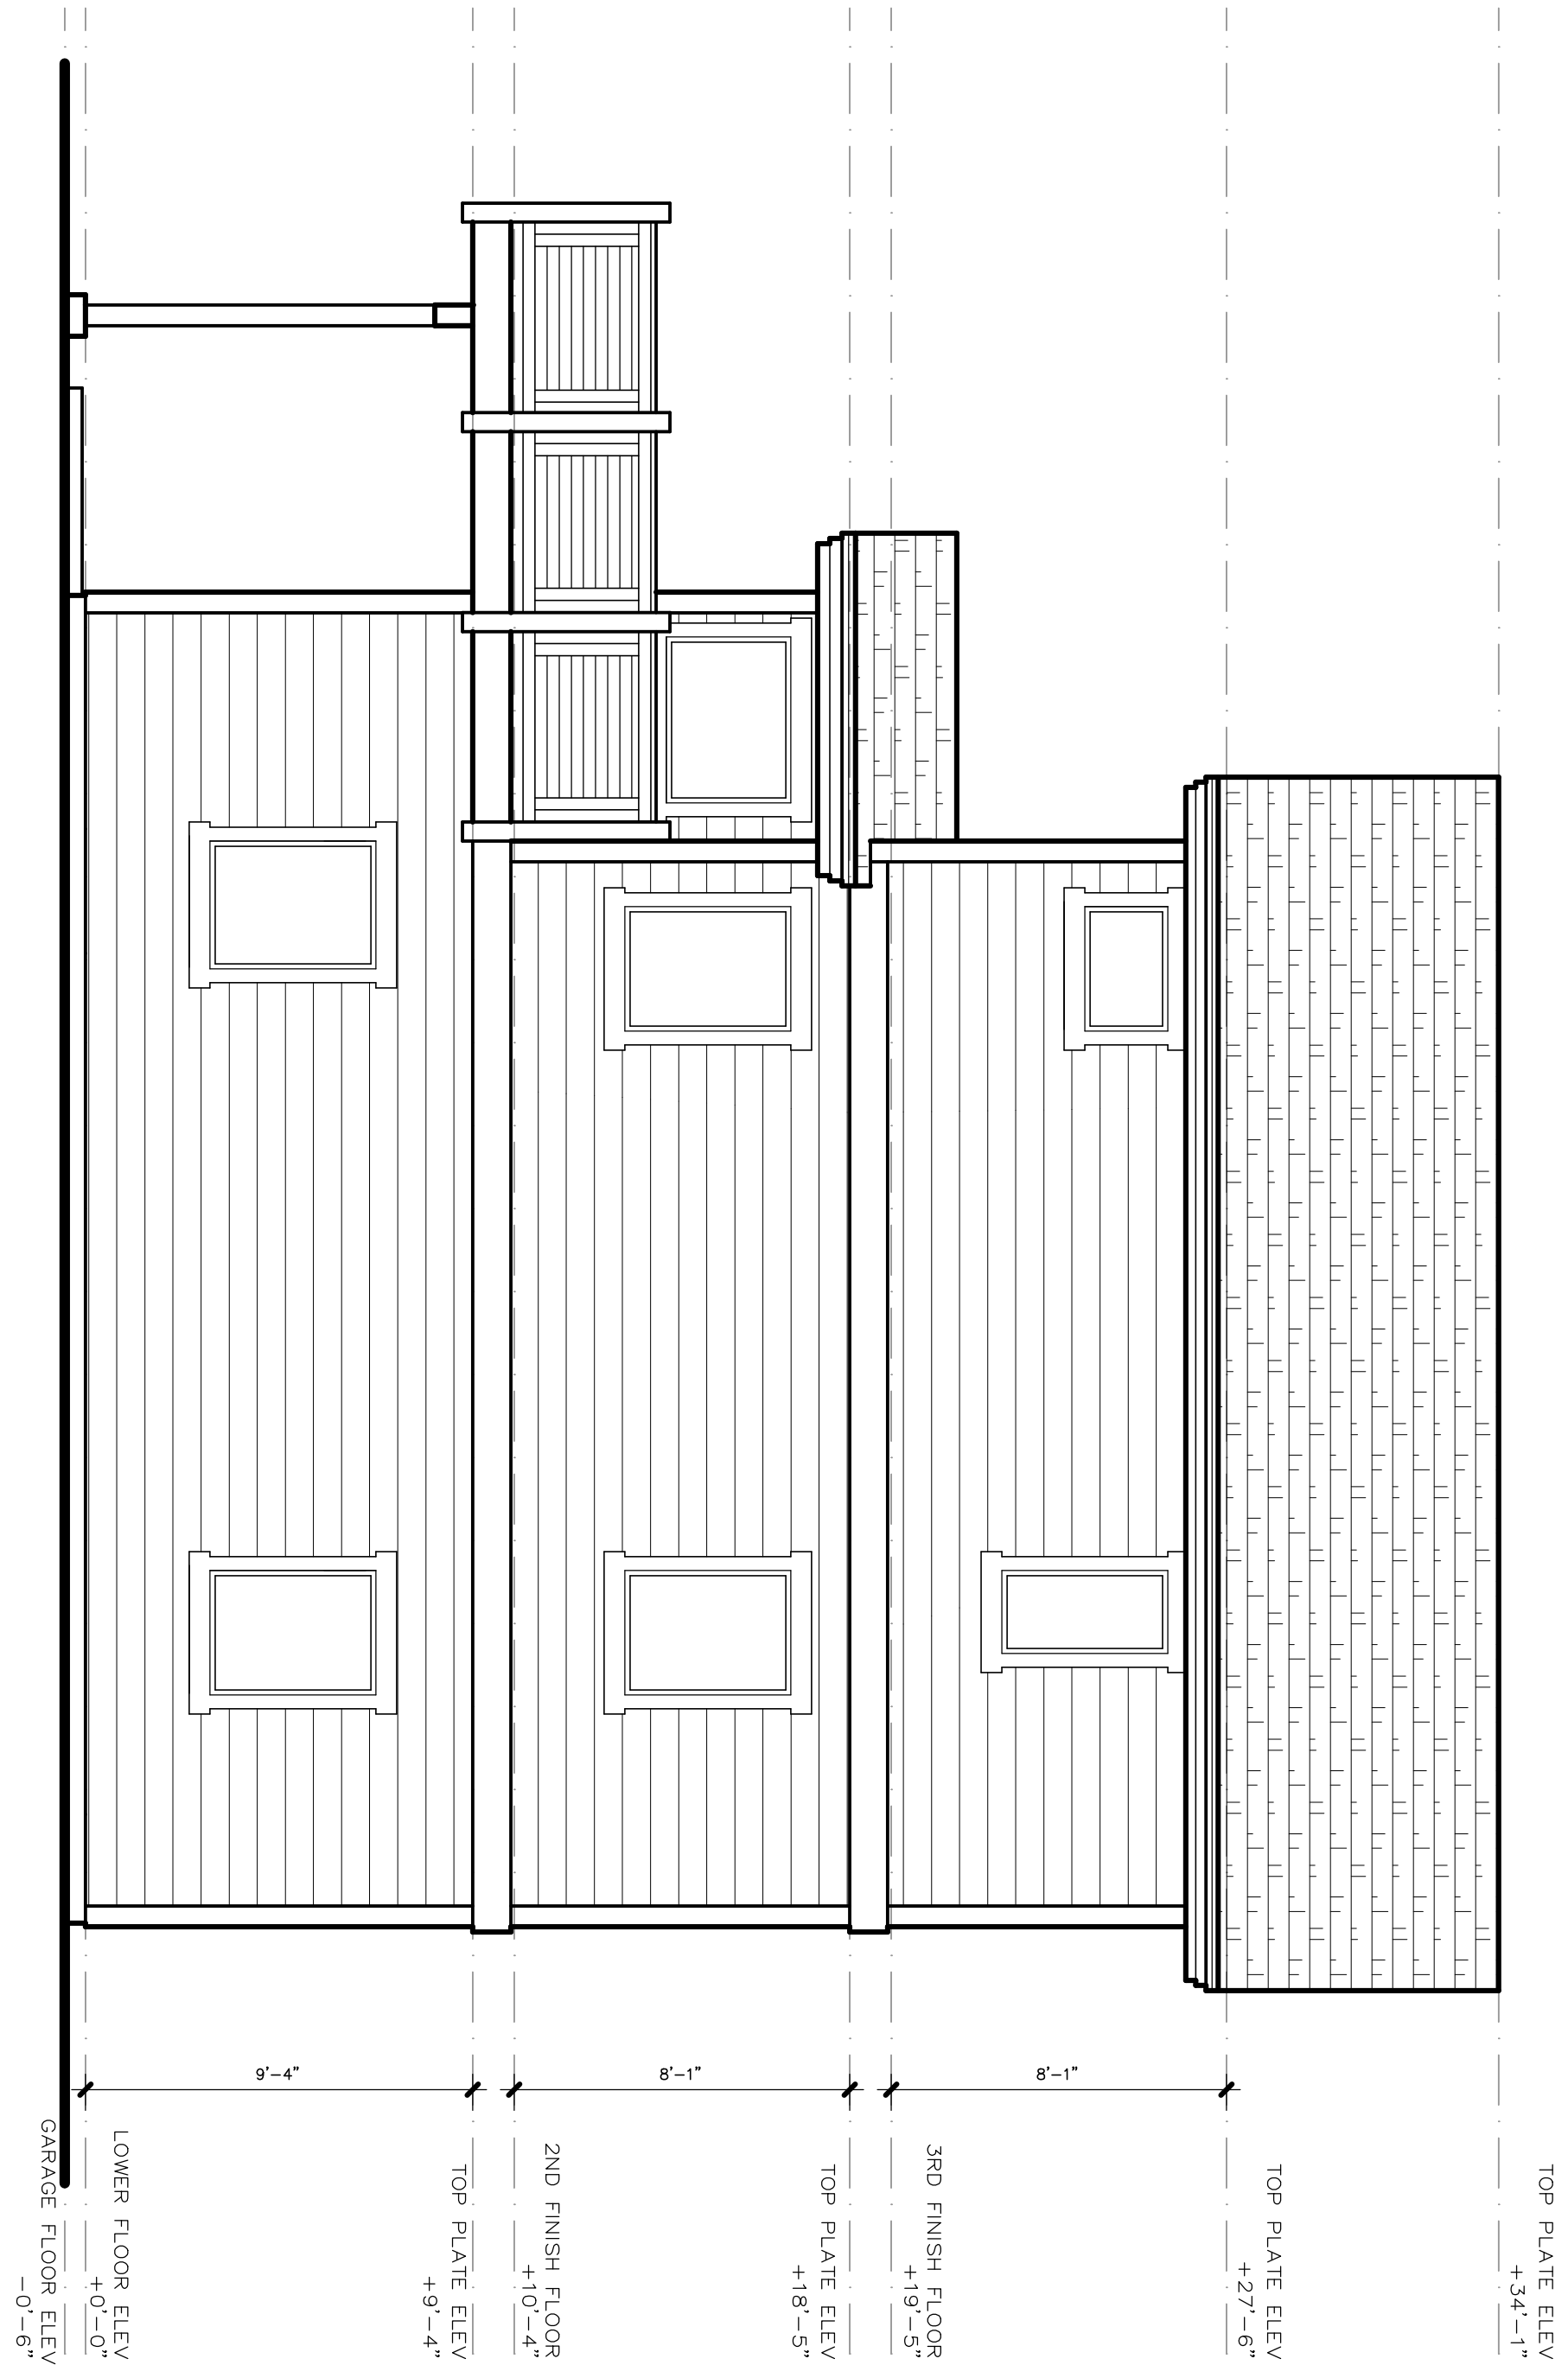

2 EAST ELEVATION

SCALE: 1/4" = 1'-0"

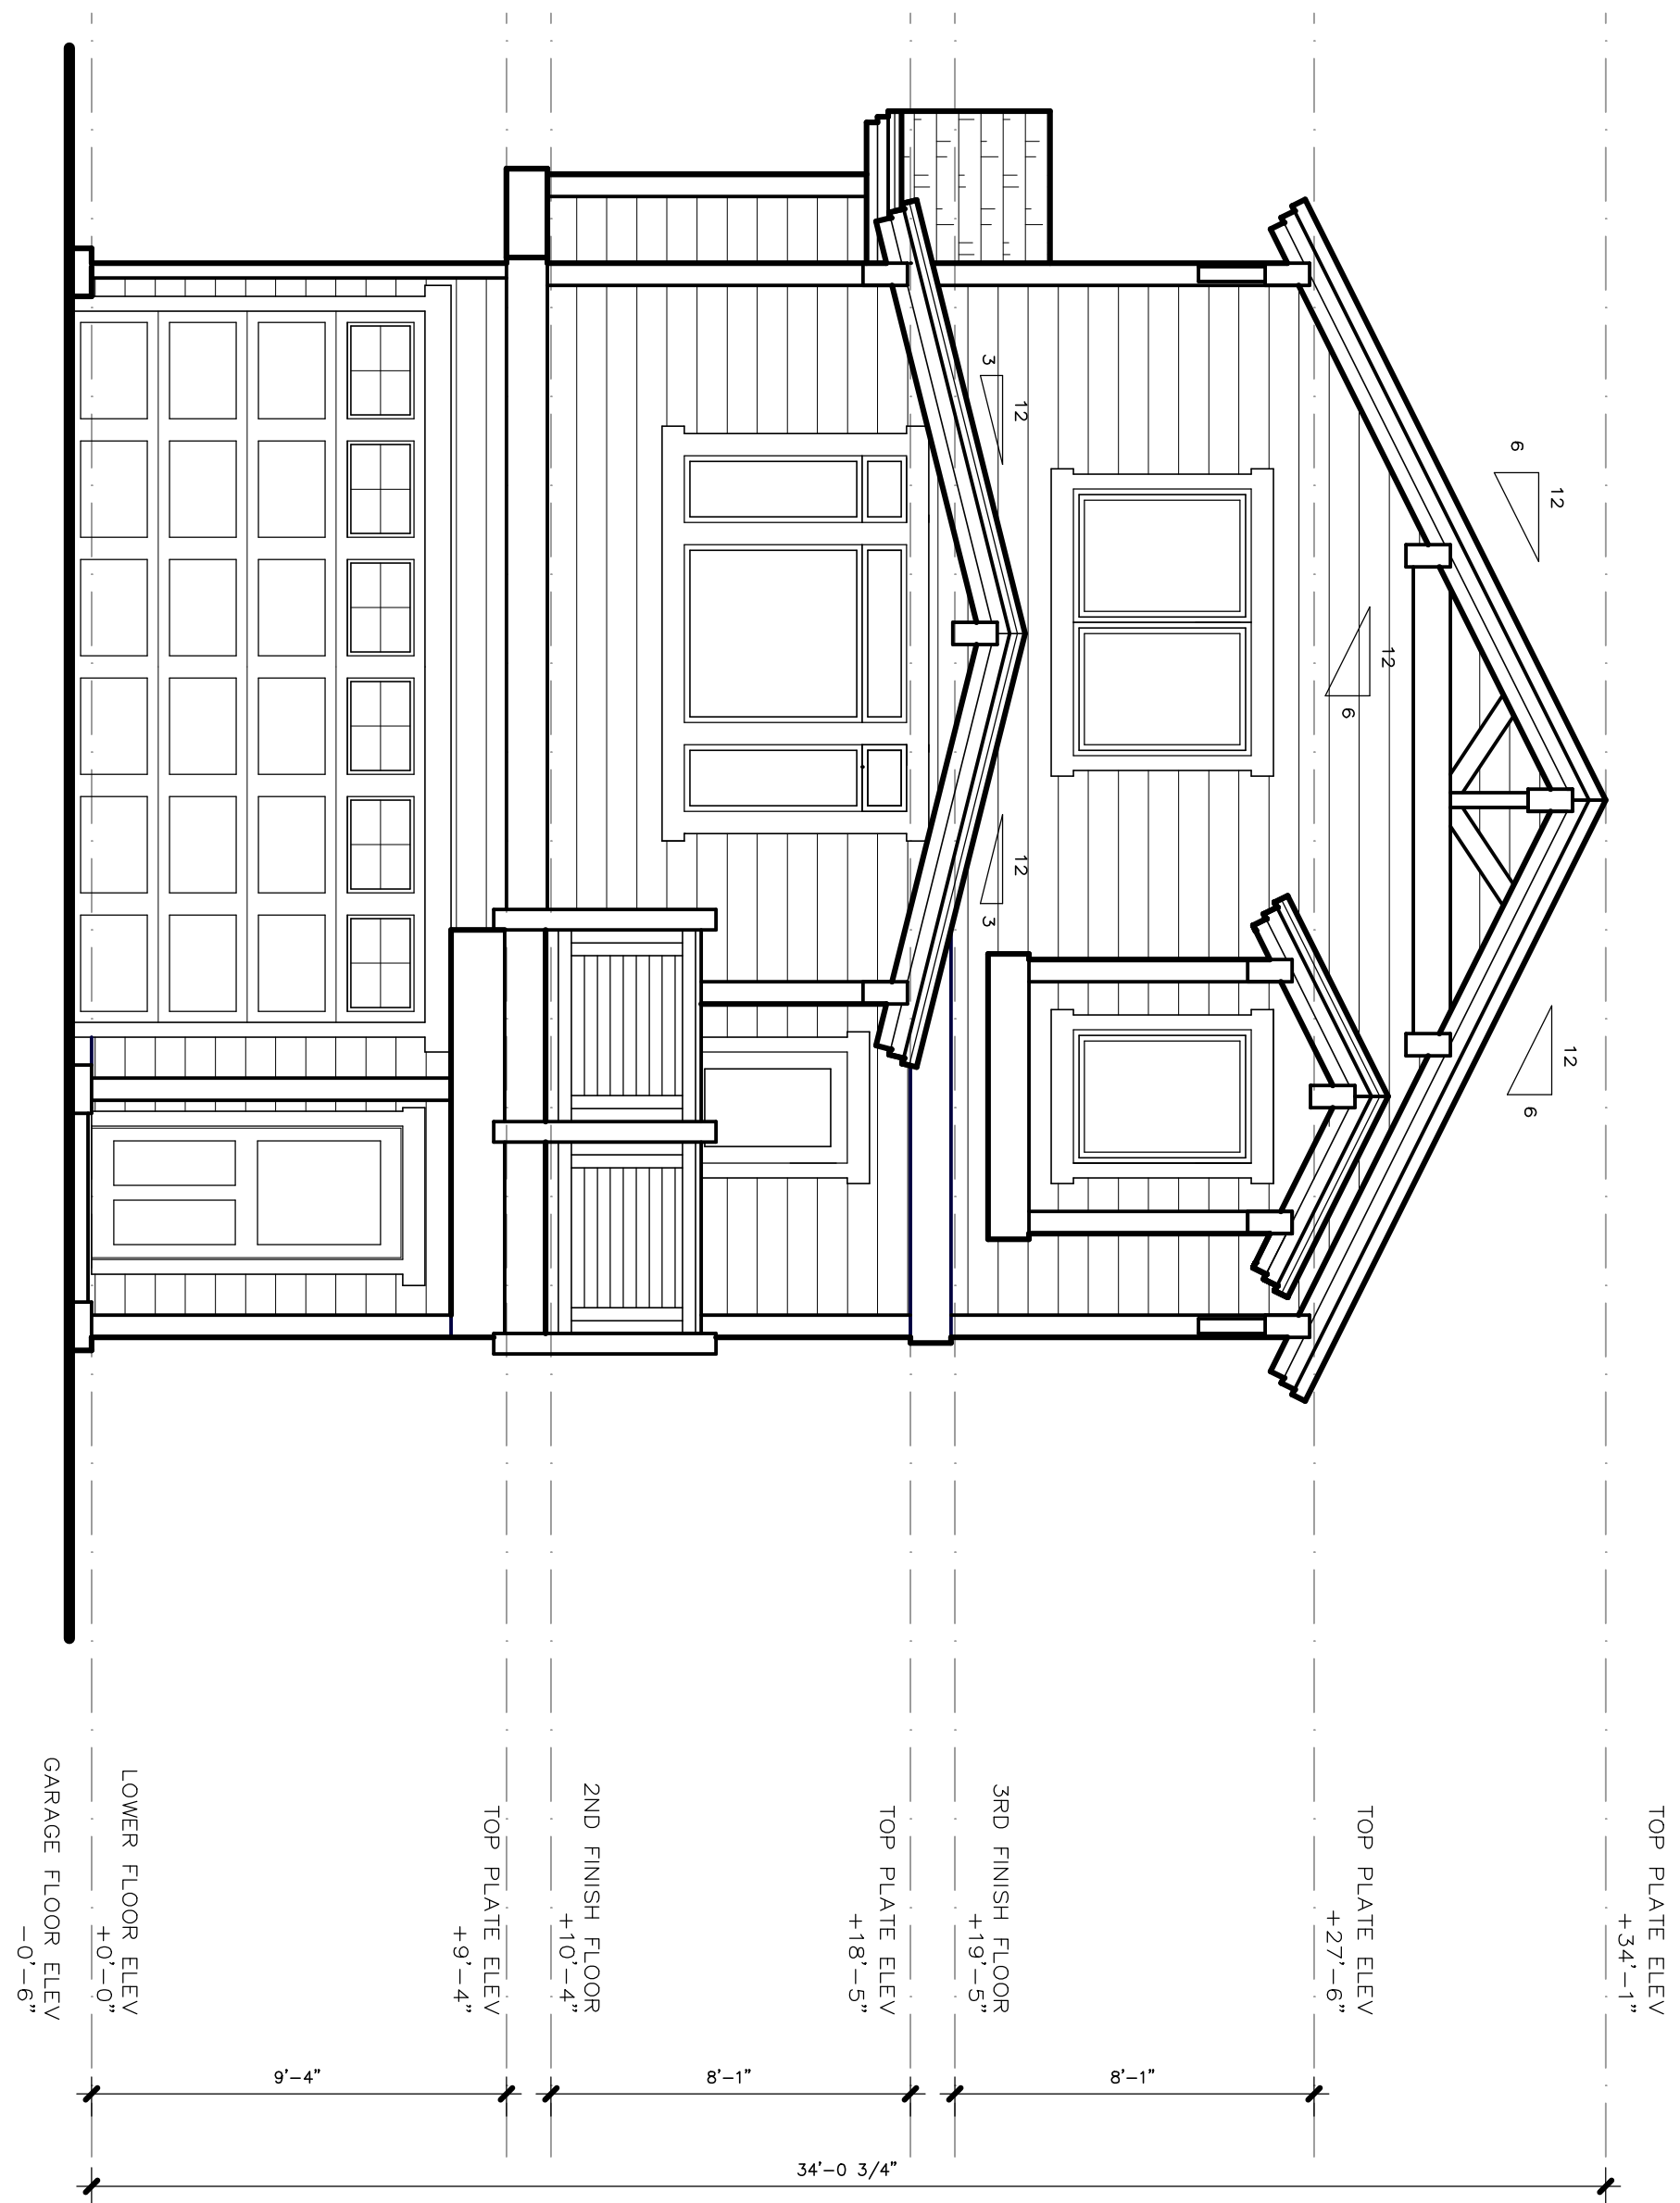

1 SOUTH ELEVATION

SCALE: 1/4" = 1'-0"

BLDG 'C' - (1) THREE BED UNIT

540 OLD MAMMOTH ROAD


MAMMOTH LAKES, CA 93546

PROJECT ADDRESS:
BLDG 'C' - (1) THREE BED UNIT
540 OLD MAMMOTH ROAD
MAMMOTH LAKES, CA 93546
OWNER/DESIGNER:
JOHN HOOPER
P.O. BOX 3389
MAMMOTH LAKES, CA 93546
760.934.8844
ENGINEER:
PAT CLARK
BLDG CONCEPTS
1478 4TH STREET
MINDEN, NV 89423
EMAIL: INFO@BLDGCONCEPTS.COM

#	REVISION RECORD	DATE
1	T.O.M.L. DESIGN REVIEW	04.01.18
2	T.O.M.L. DESIGN REVIEW II	12.01.18
3	T.O.M.L. DESIGN REVIEW III	01.30.19


SHEET NUMBER

C-03

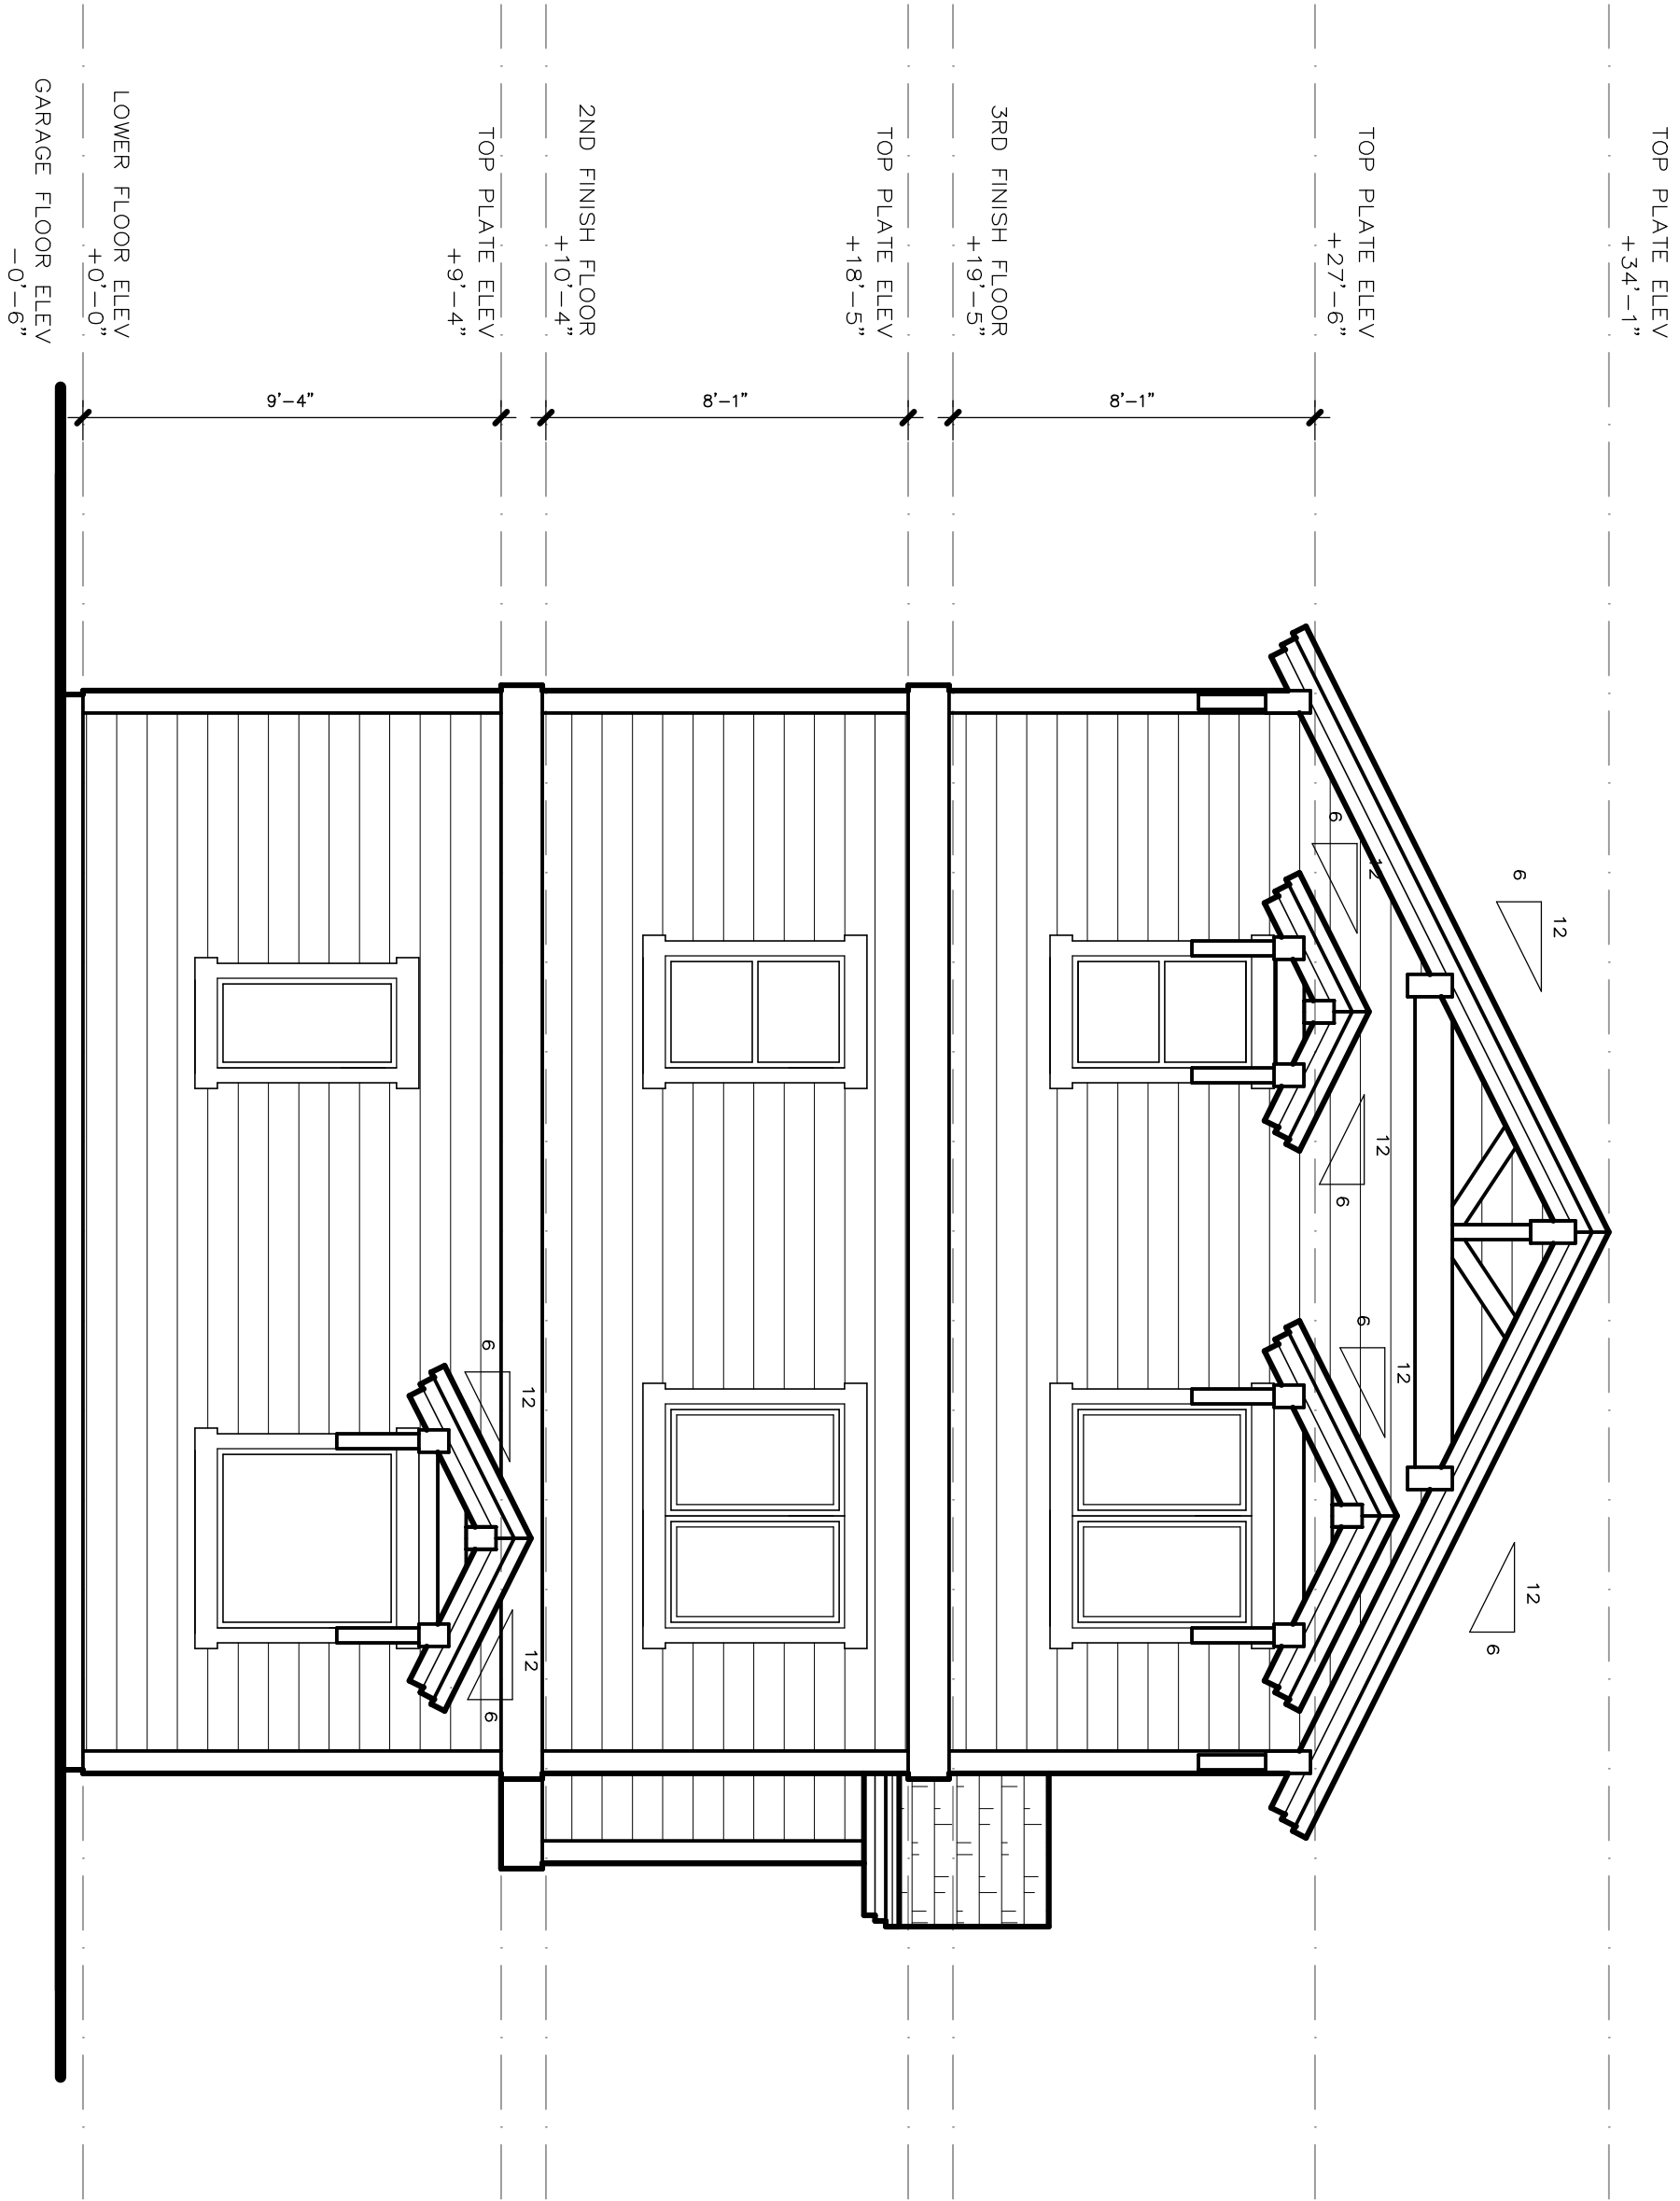

2 NORTH ELEVATION

SCALE: 1/4" = 1'-0"

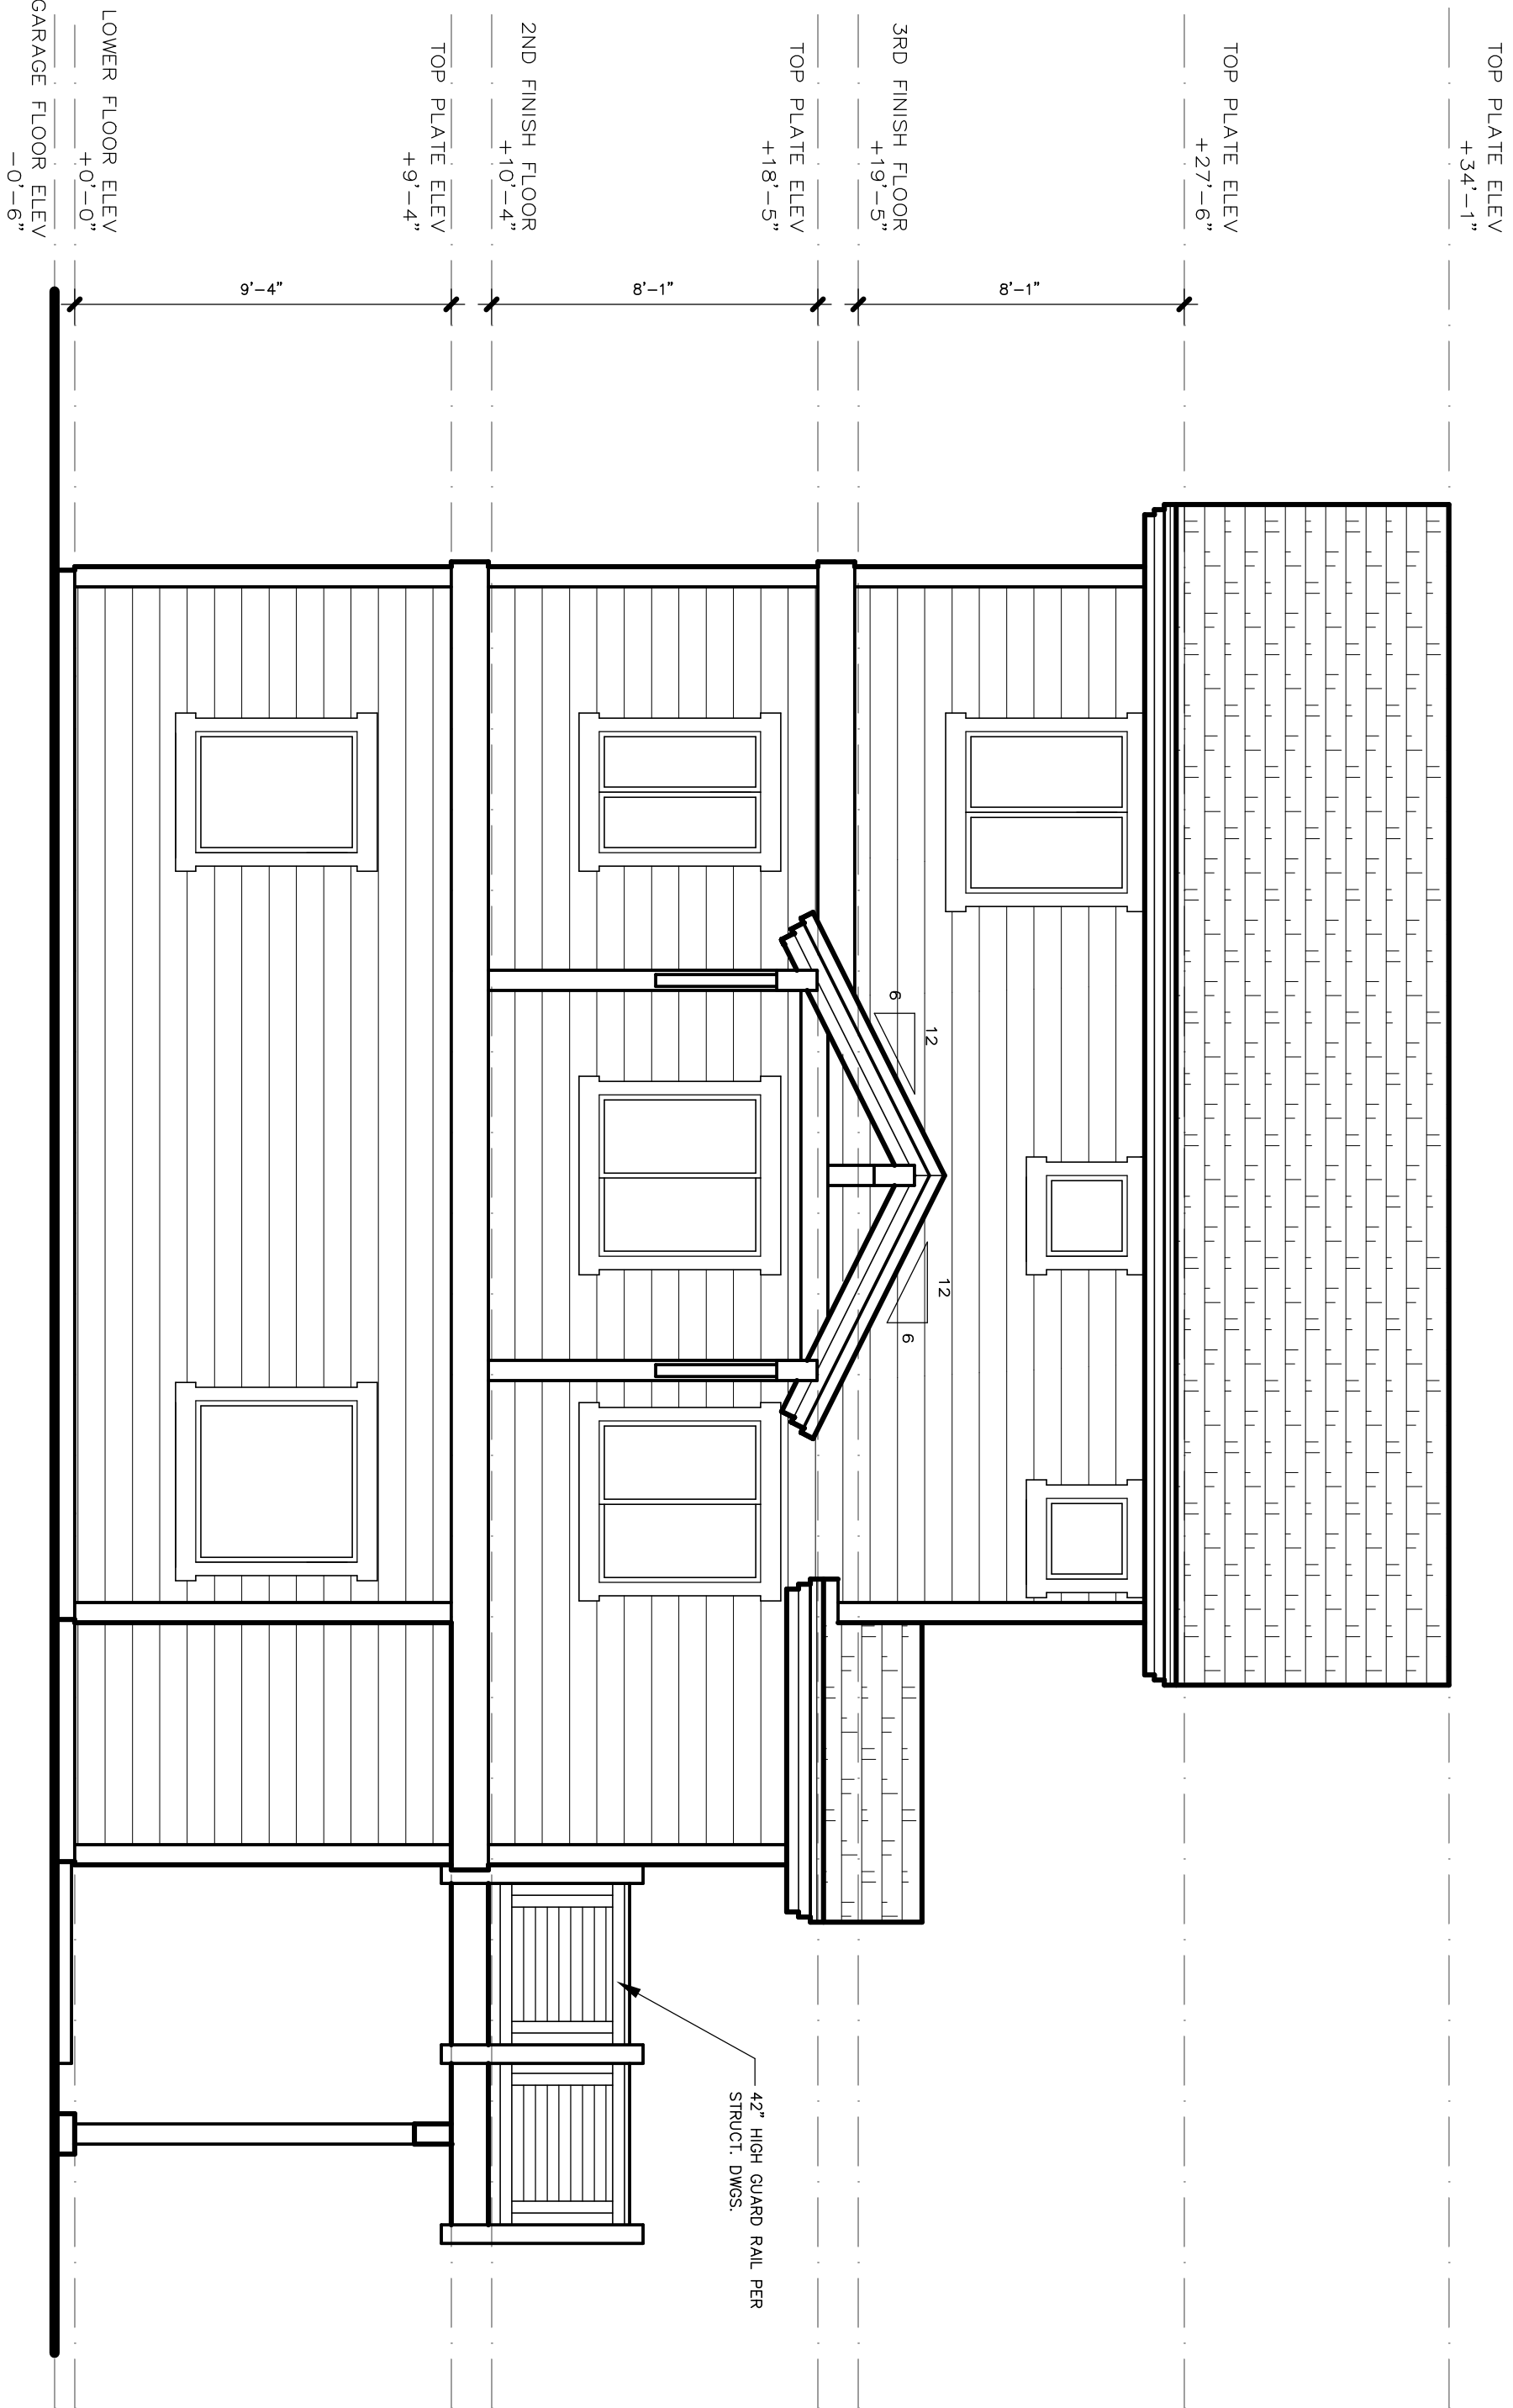

1 WEST ELEVATION

SCALE: 1/4" = 1'-0"

BLDG 'C' - (1) THREE BED UNIT
540 OLD MAMMOTH ROAD
MAMMOTH LAKES, CA 93546

PROJECT ADDRESS:
BLDG 'C' - (1) THREE BED UNIT
540 OLD MAMMOTH ROAD
MAMMOTH LAKES, CA 93546
OWNER/DESIGNER:
JOHN HOOPER
P.O. BOX 3389
MAMMOTH LAKES, CA 93546
760.934.8644
ENGINEER:
PAT CLARK
BLDG CONCEPTS
1478 4TH STREET
MINDEN, NV 89423
EMAIL: INFO@BDCONCEPTS.COM

#	REVISION RECORD	DATE
1	T.O.M.L. DESIGN REVIEW	04.01.18
2	T.O.M.L. DESIGN REVIEW II	12.01.18

SHEET NUMBER
C-04

HORIZONTAL SIDING:
'HARDIE ARTISAN LAP' / 8.25"
EXPOSURE / 5/8" THICK /
TEXTURED SURFACE
PAINT:
DUNN EDWARDS
'DECEMBER SKY - DE6352'


T.O.
RIDGE
ELEV
+ 34.08'

ROOFING:
'TIMBERLINE HD'
30-YEAR ASPHALT
COMP. SHINGLES,
'BIRCHWOOD'

WINDOWS:
'MILGUARD' VINYL
REINFORCED
COLOR: WHITE


TRIM:
2X ROUGHSAWN CEDAR
WESTERN RED CEDAR
PAINT:
DUNN EDWARDS
'PENCIL LEAD - DE5922'

GRADE
ELEV
+ 0.00'

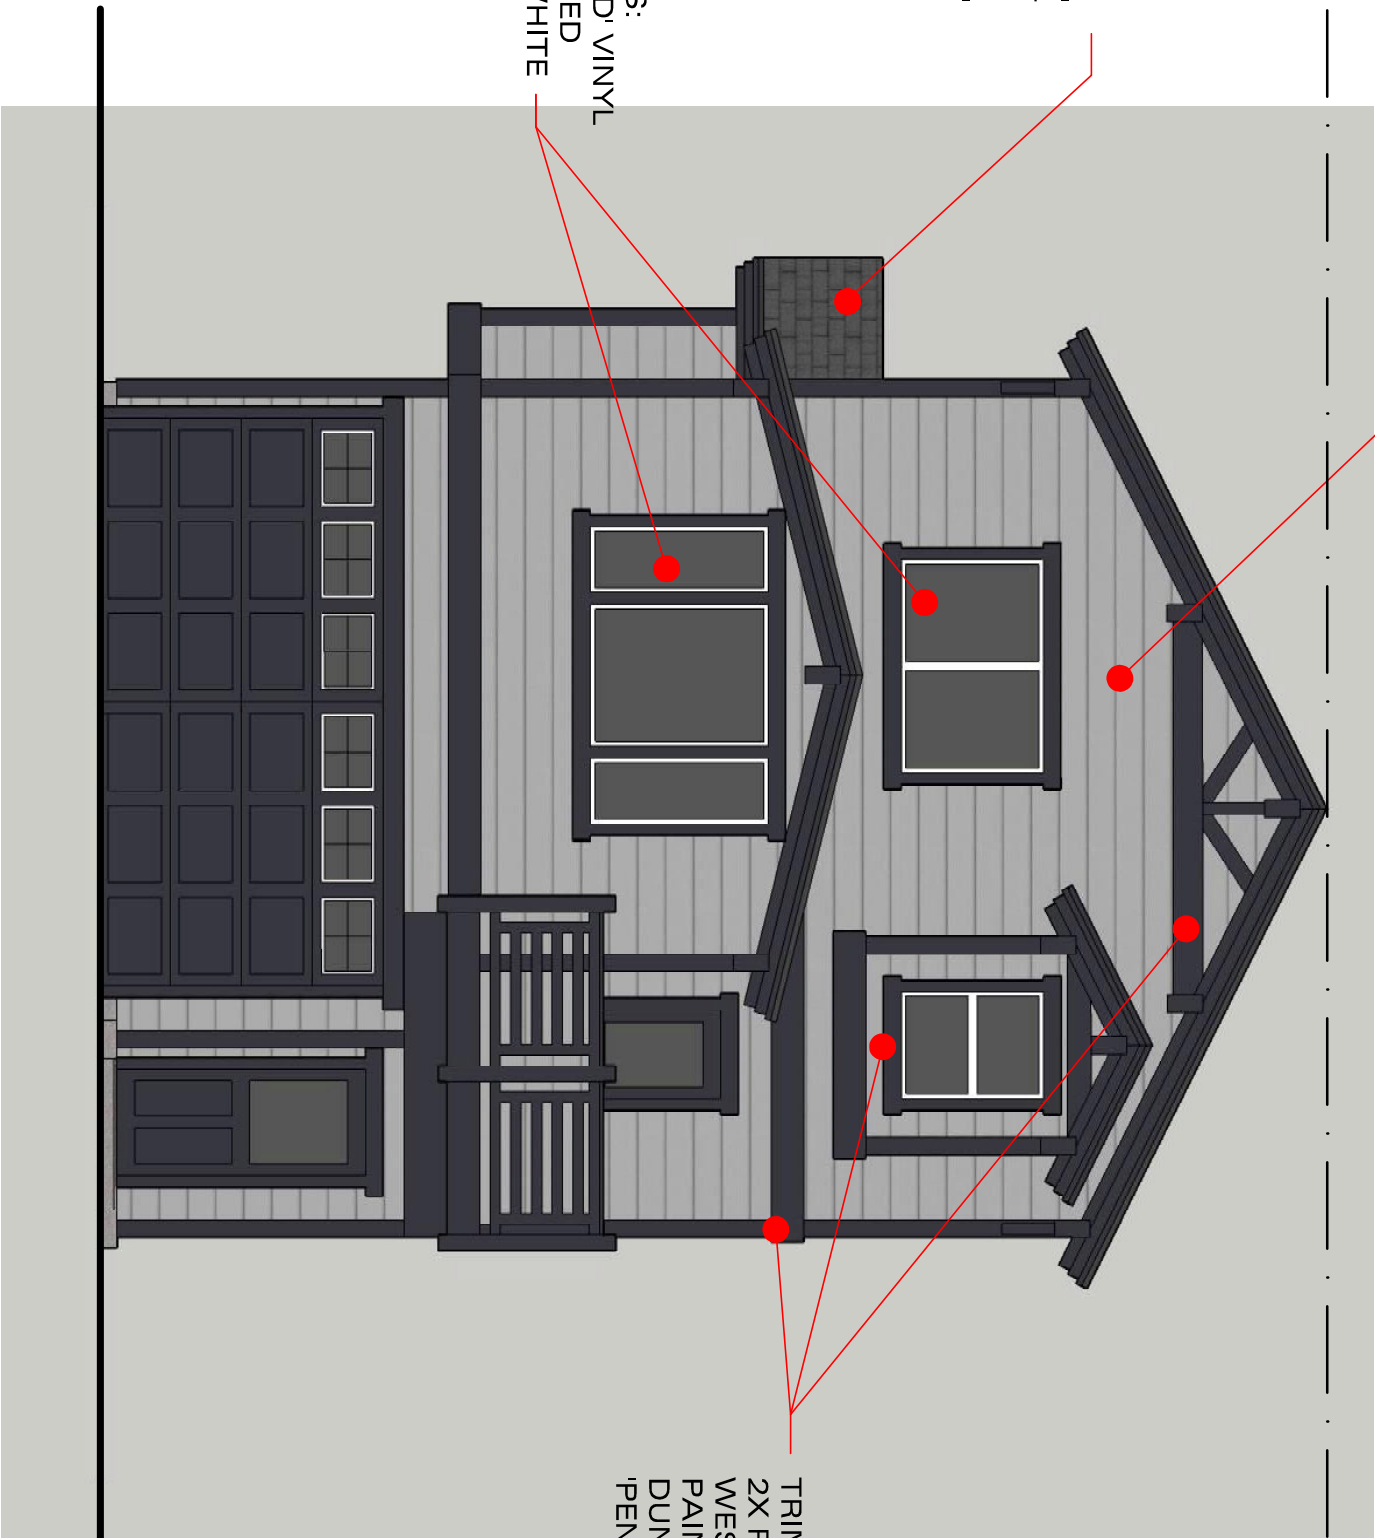


SOUTH ELEVATION: BLDG. C
540 OLD MAMMOTH ROAD , MAMMOTH LAKES, CA
SCALE: 3/16" = 1'-0"

C-05

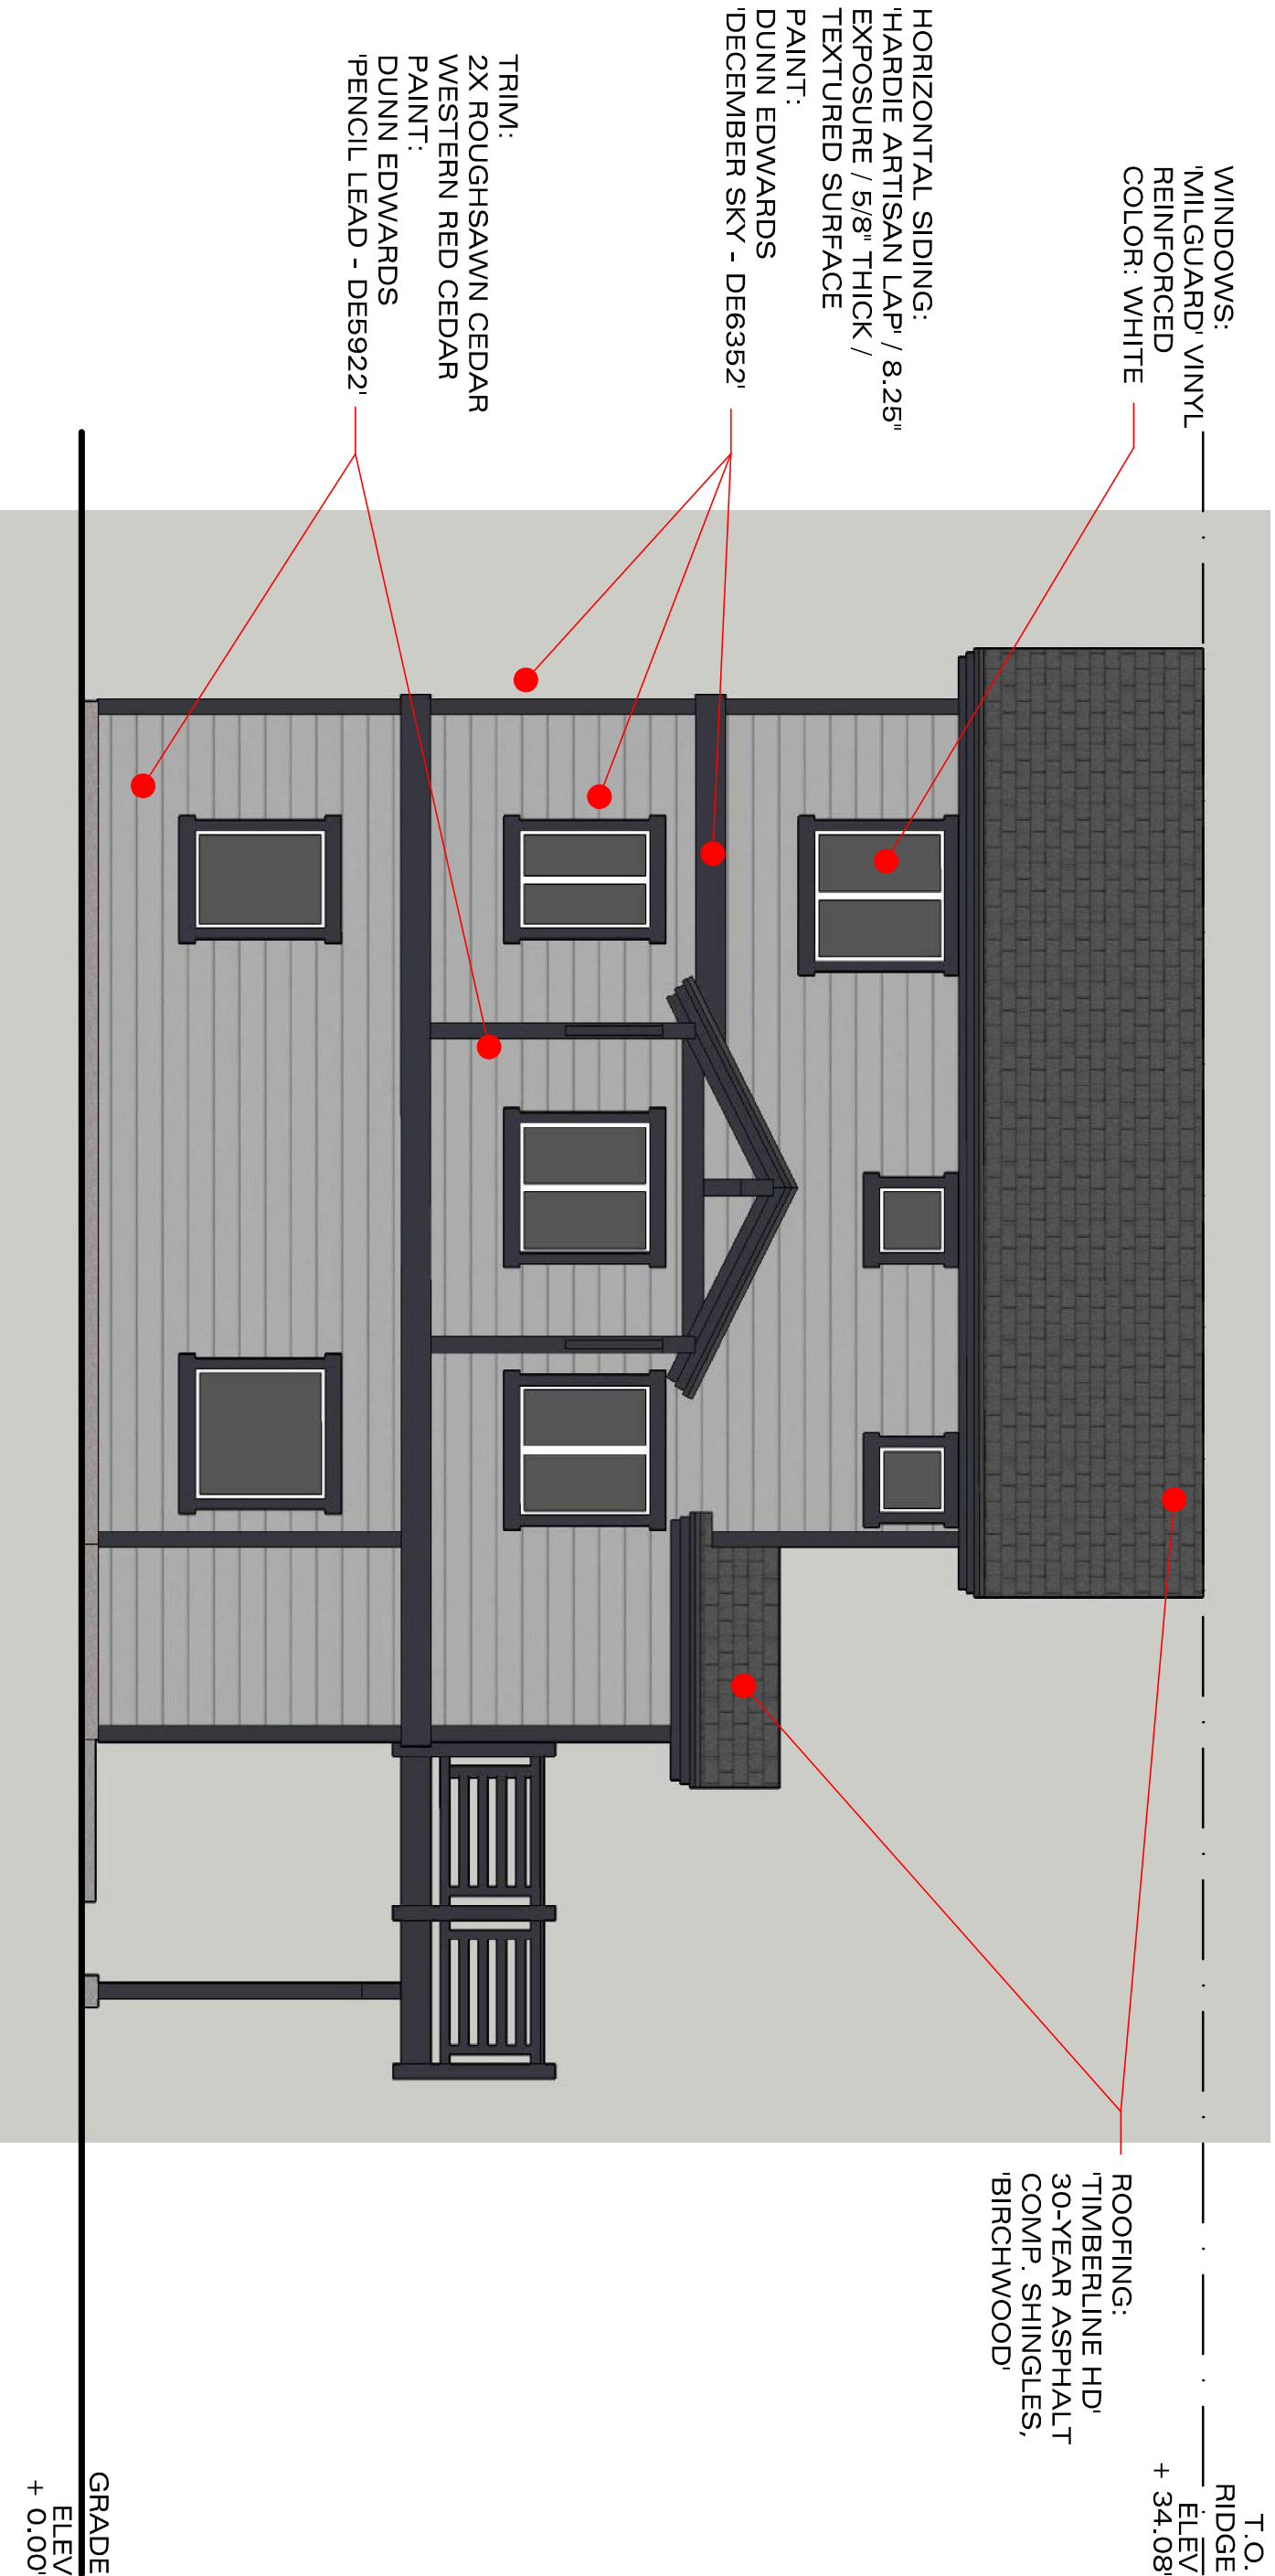


WEST ELEVATION: BLDG. C
540 OLD MAMMOTH ROAD , MAMMOTH LAKES, CA
SCALE: 3/16" = 1'-0"

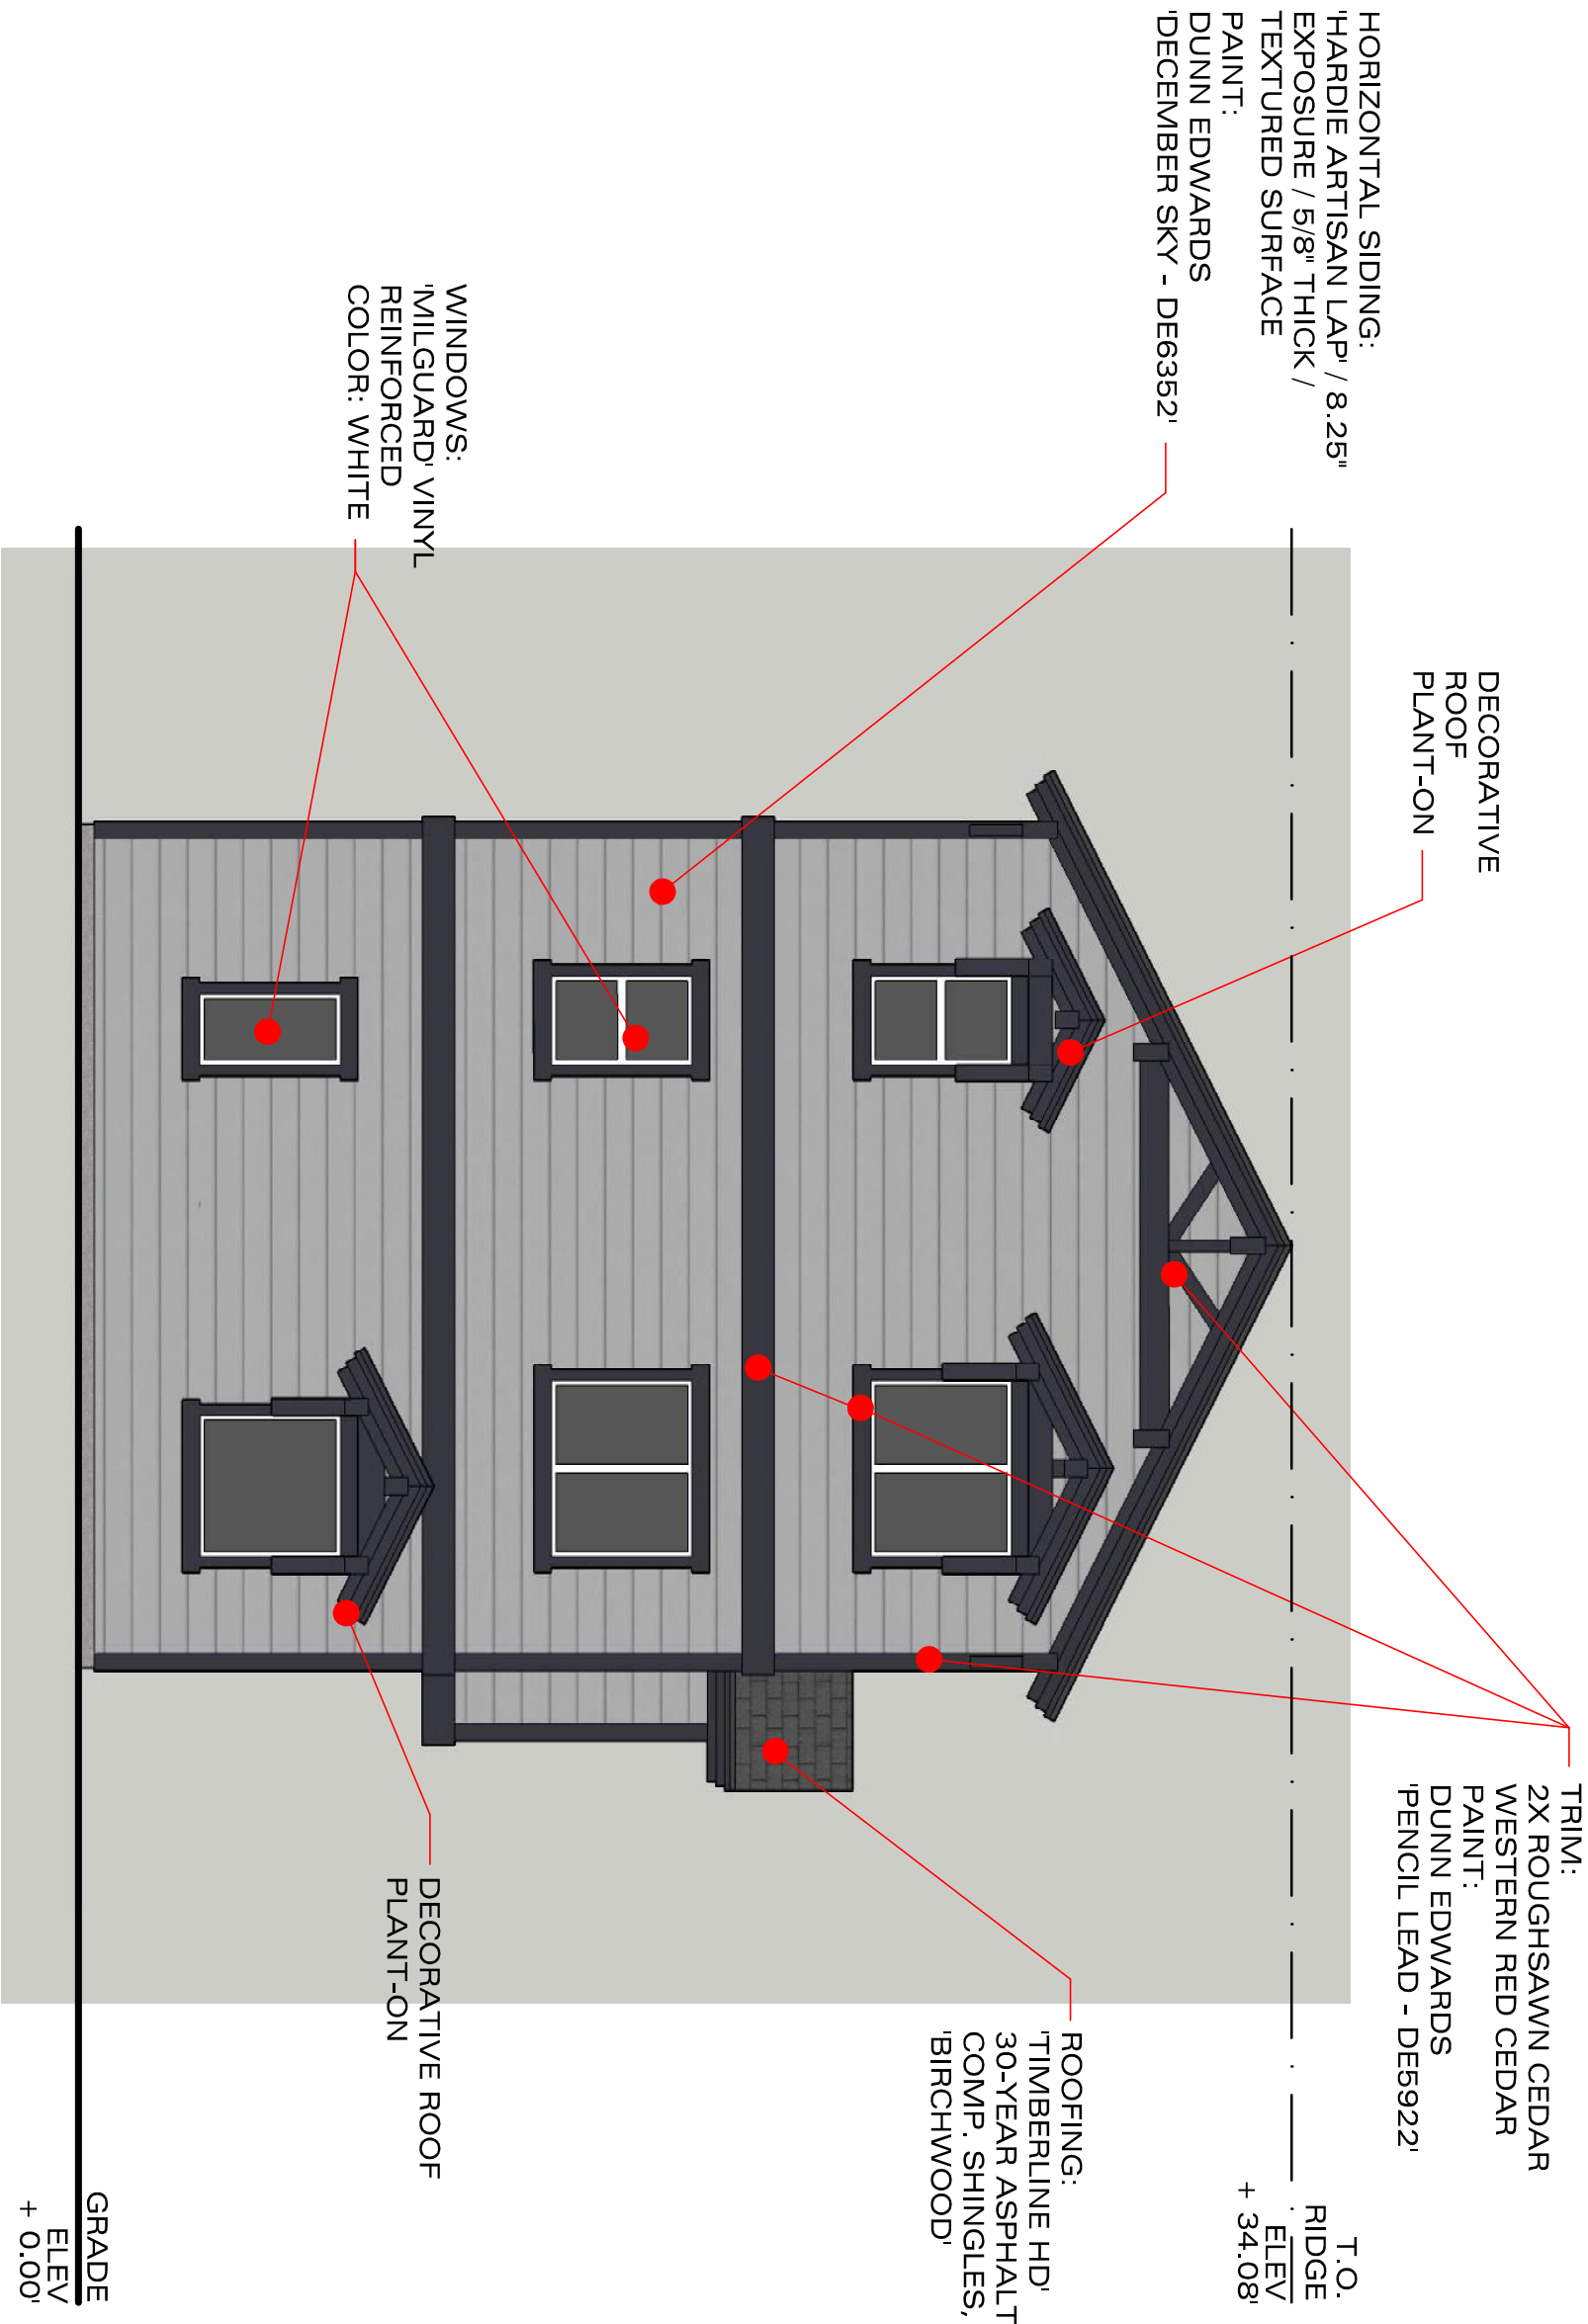

NORTH ELEVATION: BLDG. C
540 OLD MAMMOTH ROAD , MAMMOTH LAKES, CA
SCALE: 3/16" = 1'-0"

C-07

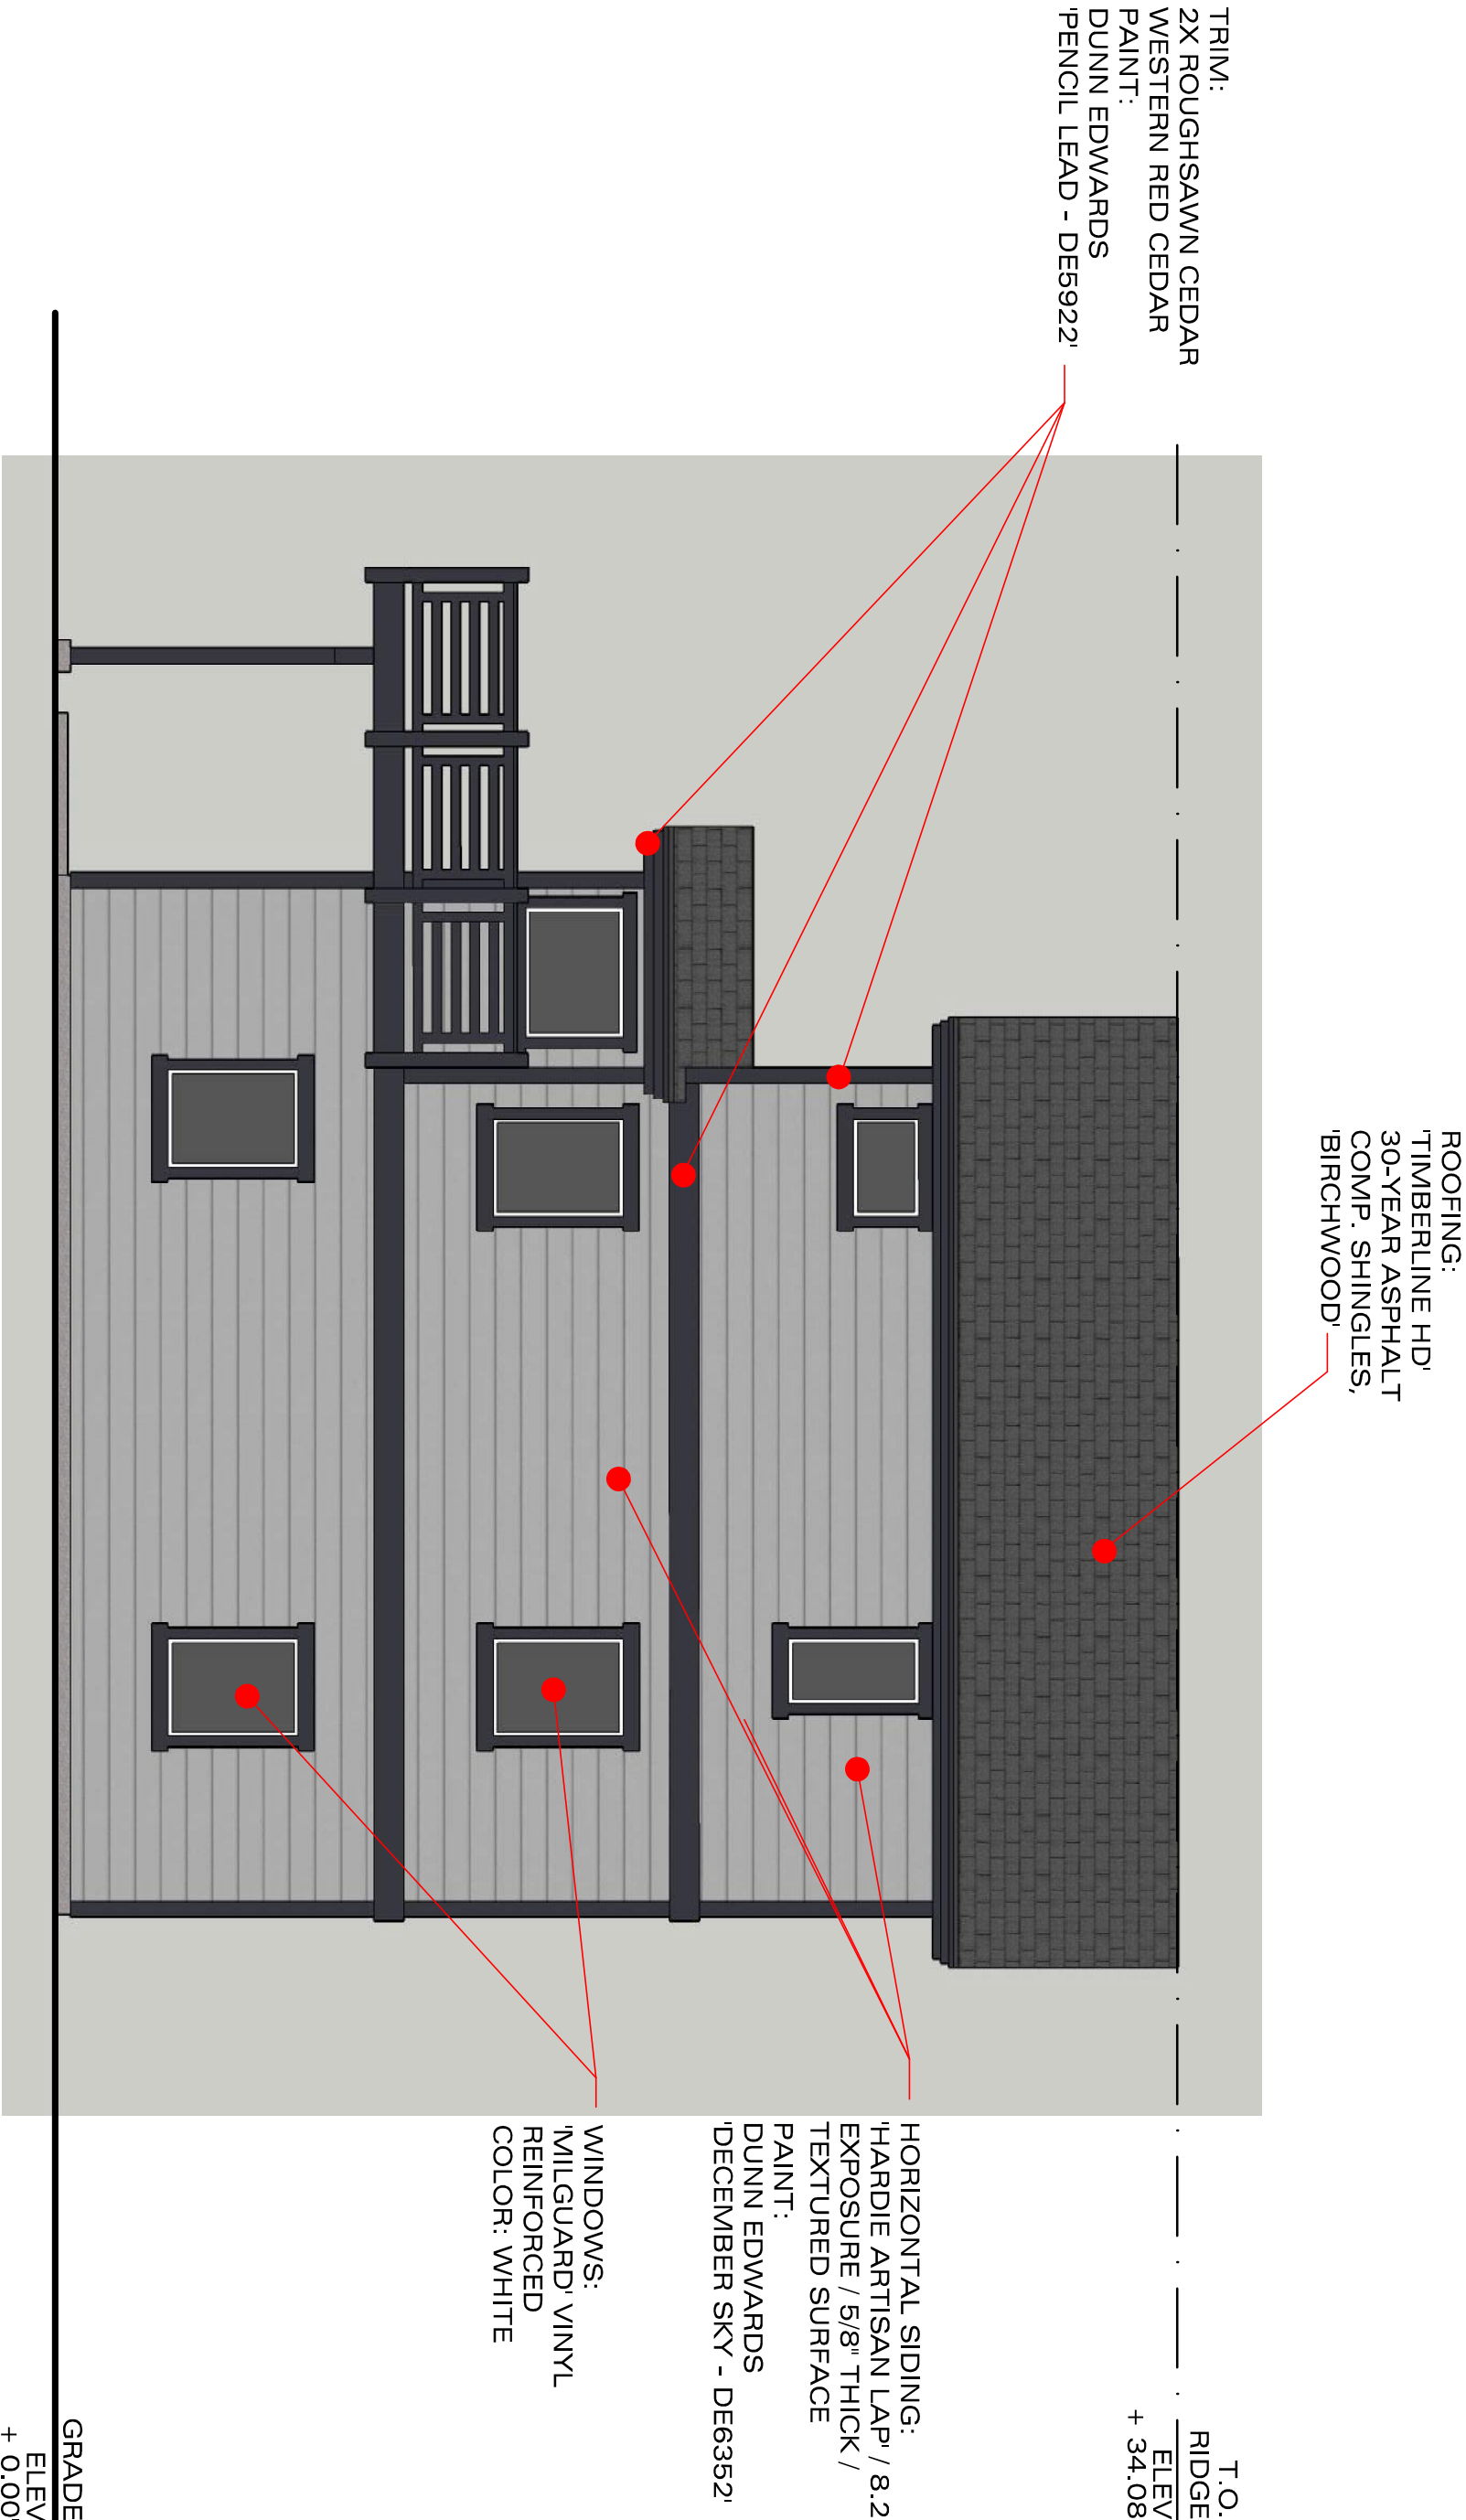

EAST ELEVATION: BLDG. C
540 OLD MAMMOTH ROAD , MAMMOTH LAKES, CA
SCALE: 3/16" = 1'-0"

C-08