


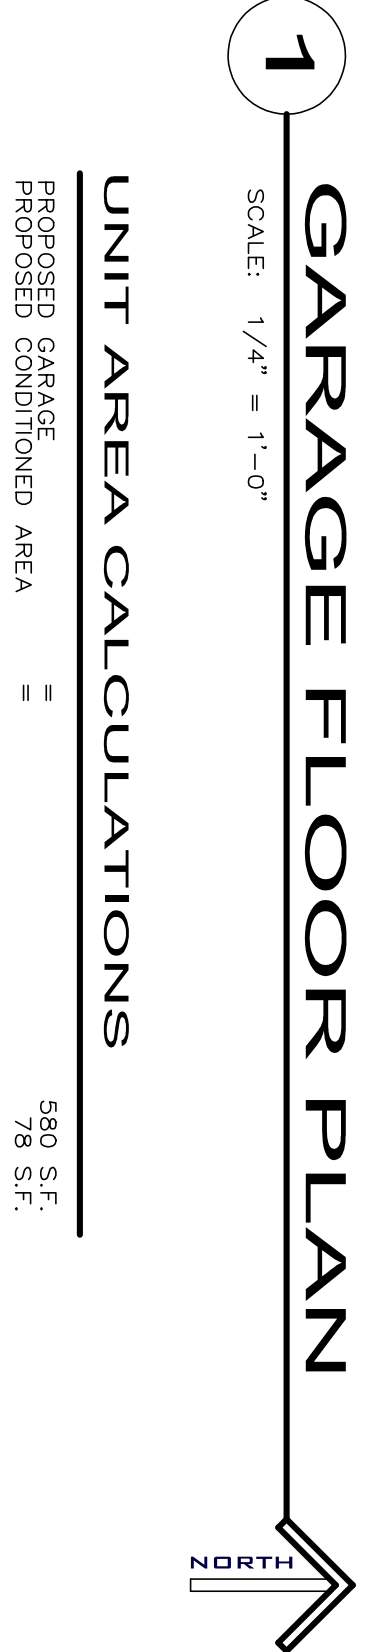

PROJECT ADDRESS

BLDG 'A' - (2) THREE BED UNITS
540 OLD MAMMOTH ROAD
MAMMOTH LAKES, CA 93546

OWNER/DESIGNER

JOHN HOOPER
P.O. BOX 3389
MAMMOTH LAKES, CA 93546
760.934.8844

ENGINEER

PAT CLARK
BUILDING CONCEPTS
1478 4TH STREET
MINDEN, NV 89423
EMAIL: INFO@BLDGCONCEPTS.COM

#	REVISION RECORD	DATE
1	T.O.M.L. DESIGN REVIEW	04.01.18
2	T.O.M.L. DESIGN REVIEW II	12.01.18
3	T.O.M.L. DESIGN REVIEW III	01.30.18

SHEET NUMBER

A-01

BLDG 'A'- (2) THREE BED UNITS
540 OLD MAMMOTH ROAD
MAMMOTH LAKES, CA 93546

PROJECT ADDRESS:

BLDG 'A' - (2) THREE BED UNITS
540 OLD MAMMOTH ROAD
MAMMOTH LAKES, CA 93546

OWNER/DESIGNER:

JOHN HOOPER
P.O. BOX 3389
MAMMOTH LAKES, CA 93546
760.934.8644

ENGINEER:


PAT CLARK
BUILDING CONCEPTS
1478 4TH STREET
MINDEN, NV 89423
EMAIL: INFO@BLDGCONCEPTS.COM

#	REVISION RECORD	DATE
---	-----------------	------

1	T.O.M.L. DESIGN REVIEW	04.01.18
2	T.O.M.L. DESIGN REVIEW II	12.01.18
3	T.O.M.L. DESIGN REVIEW III	01.30.19

SHEET NUMBER

A-02

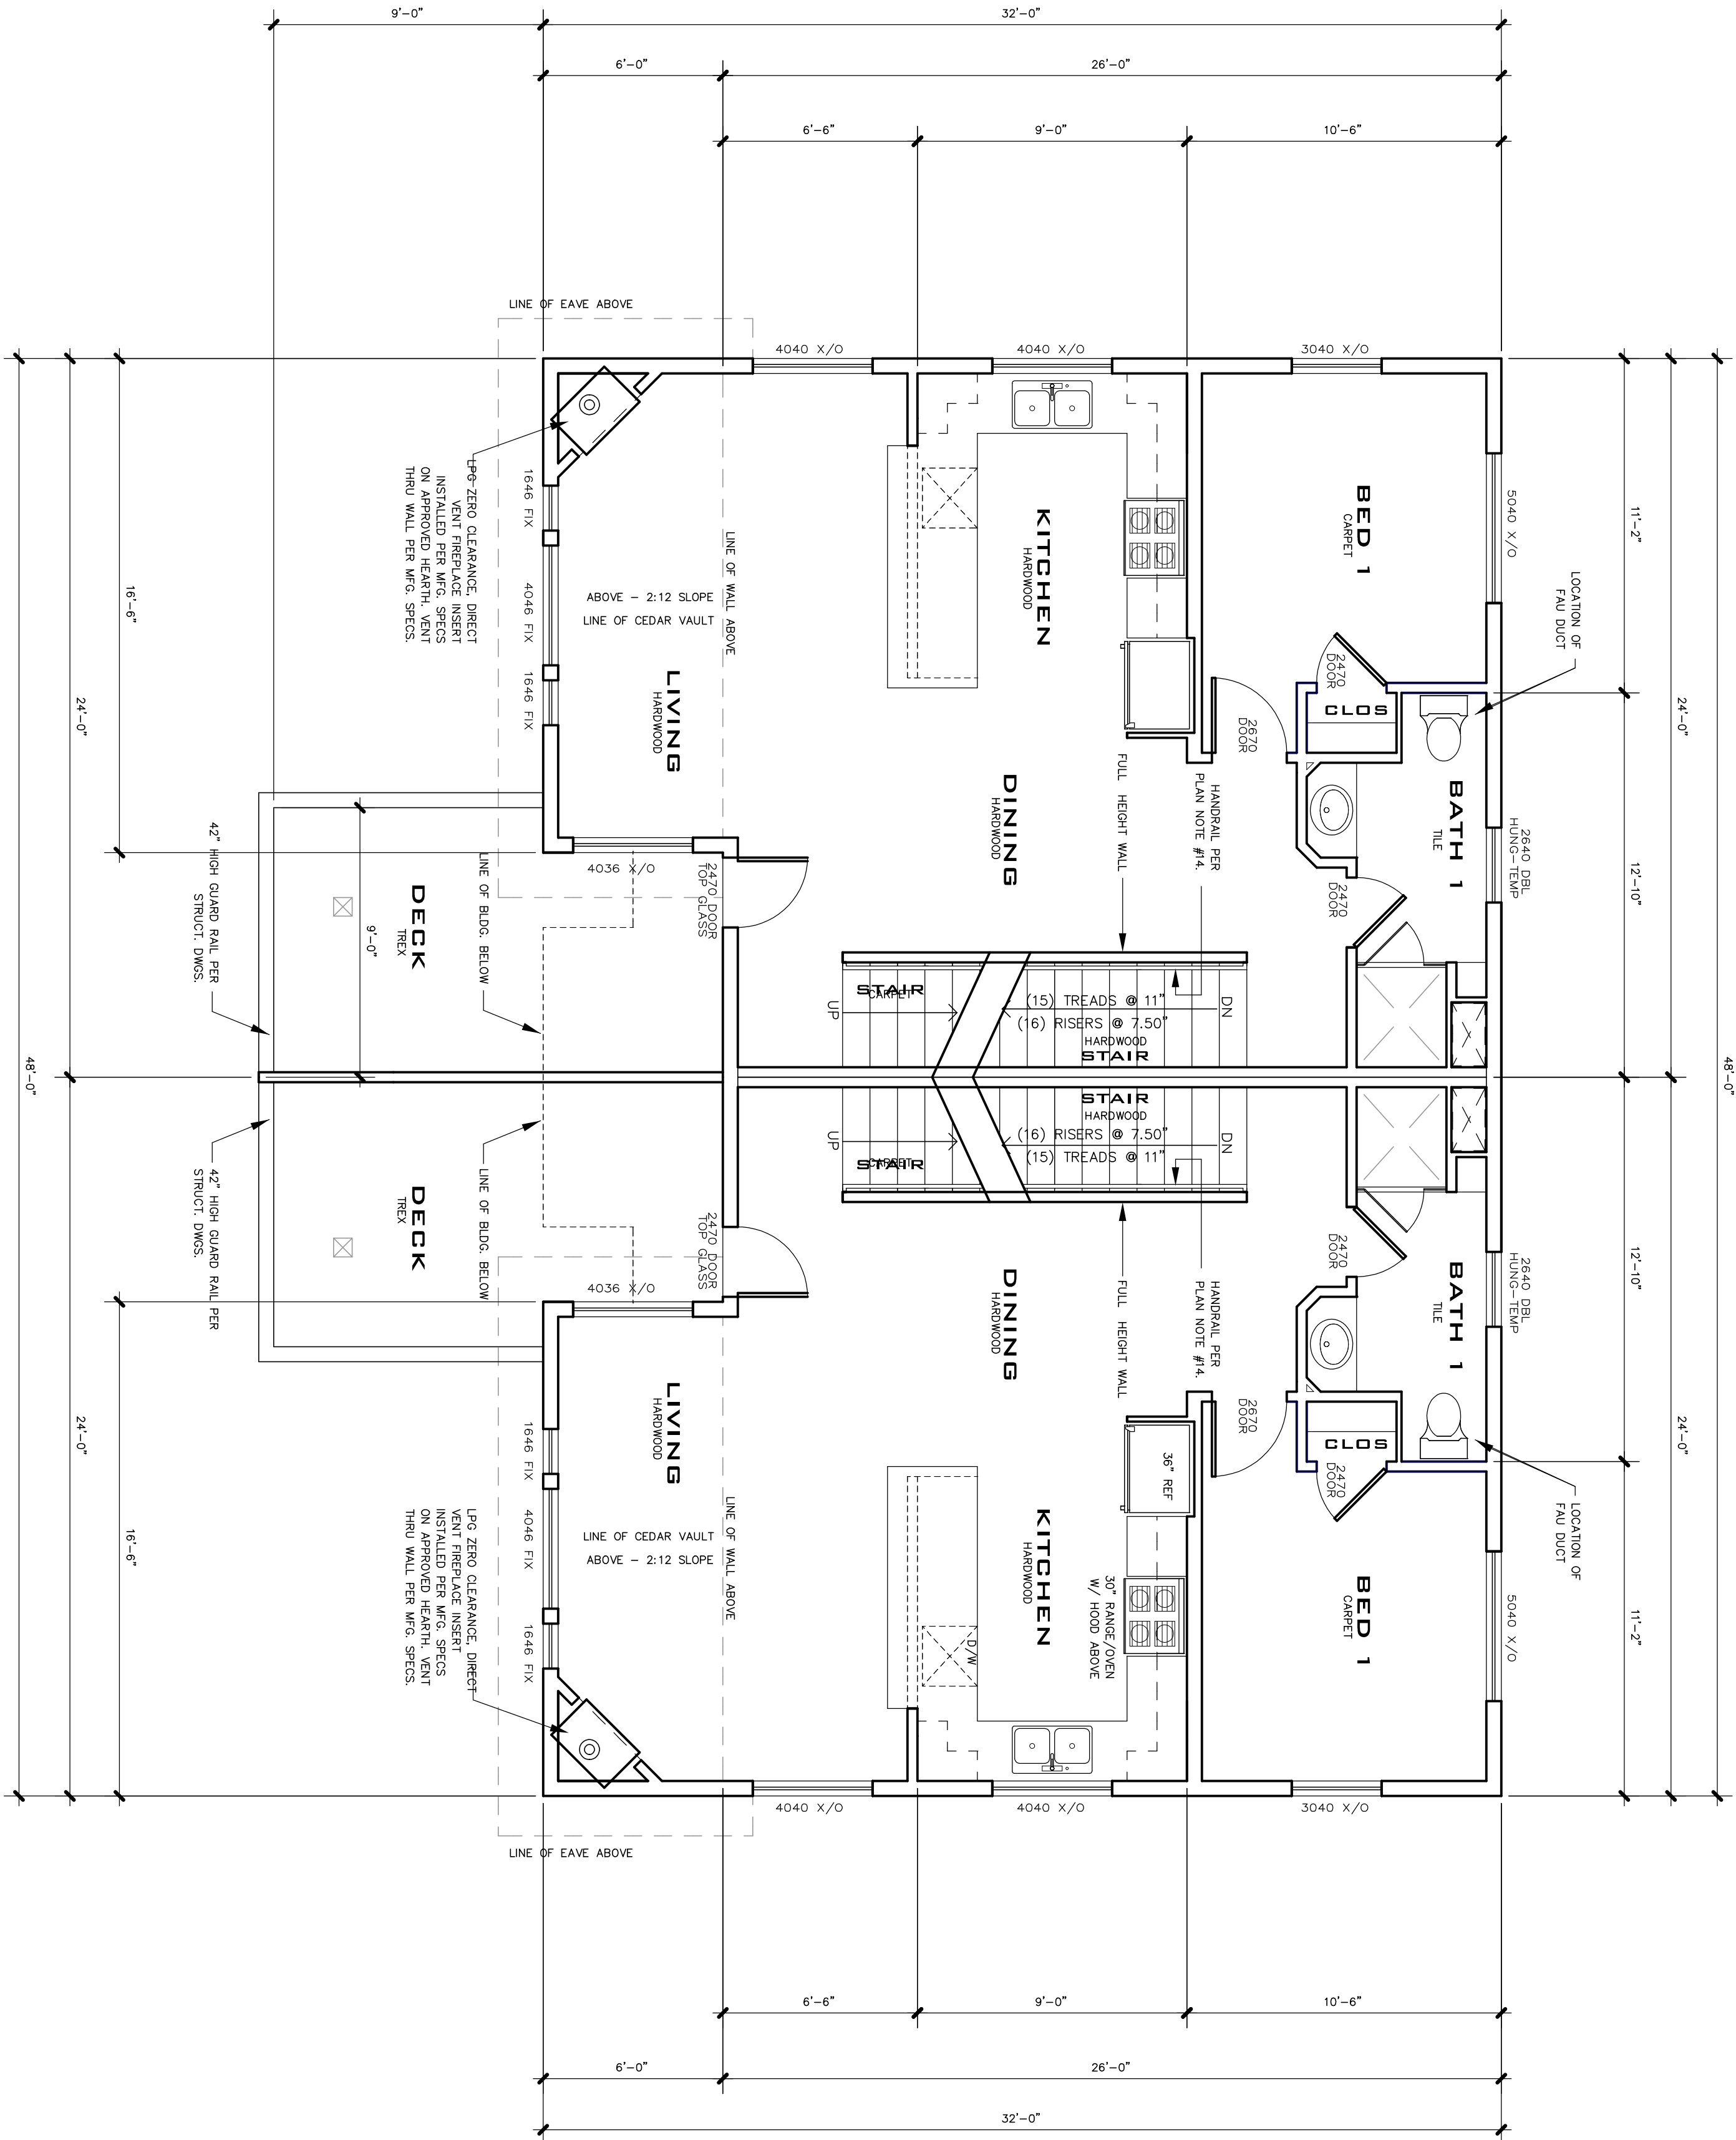

1

SECOND FLOOR PLAN

SCALE: 1/4" = 1'-0"

UNIT AREA CALCULATIONS

PROPOSED CONDITIONED AREA = 723 S.F.
PROPOSED DECK = 135 S.F.



BLDG 'A'- (2) THREE BED UNITS
540 OLD MAMMOTH ROAD
MAMMOTH LAKES, CA 93546

PROJECT ADDRESS:

BLDG 'A' - (2) THREE BED UNITS
540 OLD MAMMOTH ROAD
MAMMOTH LAKES, CA 93546

OWNER/DESIGNER:

JOHN HOOPER
P.O. BOX 3389
MAMMOTH LAKES, CA 93546
760.934.8844

ENGINEER:

PAT CLARK
BUILDING CONCEPTS
1478 4TH STREET
MINDEN, NV 89423
EMAIL: INFO@BDCONCEPTS.COM

#	REVISION RECORD	DATE
---	-----------------	------

- 1

T.O.M.L. DESIGN REVIEW

04.01.18
- 2

T.O.M.L. DESIGN REVIEW II


12.01.18
- 3

T.O.M.L. DESIGN REVIEW III

01.30.19

SHEET NUMBER

A-03

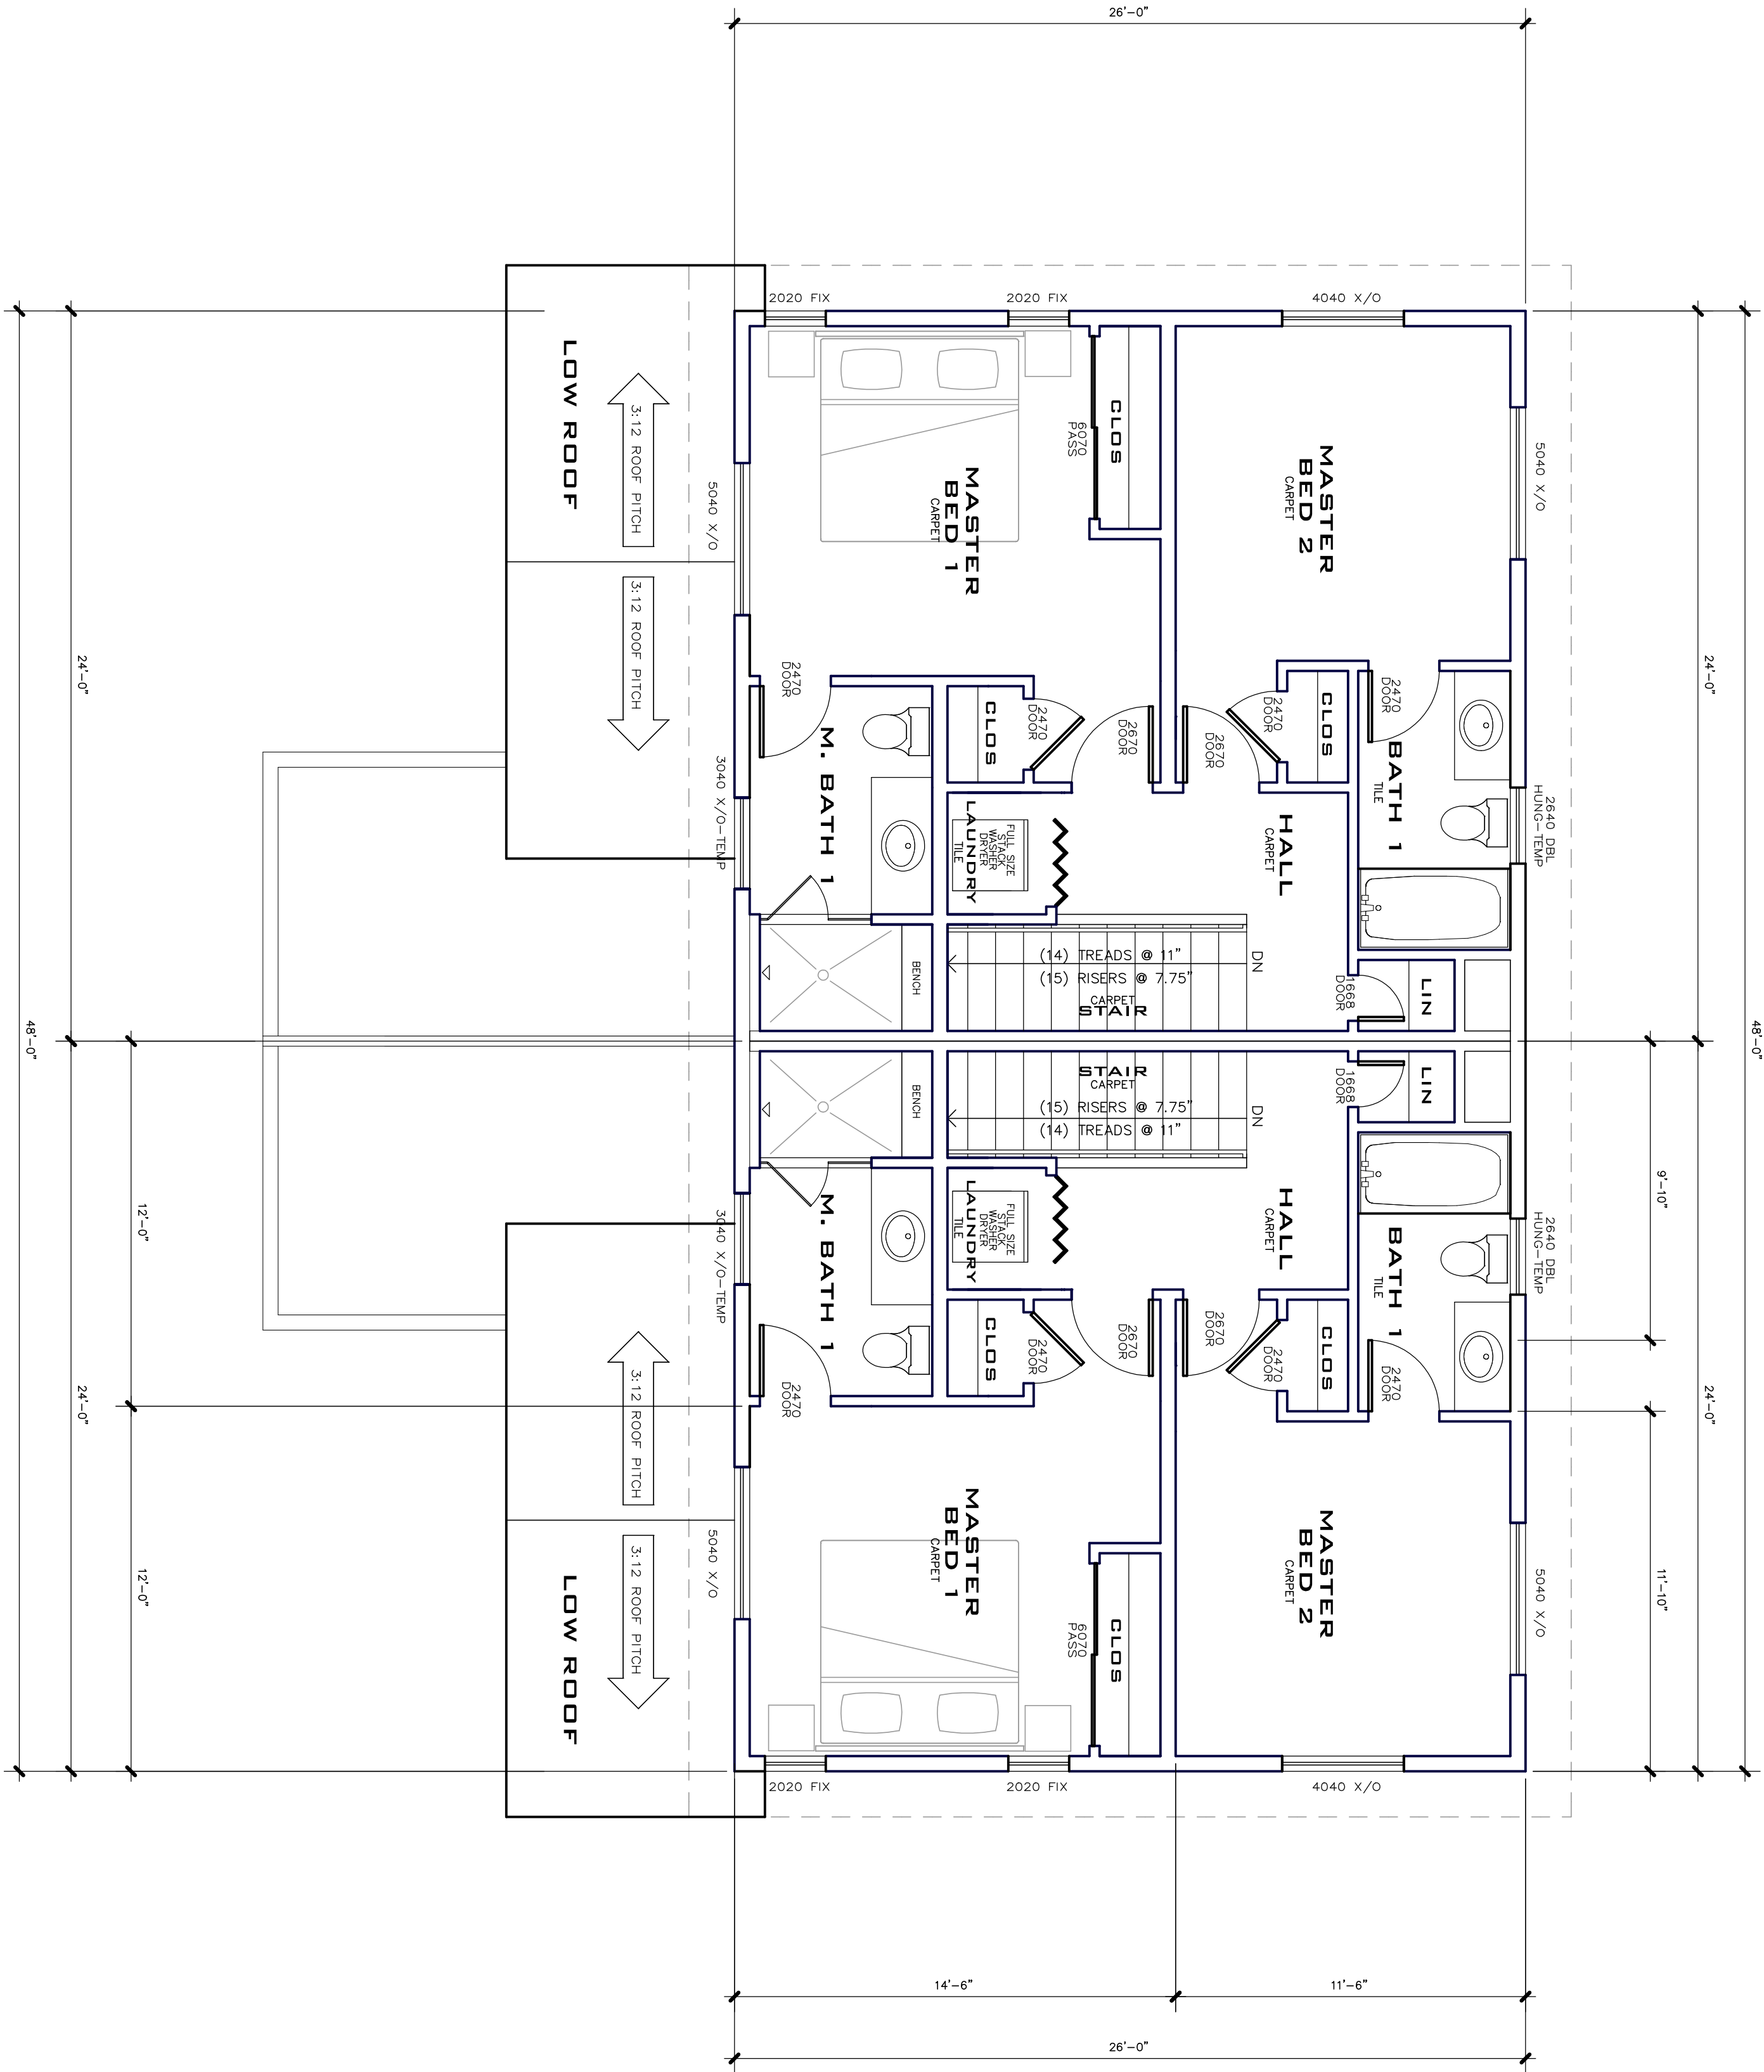

1


THIRD FLOOR PLAN

SCALE: 1/4" = 1'-0"

UNIT AREA CALCULATIONS

PROPOSED CONDITIONED AREA = 723 S.F.



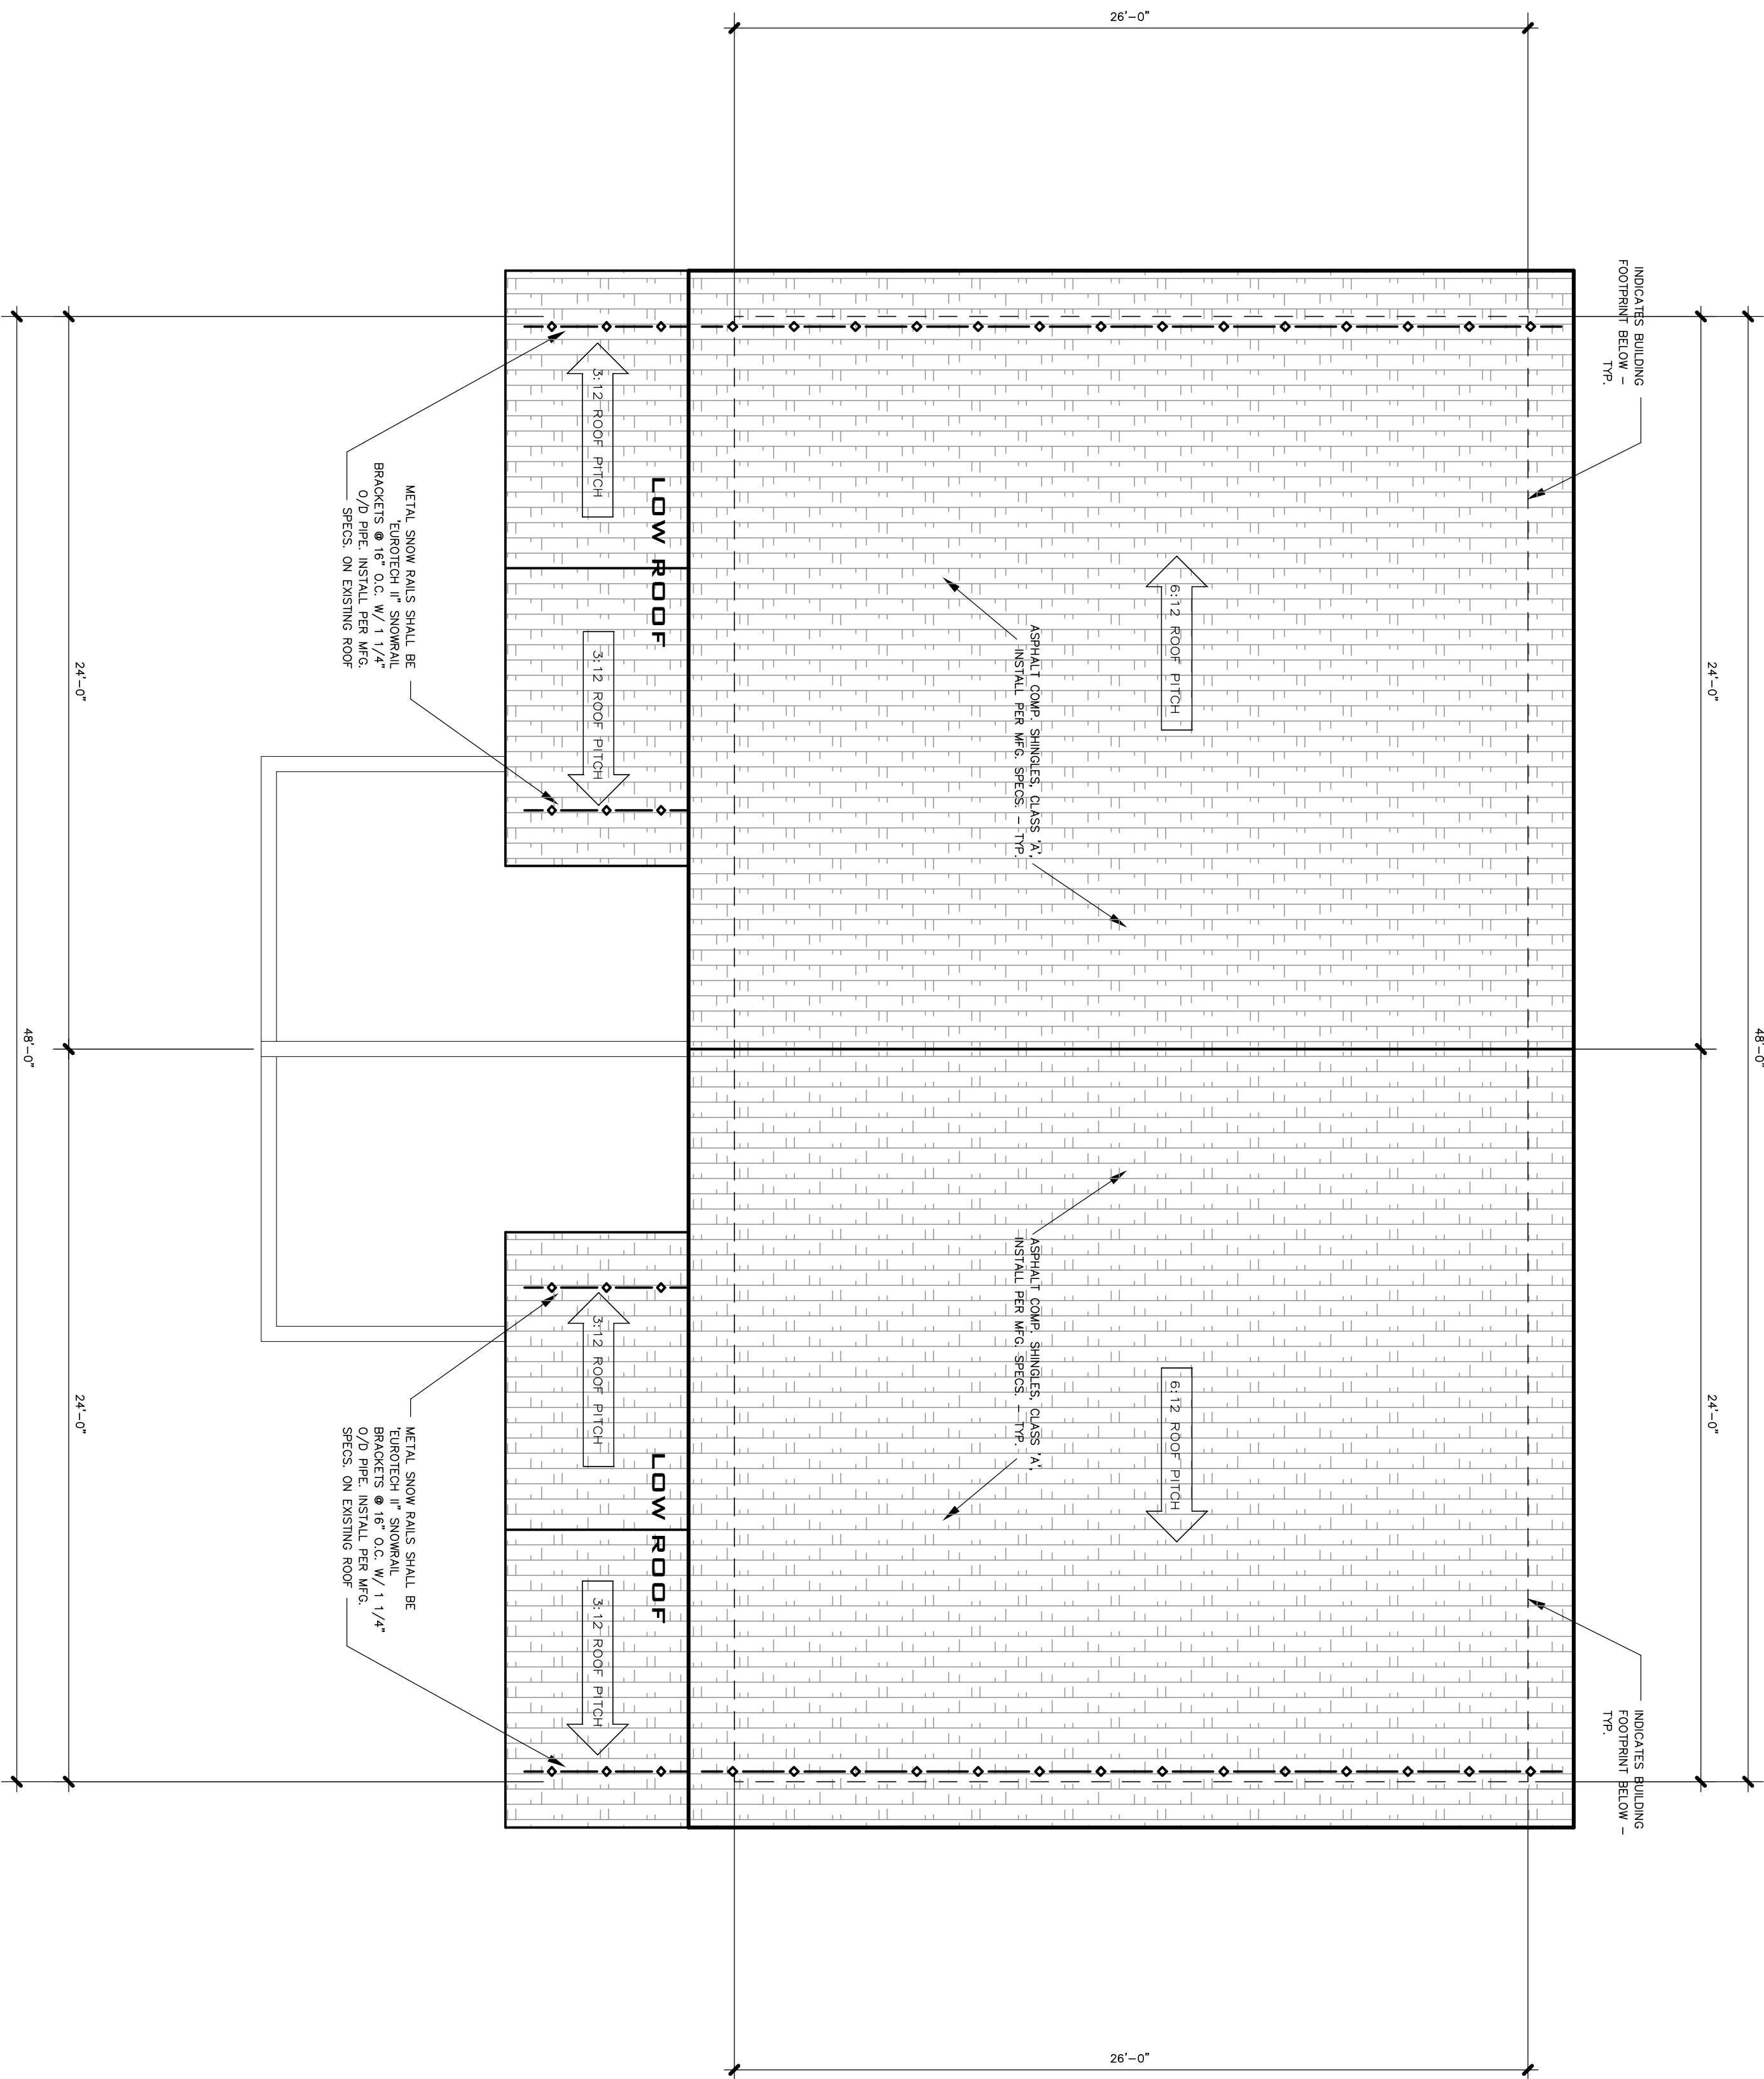

1 ROOF PLAN
SCALE: 1/4" = 1'-0"
NORTH

BLDG 'A'- (2) THREE BED UNITS 540 OLD MAMMOTH ROAD MAMMOTH LAKES, CA 93546

PROJECT ADDRESS:

BLDG 'A' - (2) THREE BED UNITS
540 OLD MAMMOTH ROAD
MAMMOTH LAKES, CA 93546

OWNER/DESIGNER:

JOHN HOOPER
P.O. BOX 3389
MAMMOTH LAKES, CA 93546
760.934.8644

ENGINEER:

PAT CLARK
BUILDING CONCEPTS
1478 4TH STREET
MINDEN, NV 89423
EMAIL: INFO@BLDGCONCEPTS.COM

#	REVISION RECORD	DATE
1	T.O.M.L. DESIGN REVIEW	04.01.18
2	T.O.M.L. DESIGN REVIEW II	12.01.18
3	T.O.M.L. DESIGN REVIEW III	01.30.19

SHEET NUMBER

A-04



#	REVISION RECORD	DATE
1	T.O.M.L. DESIGN REVIEW	04.01.18
2	T.O.M.L. DESIGN REVIEW II	12.01.18
3	T.O.M.L. DESIGN REVIEW III	01.30.19

PROJECT ADDRESS:
BLDG. 7-1, (A2) THREE BED
UNIT
540 OLD MAMMOTH ROAD
MAMMOTH LAKES, CA 93546


OWNER/DESIGNER:
JOHN HOOPER
P.O. BOX 3389
MAMMOTH LAKES, CA 93546
760.934.8644

ENGINEER:
PAT CLARK
BUILDING CONCEPTS
1478 4TH STREET
MINNEAPOLIS, MN 55423
EMAIL: INFO@BDCONCEPTS.COM


BLDG 'A'- (2) THREE BED UNITS
540 OLD MAMMOTH ROAD
MAMMOTH LAKES, CA 93546

SHEET NUMBER

A-05

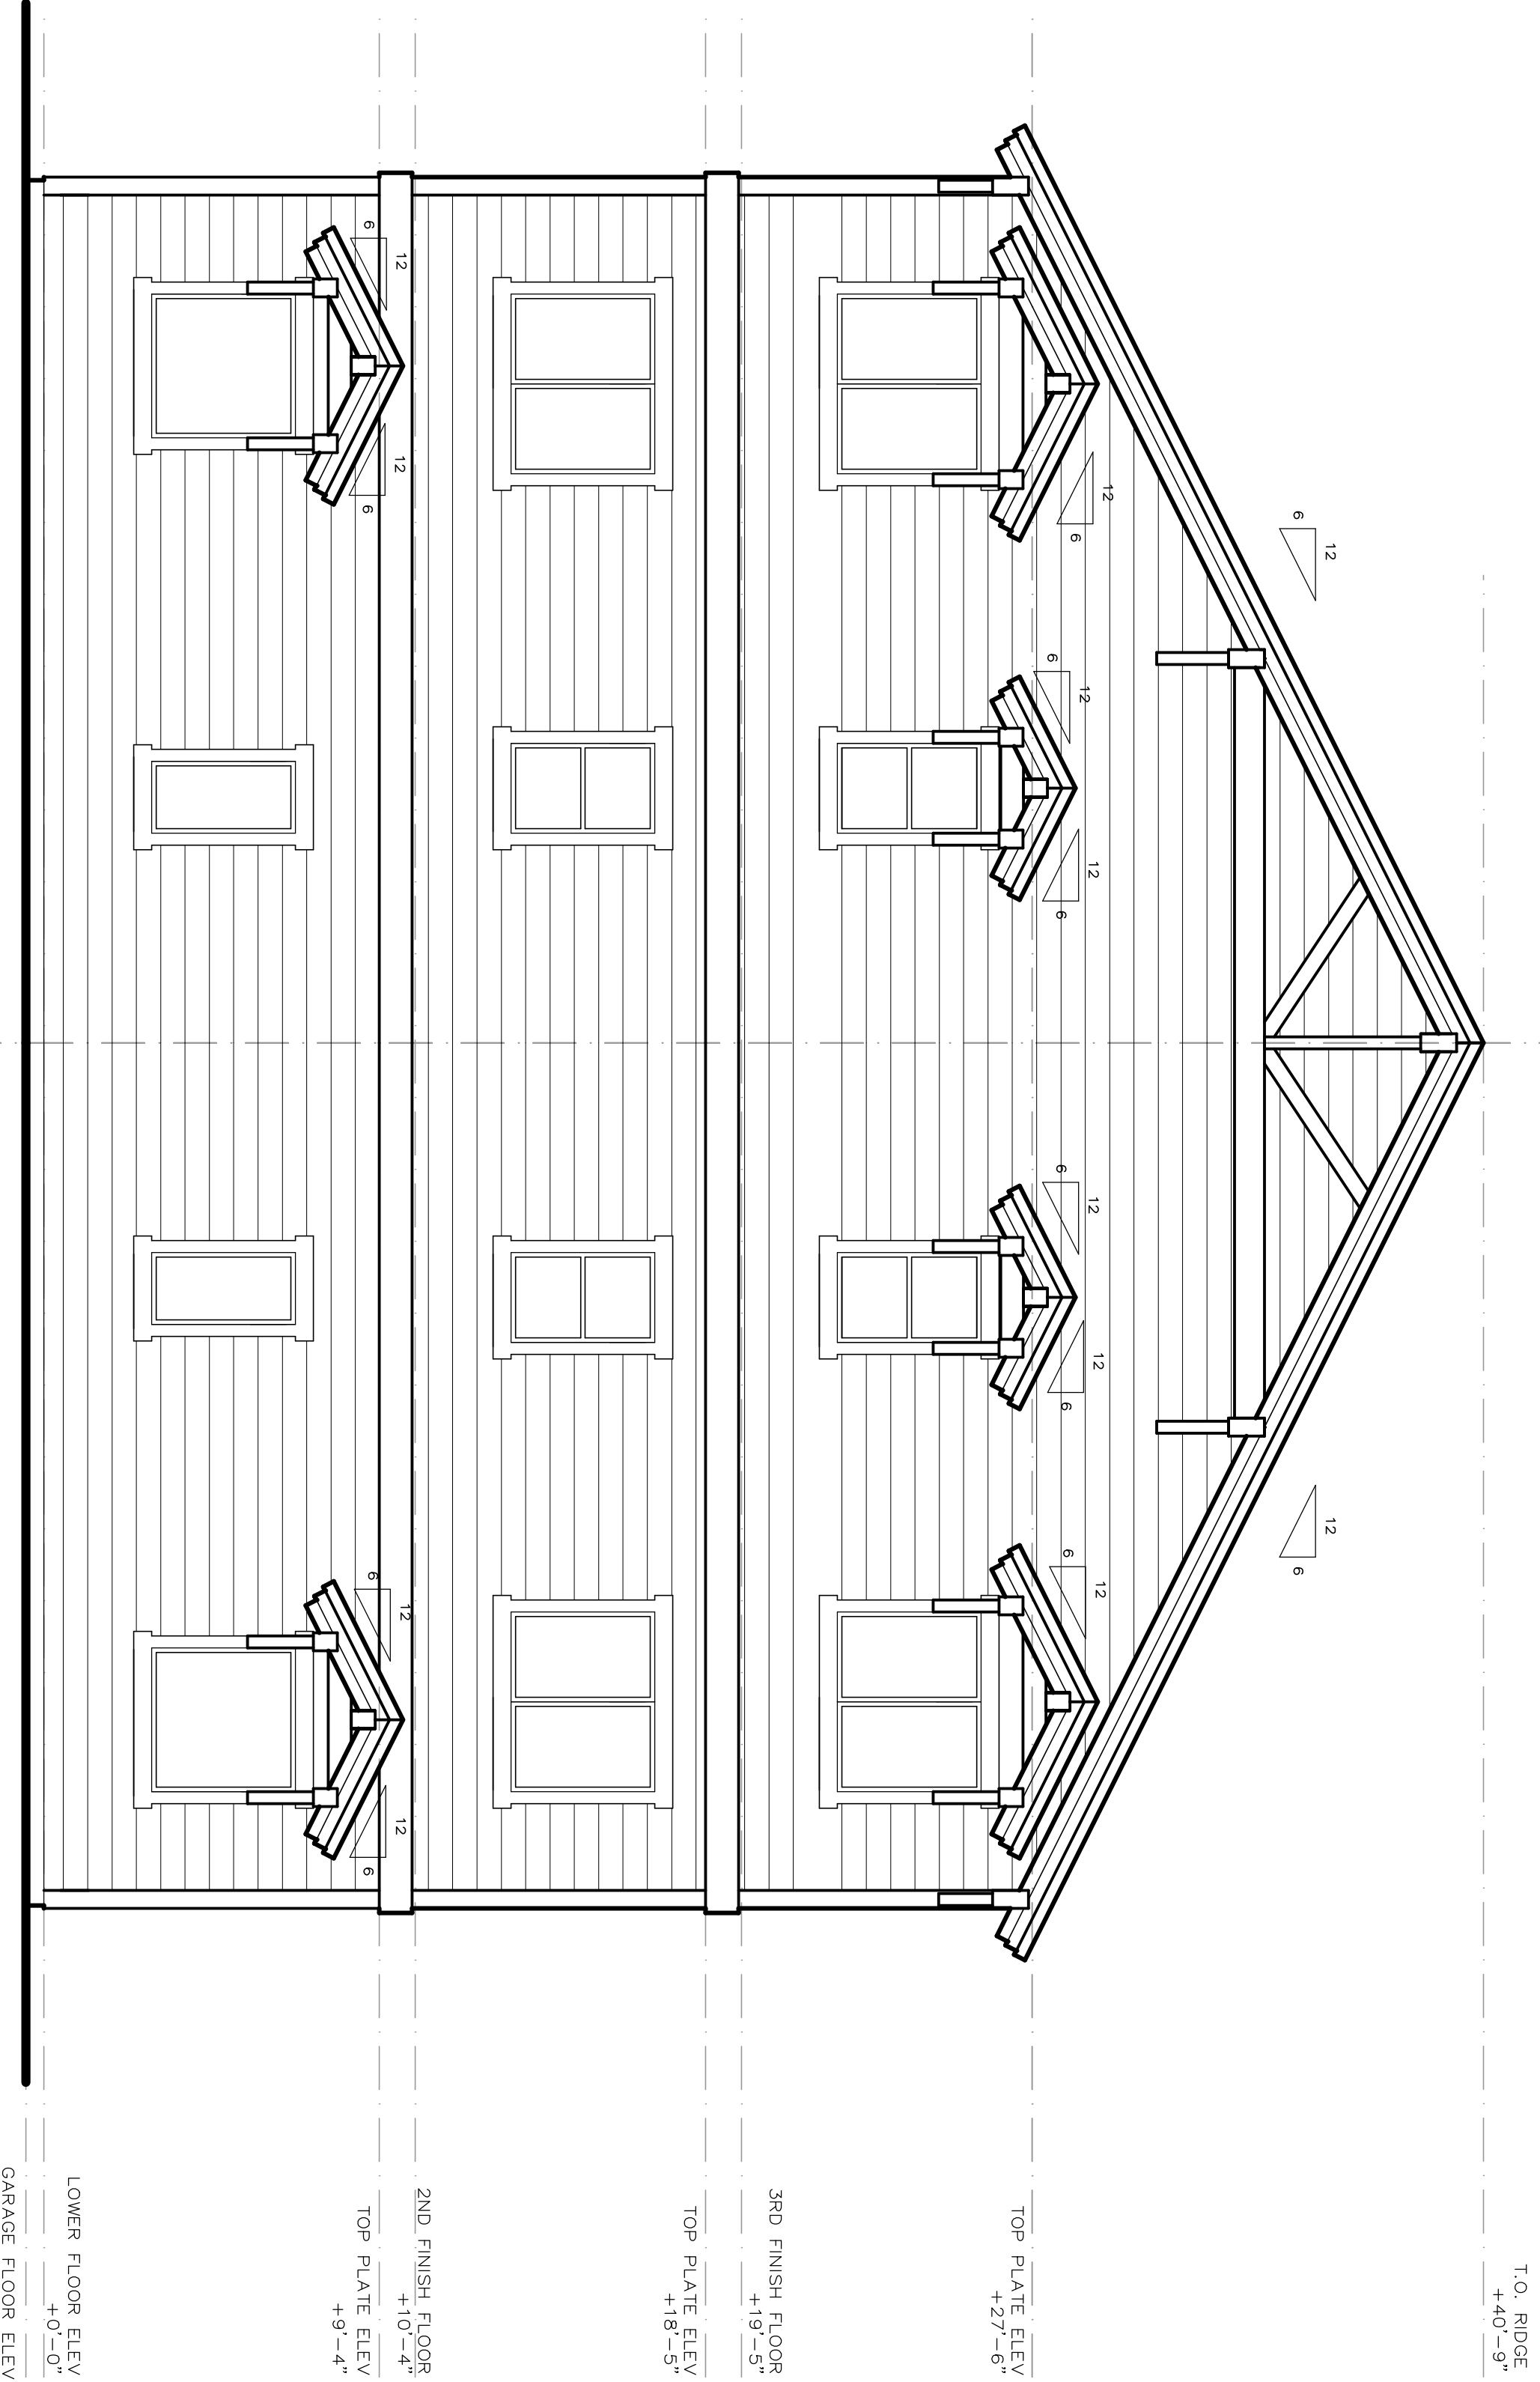

1 NORTH ELEVATION
SCALE: 1/4" = 1'-0"

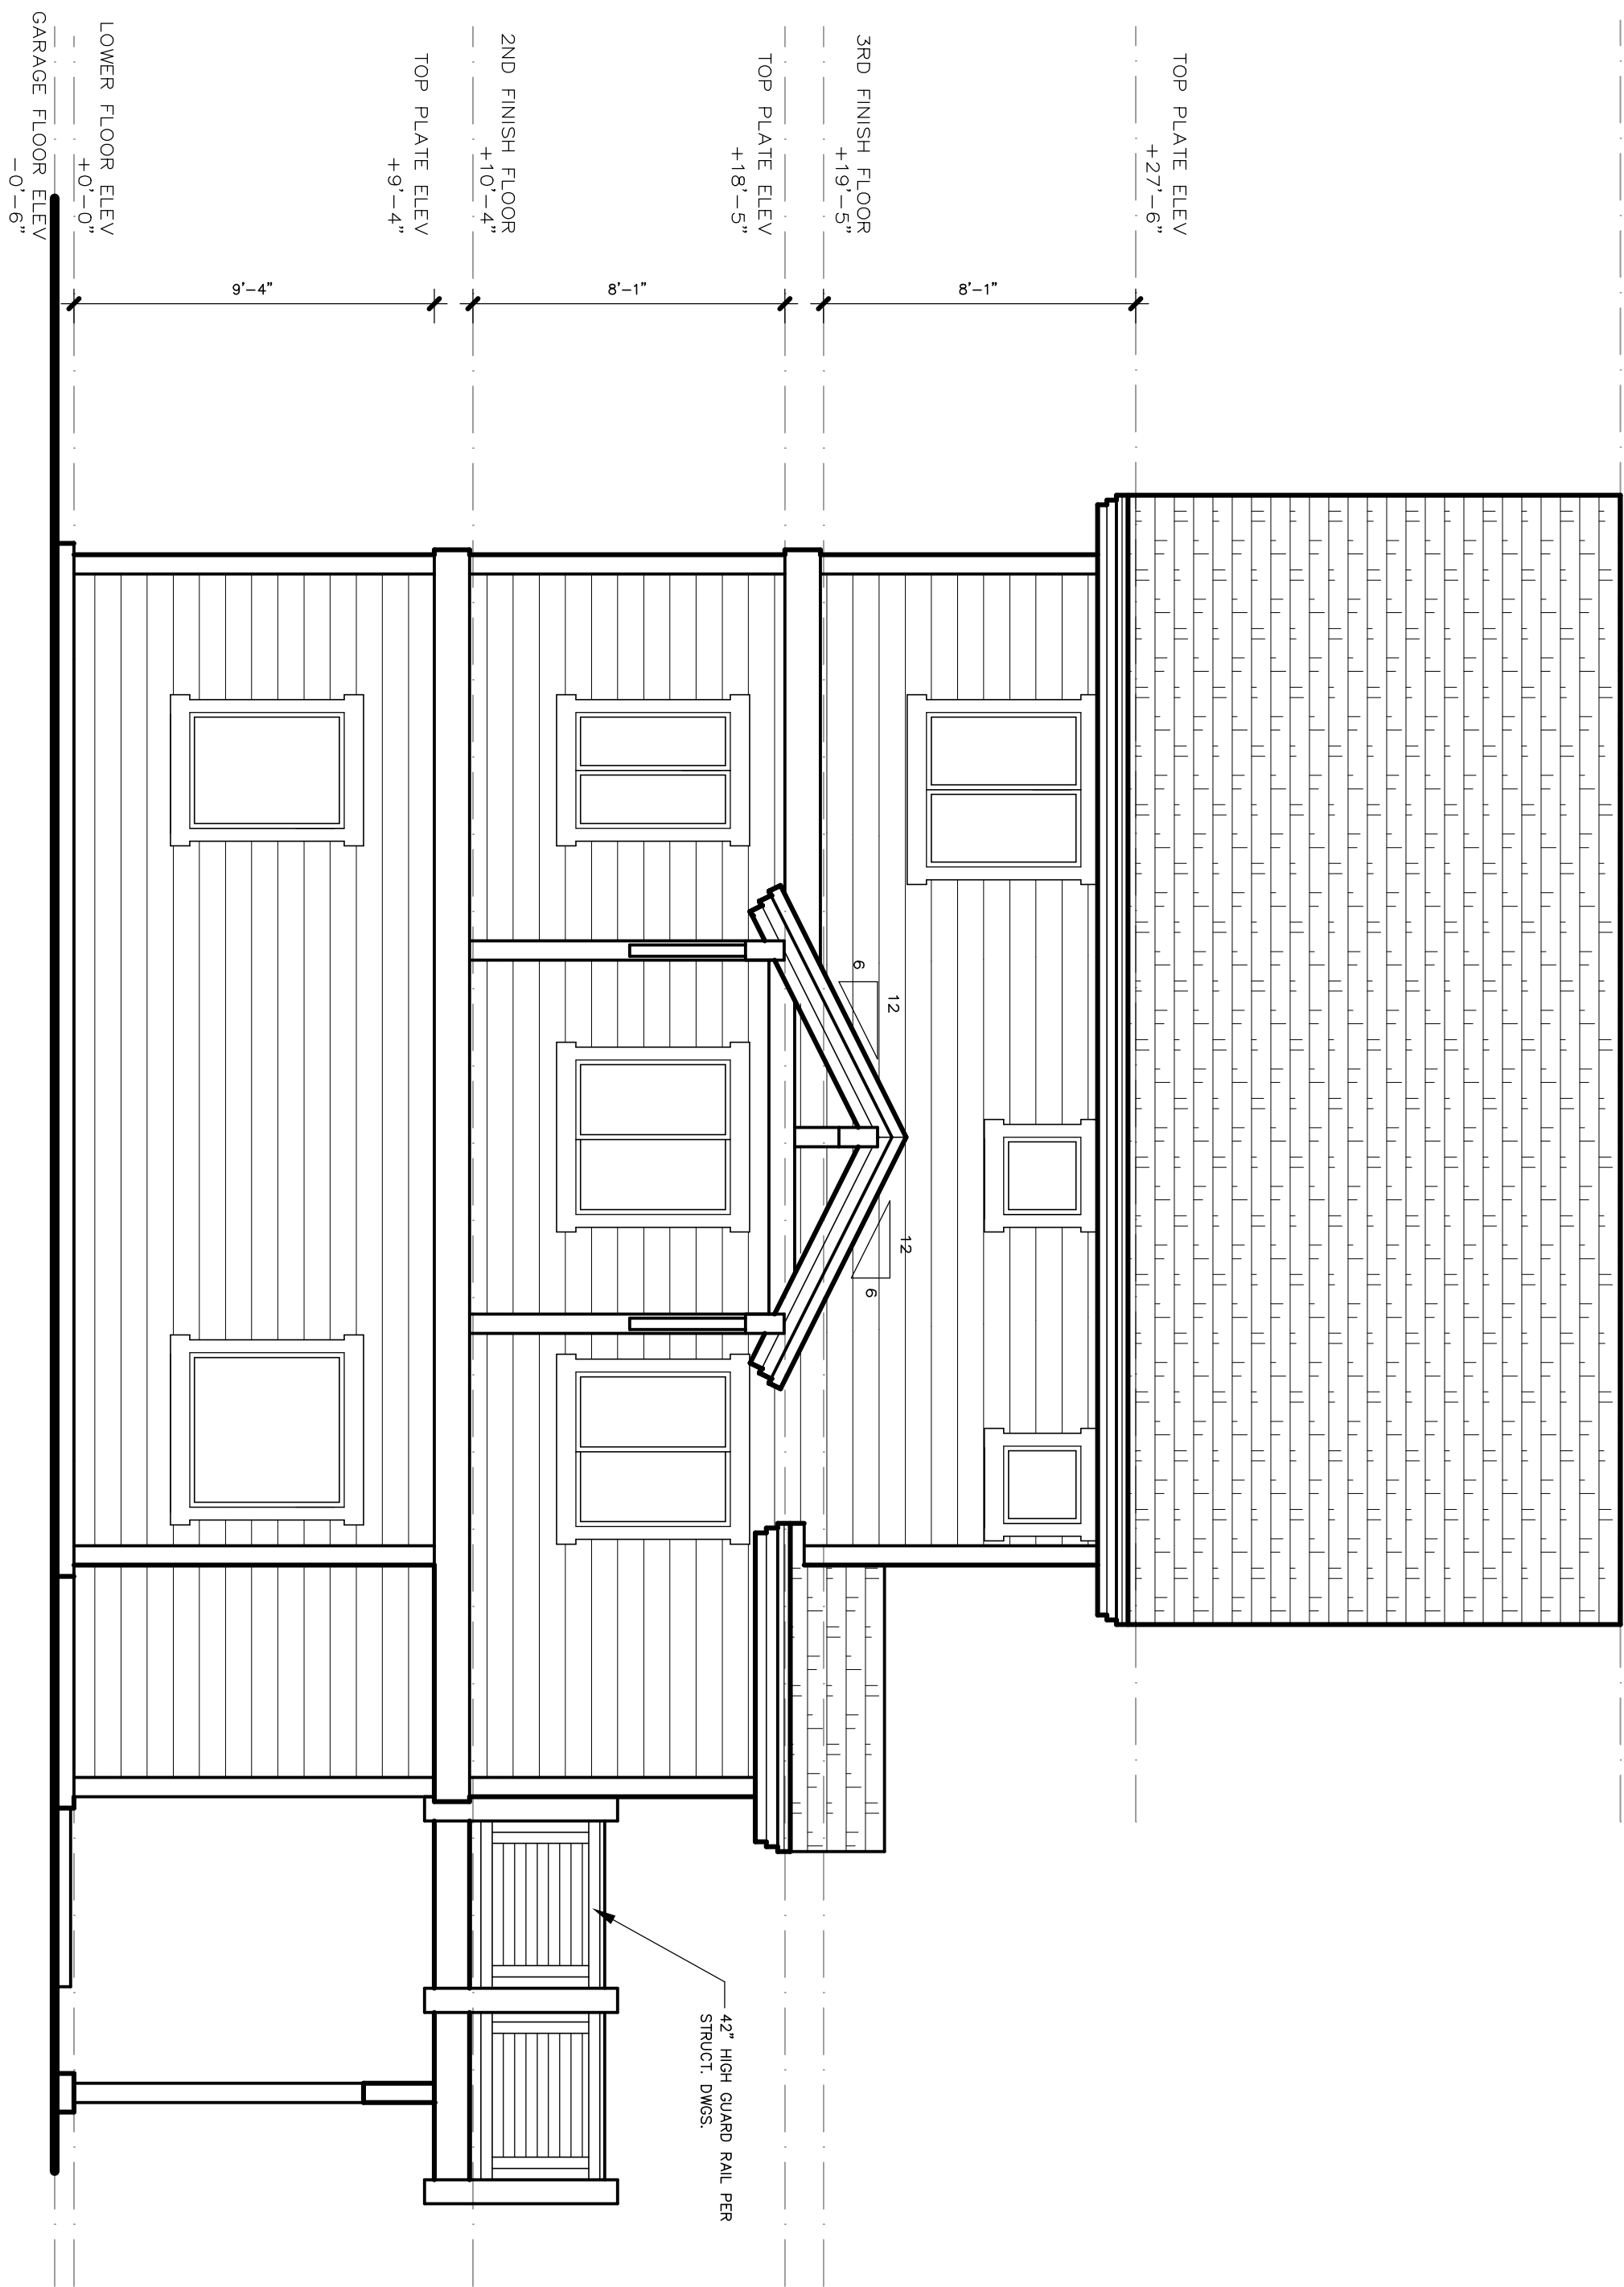

2 WEST ELEVATION
SCALE: 1/4" = 1'-0"

BLDG 'A'- (2) THREE BED UNITS
540 OLD MAMMOTH ROAD
MAMMOTH LAKES, CA 93546

PROJECT ADDRESS:

BLDG 'A' - (2) THREE BED UNITS
540 OLD MAMMOTH ROAD
MAMMOTH LAKES, CA 93546

OWNER/DESIGNER:

JOHN HOOPER
P.O. BOX 3389
MAMMOTH LAKES, CA 93546
760.934.8844


ENGINEER:

PAT CLARK
BUILDING CONCEPTS
1478 4TH STREET
MINDEN, NV 89423
EMAIL: INFO@BLDGCONCEPTS.COM


#	REVISION RECORD	DATE
1	T.O.M.L. DESIGN REVIEW	04.01.18
2	T.O.M.L. DESIGN REVIEW II	12.01.18
3	T.O.M.L. DESIGN REVIEW III	01.30.19

SHEET NUMBER

A-06

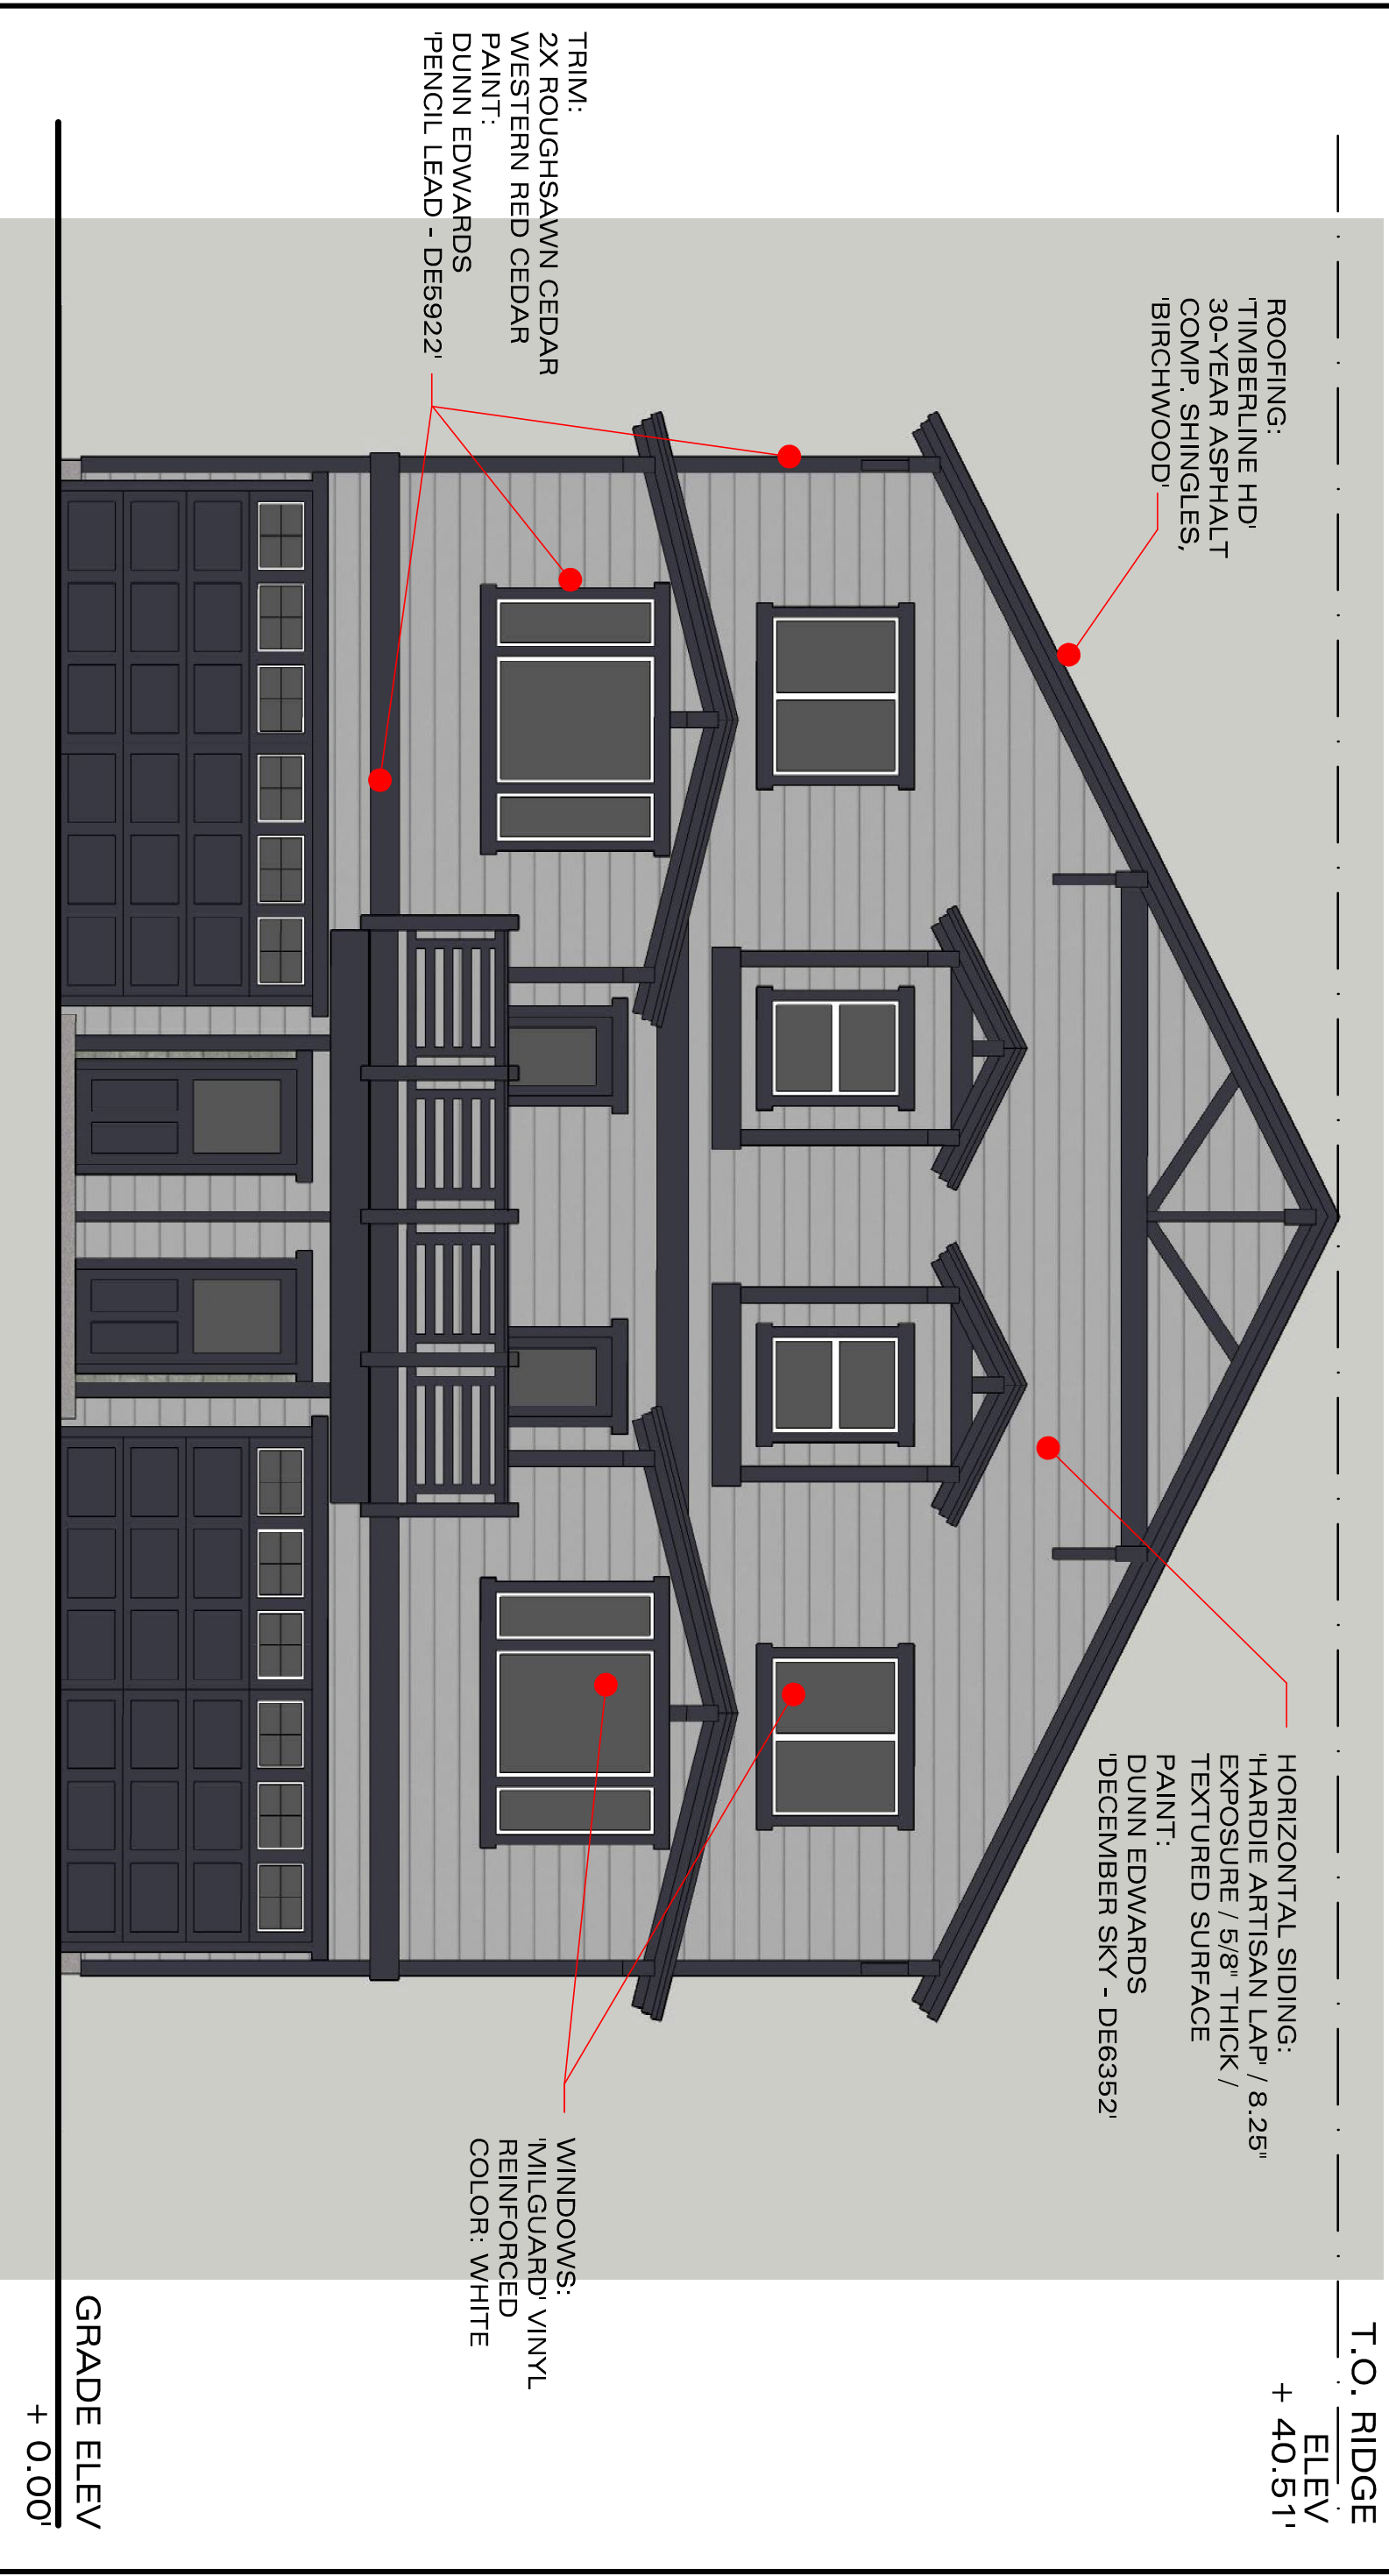


SOUTH ELEVATION: BLDG. A
540 OLD MAMMOTH ROAD , MAMMOTH LAKES, CA
SCALE: 3/16" = 1'-0"

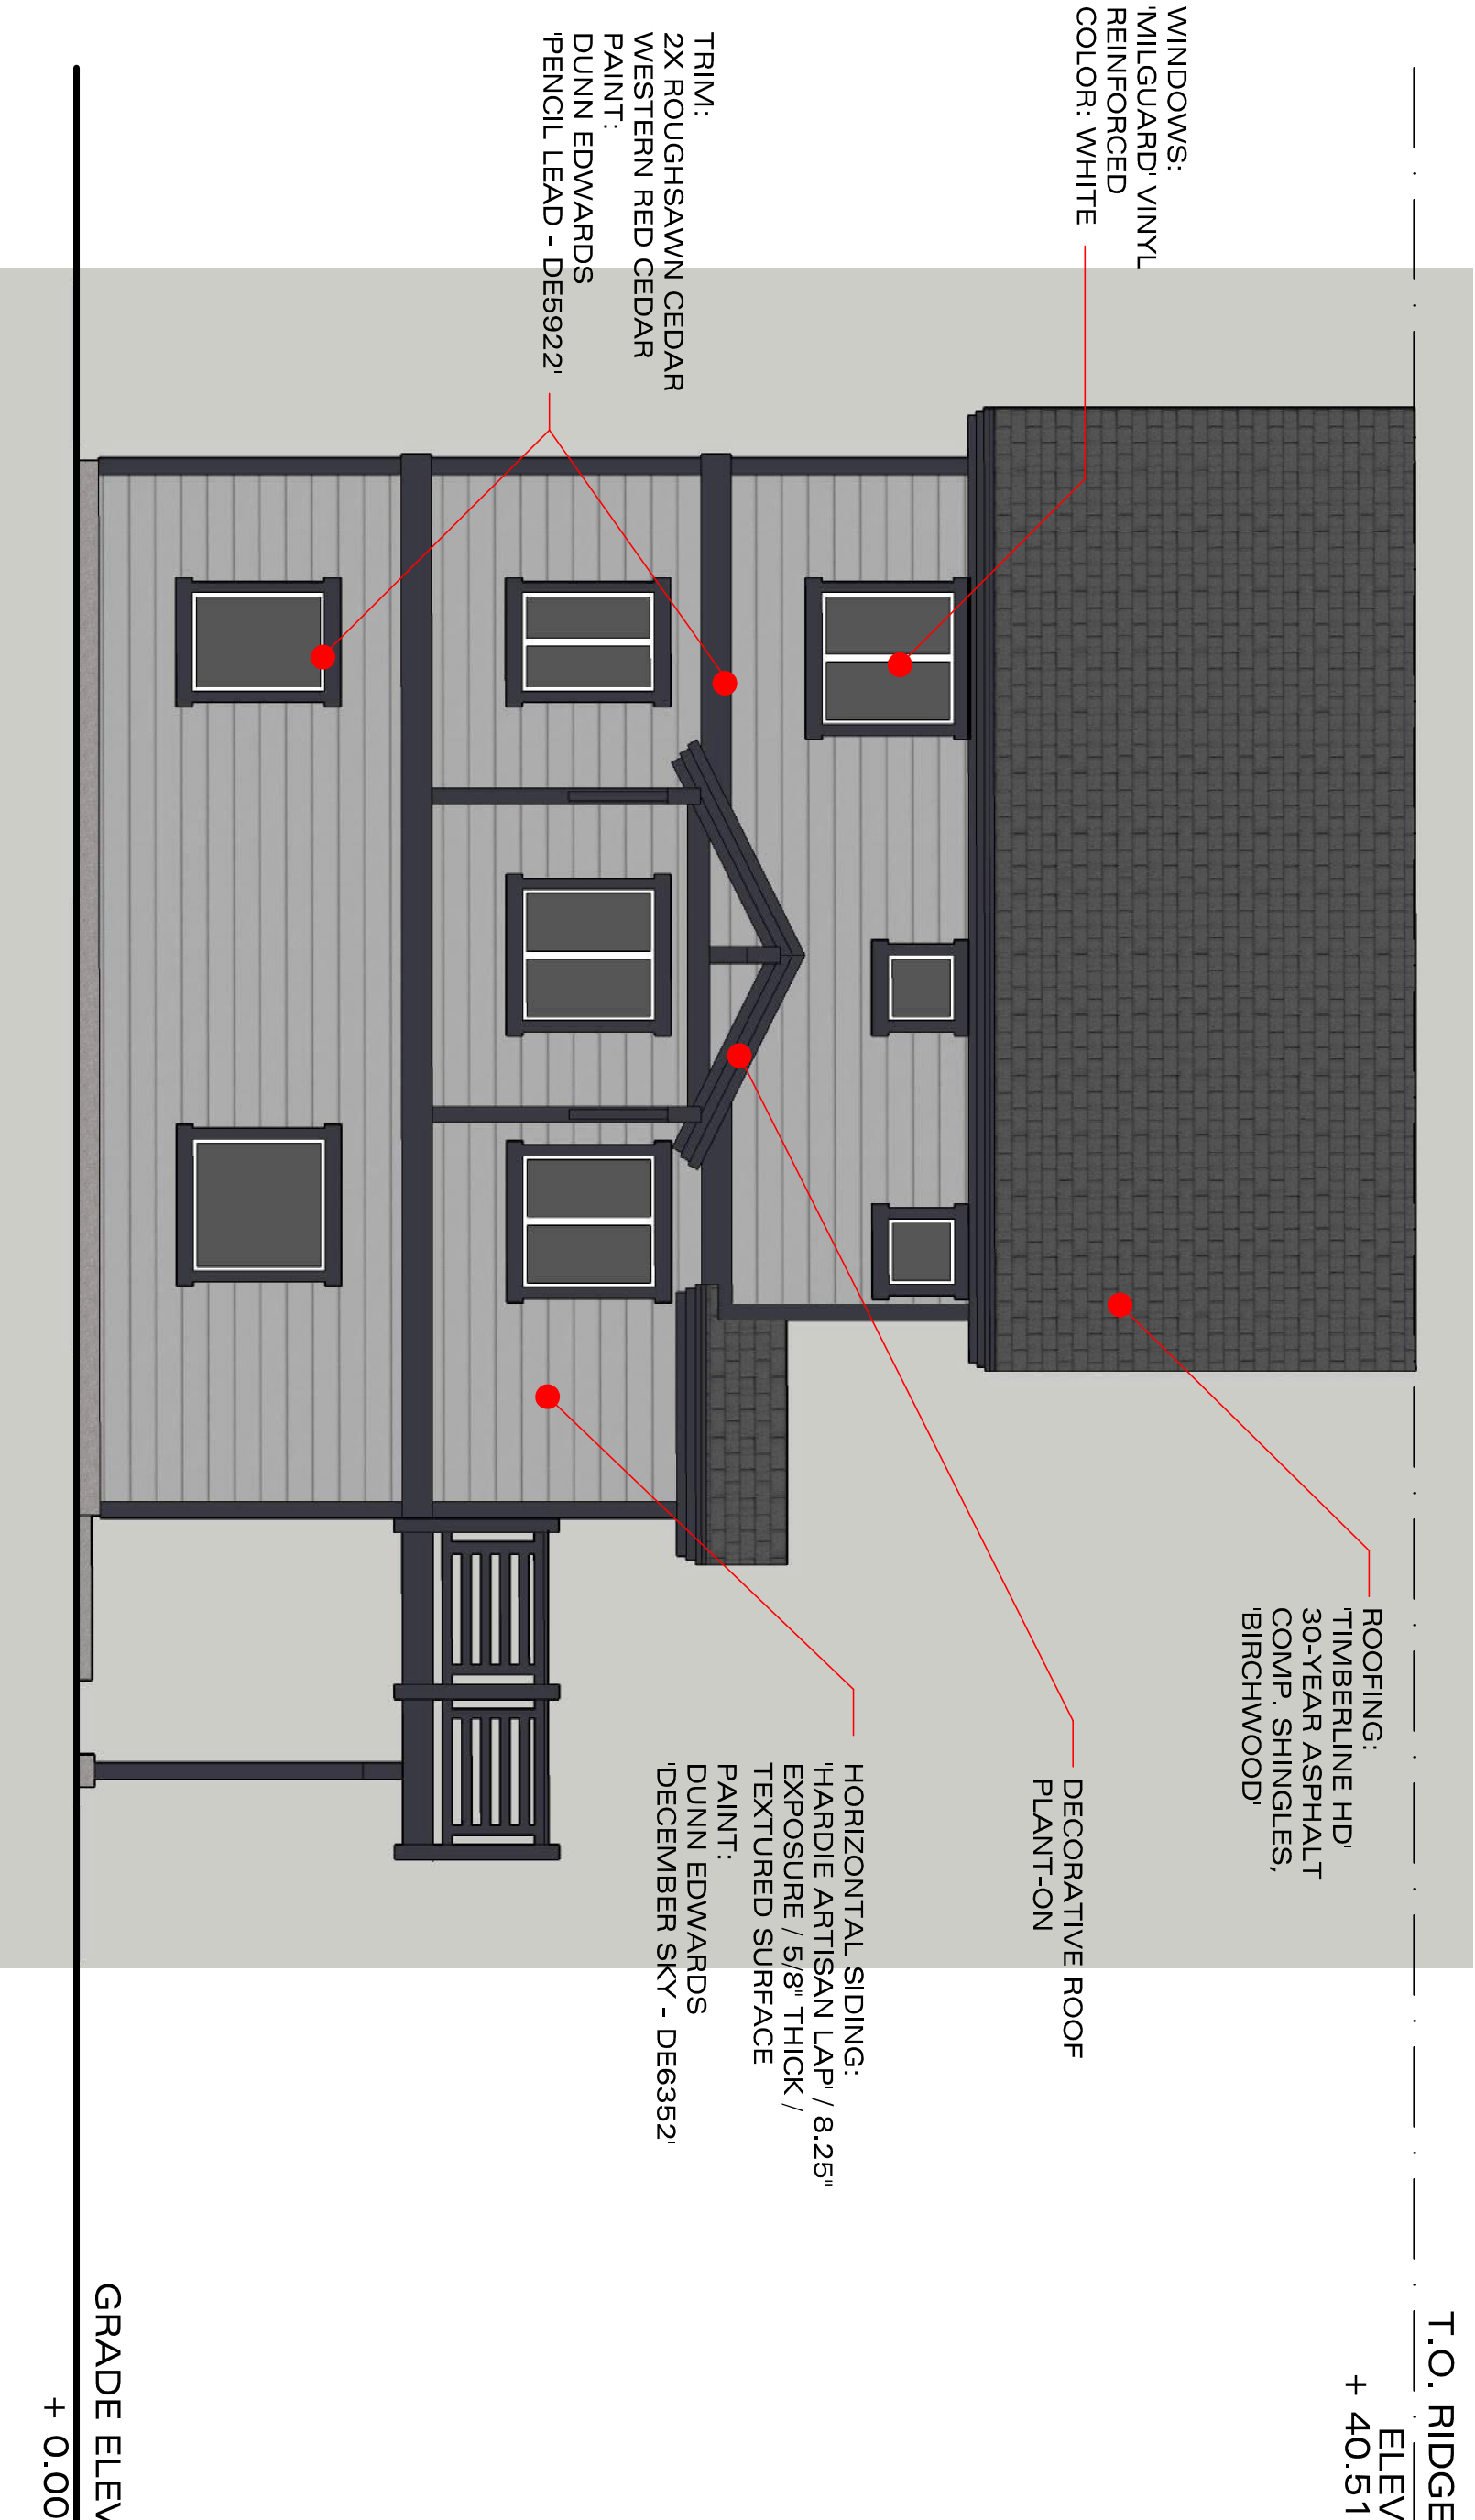


WEST ELEVATION: BLDG. A

540 OLD MAMMOTH ROAD , MAMMOTH LAKES, CA
SCALE: 3/16" = 1'-0"

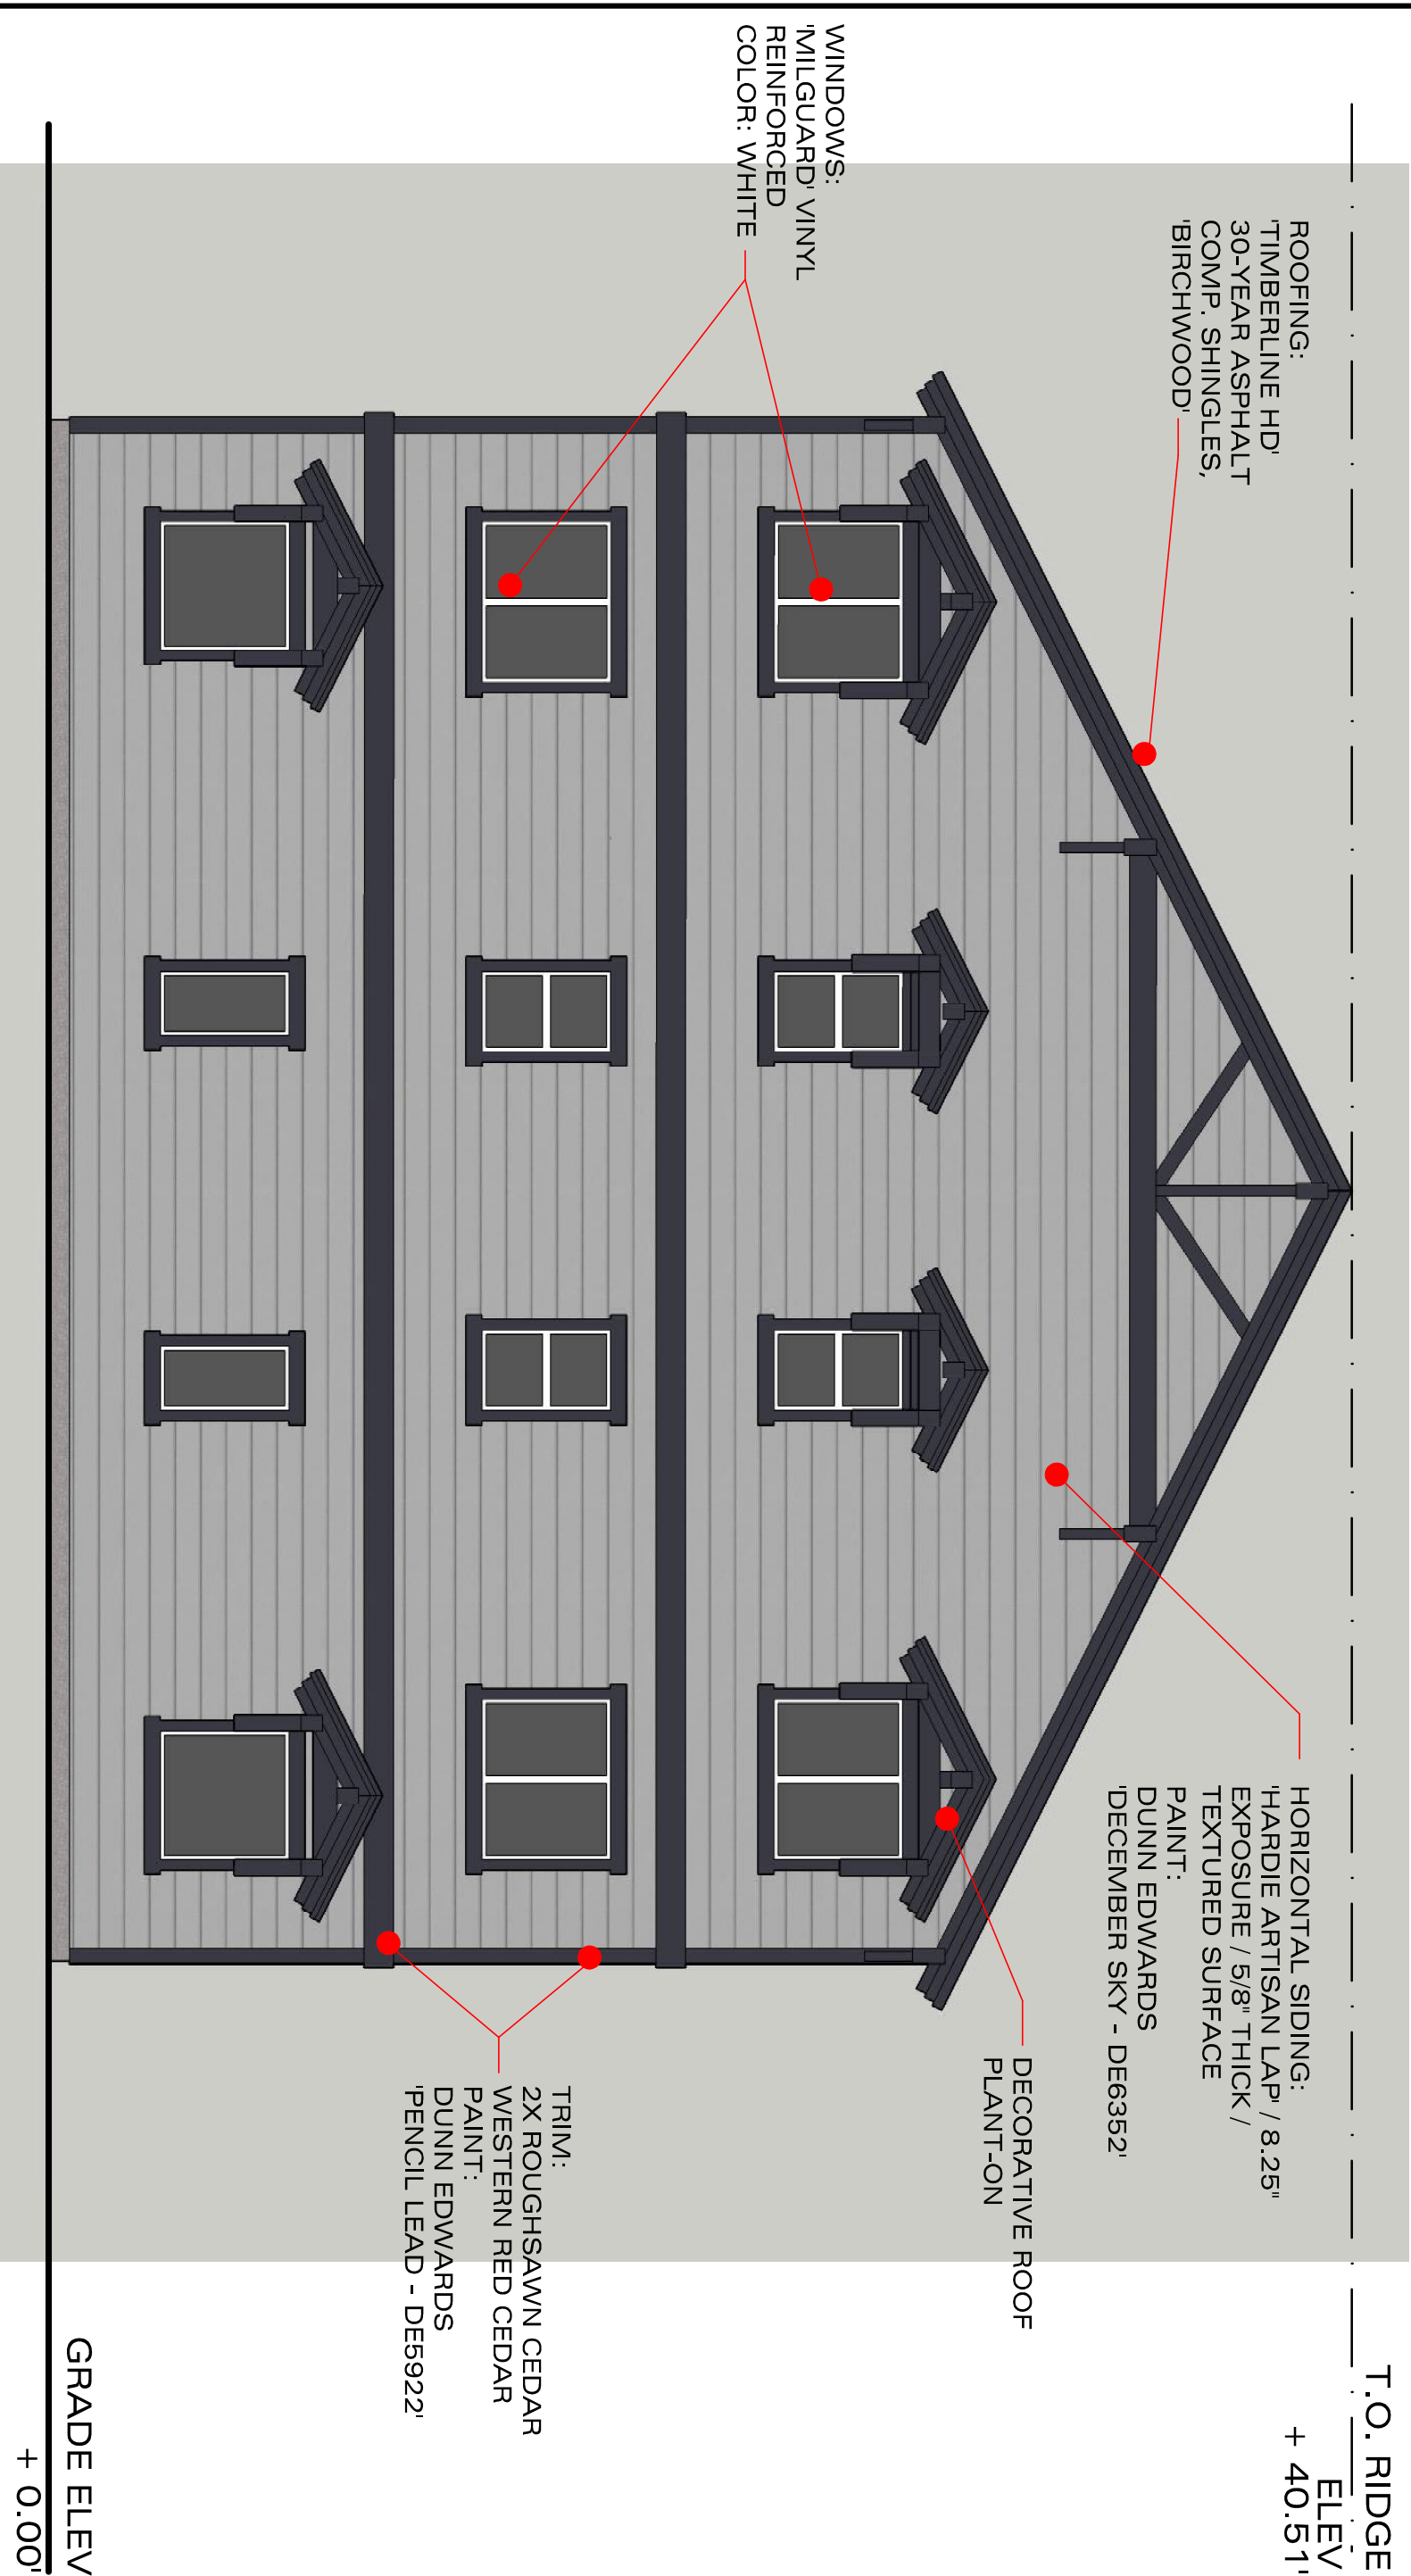

NORTH ELEVATION: BLDG. A
540 OLD MAMMOTH ROAD , MAMMOTH LAKES, CA
SCALE: 3/16" = 1'-0"

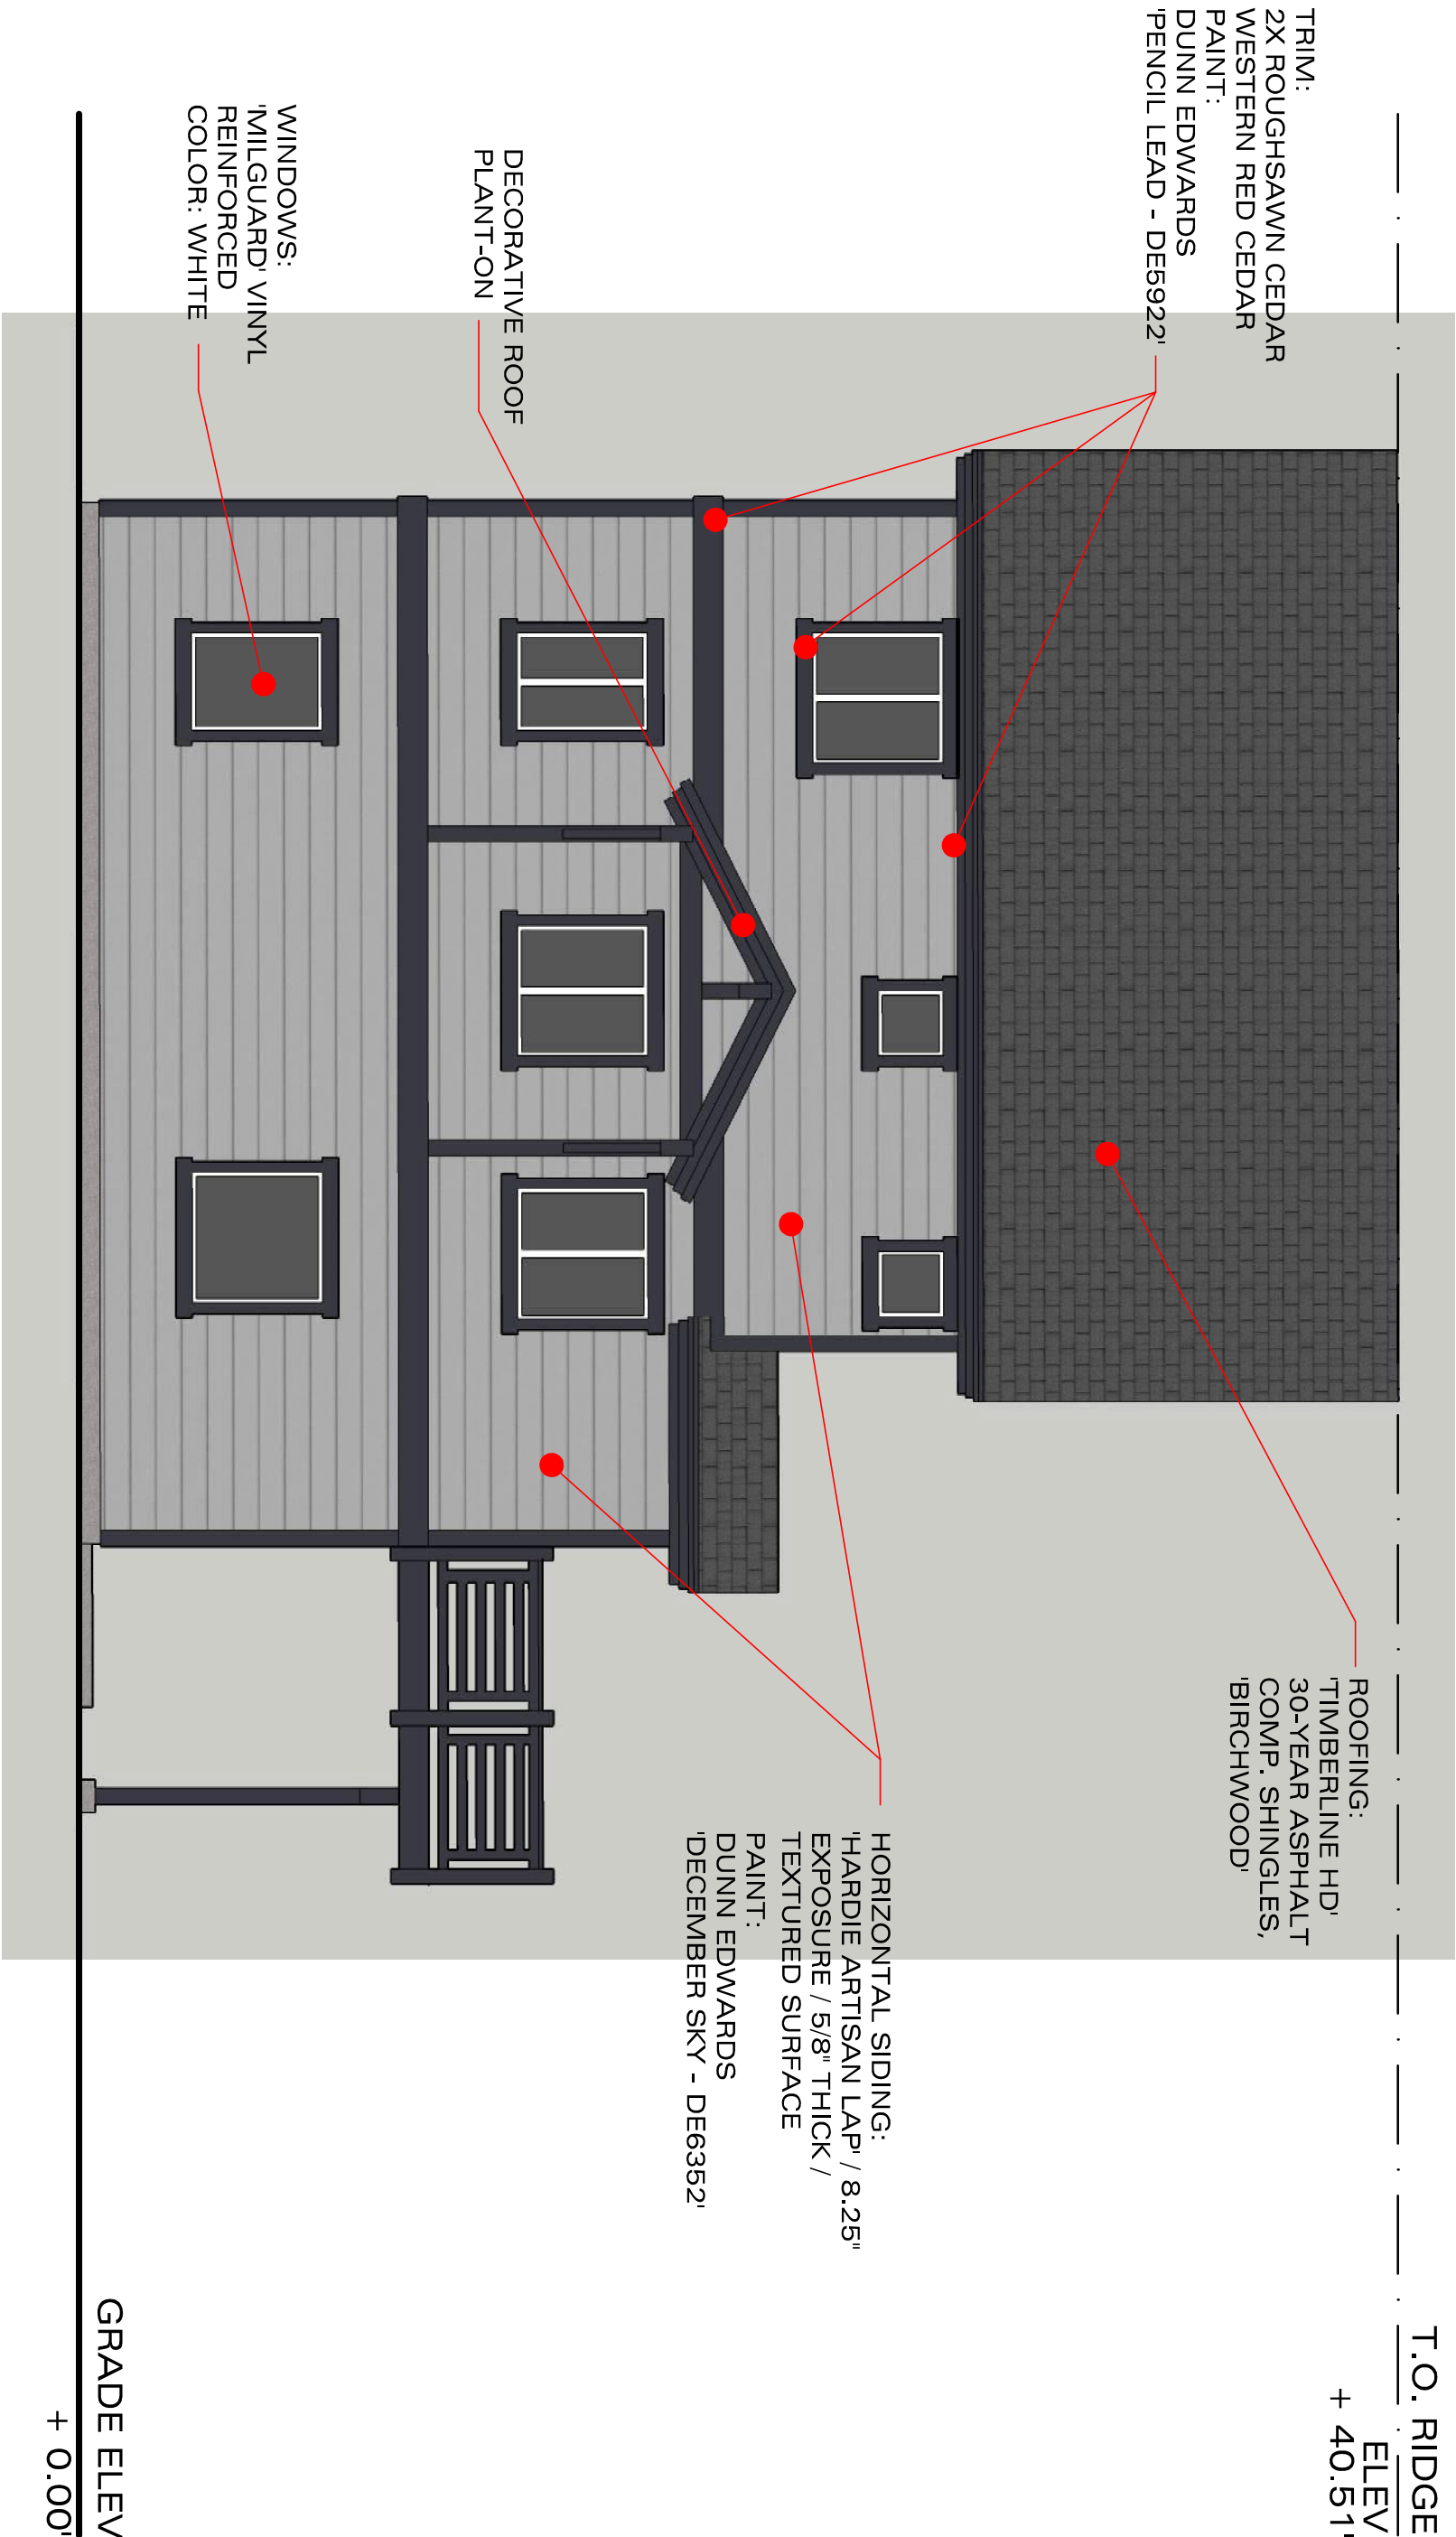

WEST ELEVATION: BLDG. A
540 OLD MAMMOTH ROAD , MAMMOTH LAKES, CA
SCALE: 3/16" = 1'-0"