



Appendix C

Additional Street Designs


90' ROW- Green Street with Multi-Use Path and No Sidewalk

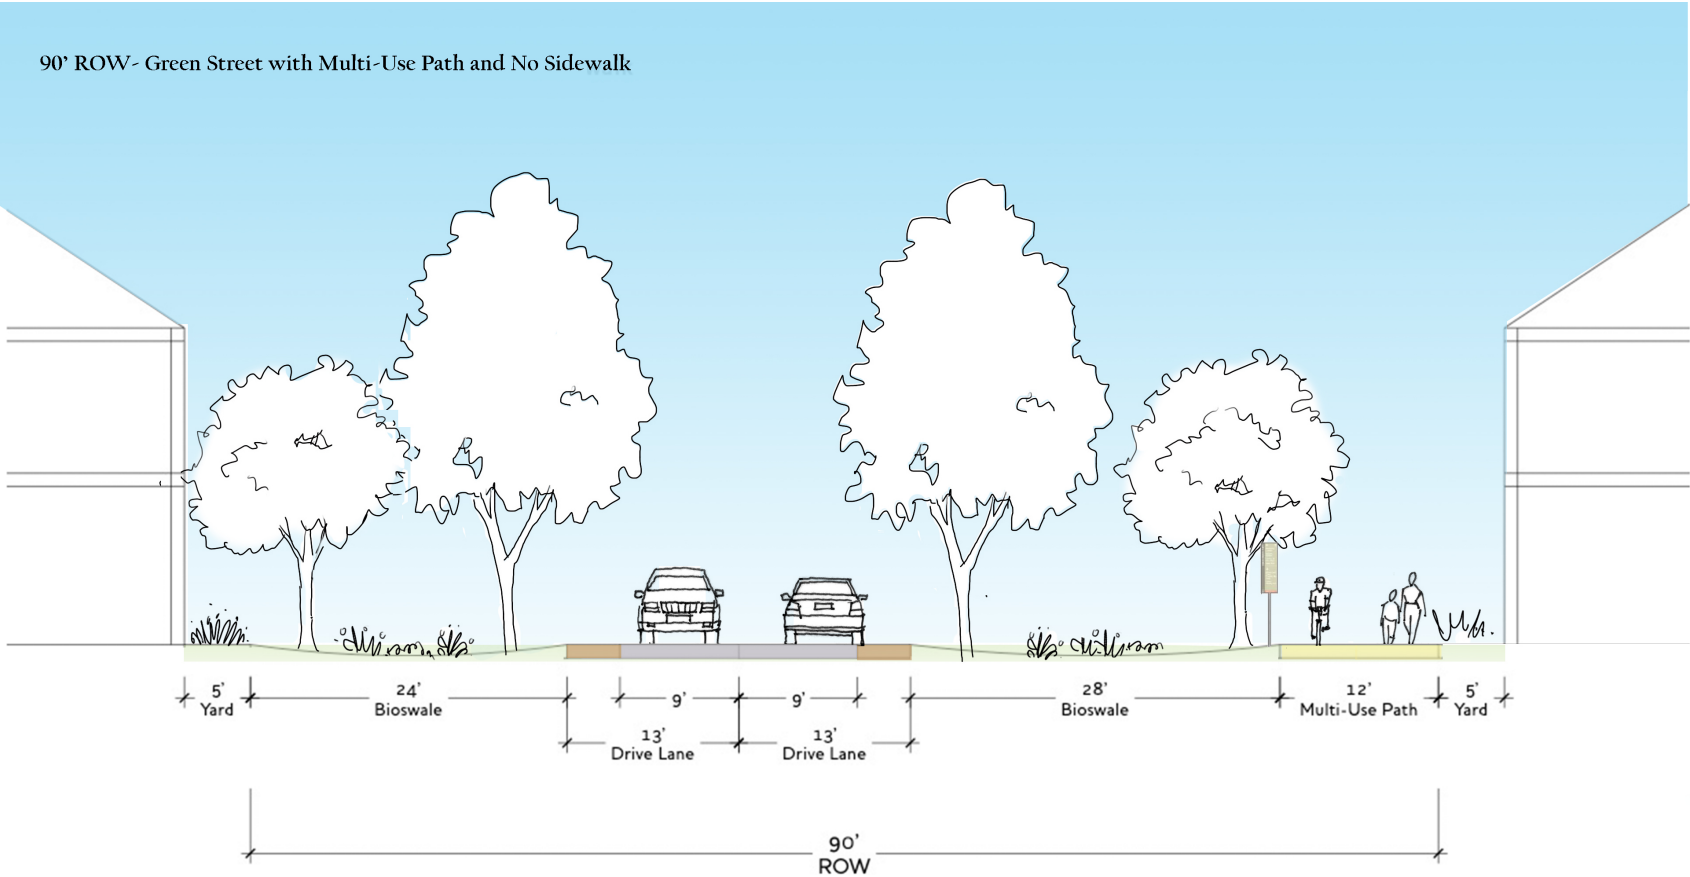

90' ROW- Green Street with Parking

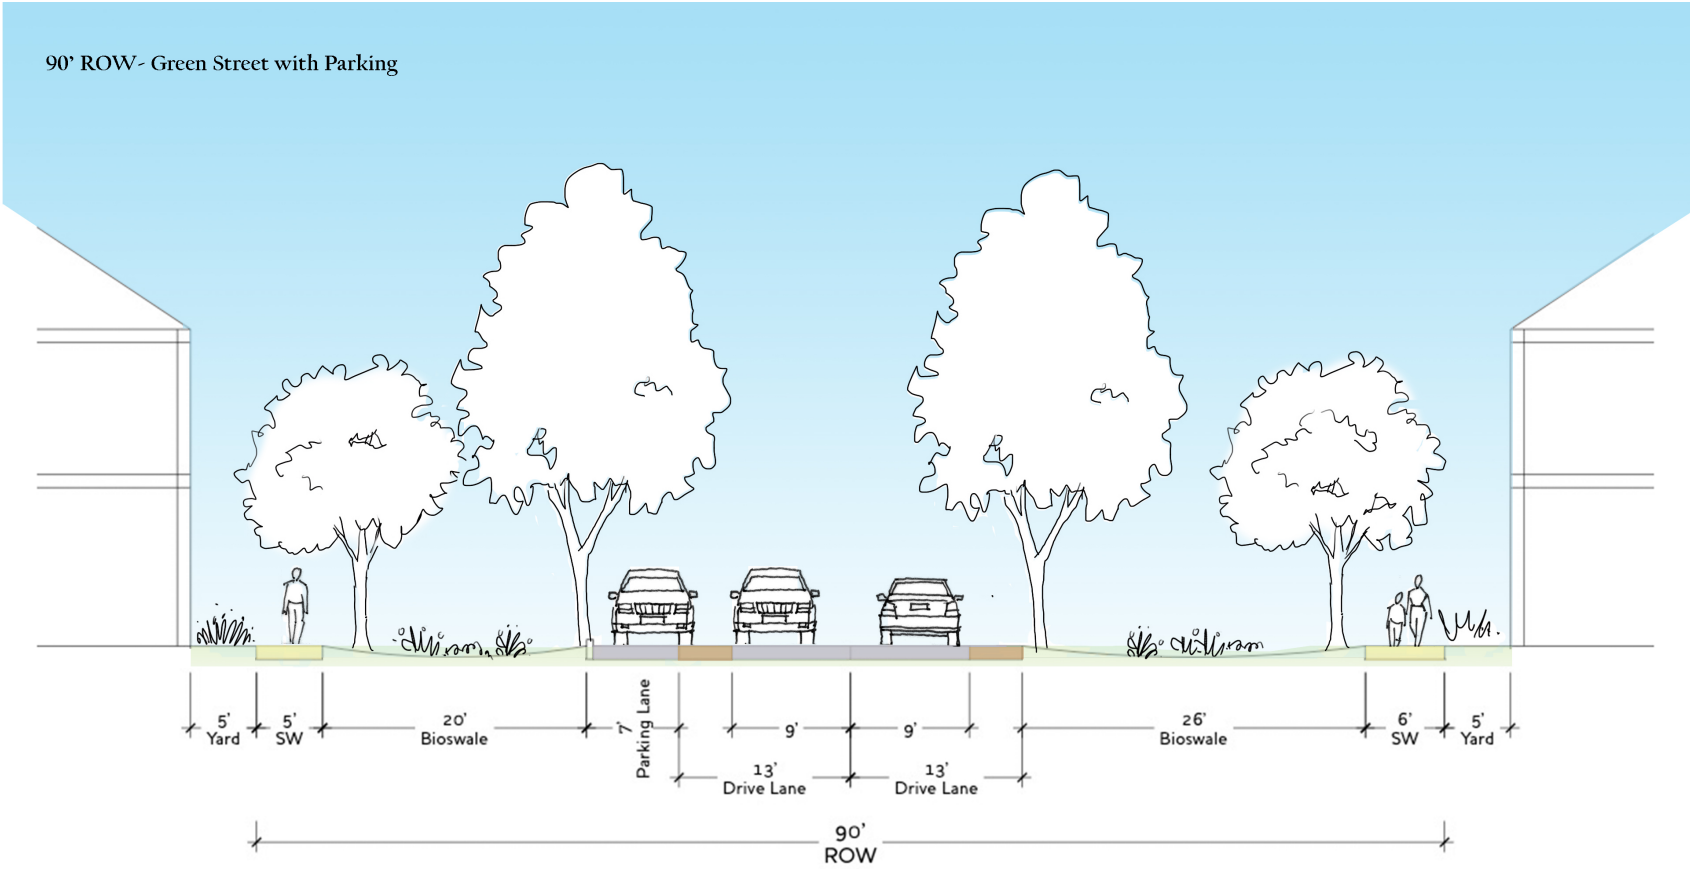

120' ROW - Green Avenue

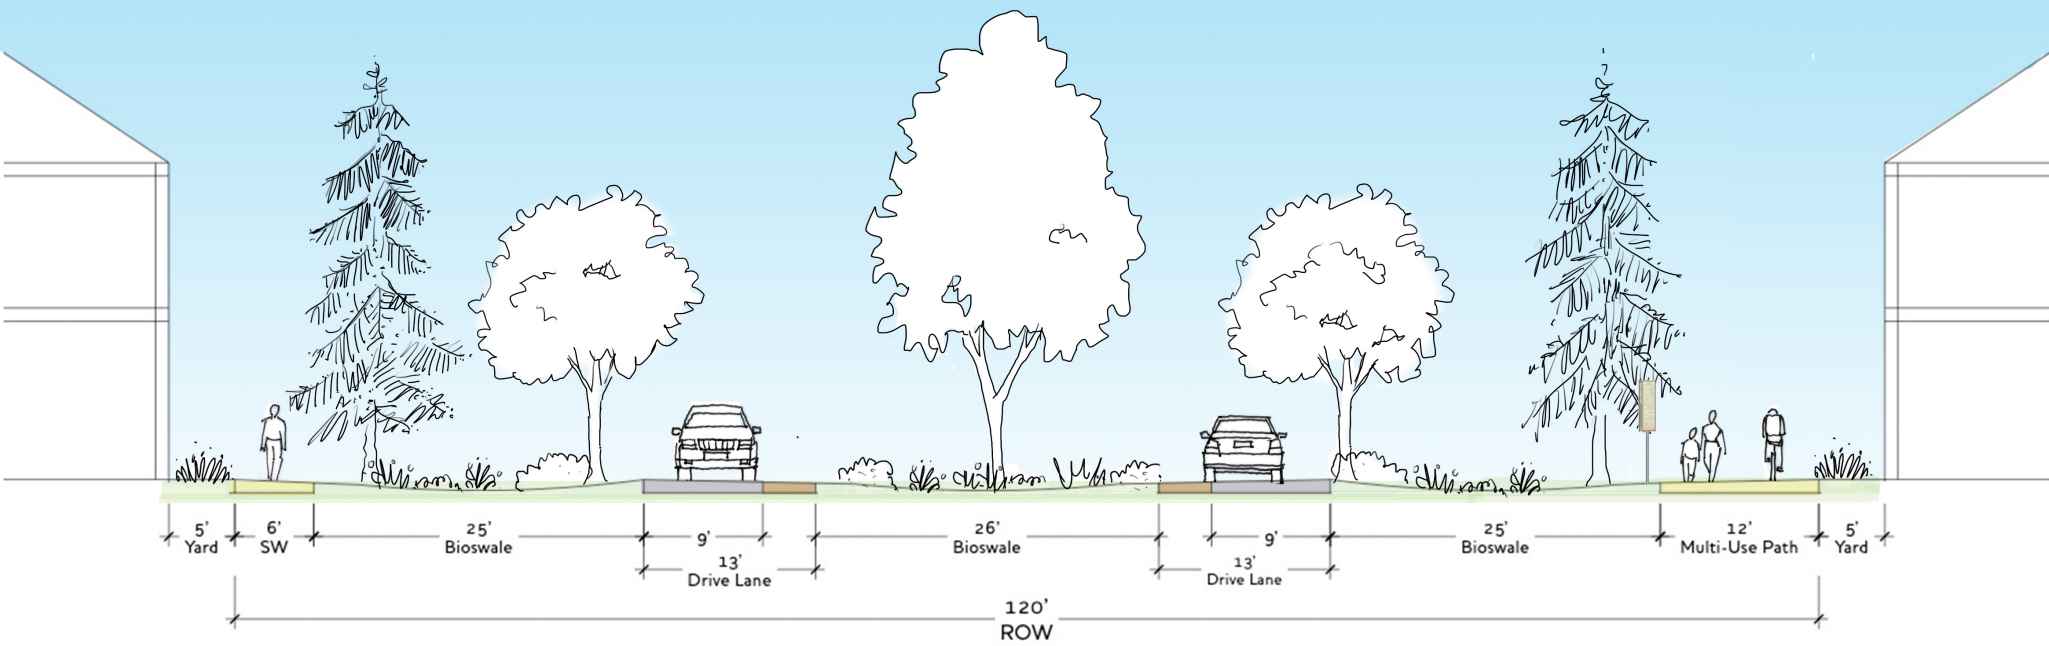

90' ROW- Green Street

