


SNOWBIRD



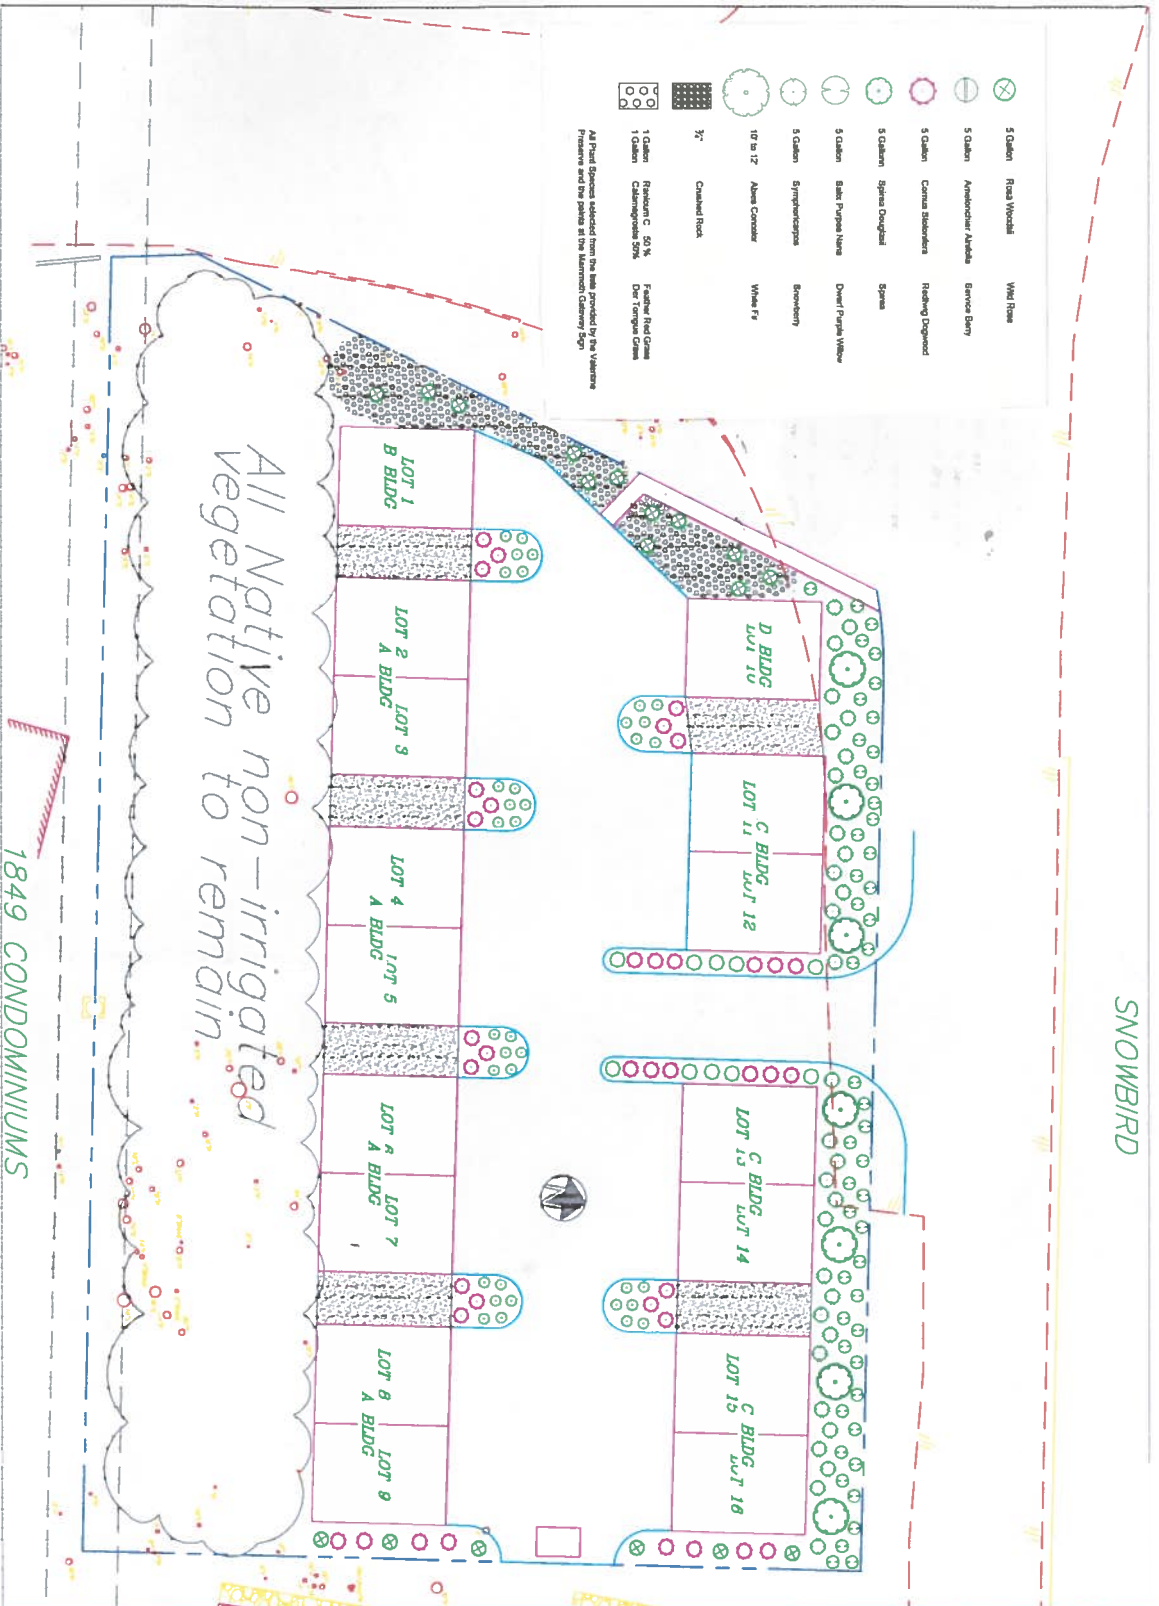

General Notes

Irrigation Notes:
 Spary Nozzles on Ornamental Grasses will be 1900 s.f.
 Bubblers on Trees and Shrubs will 500 s.f.
 Total square footage is less than 2500 s.f.

Parcel	Parcel 2
Area	PMB 6/40 ± 1.67 AC
Scale	1" = 30'

Henderson Landscaping
 P. O. Box 4001
 706-614-3387