


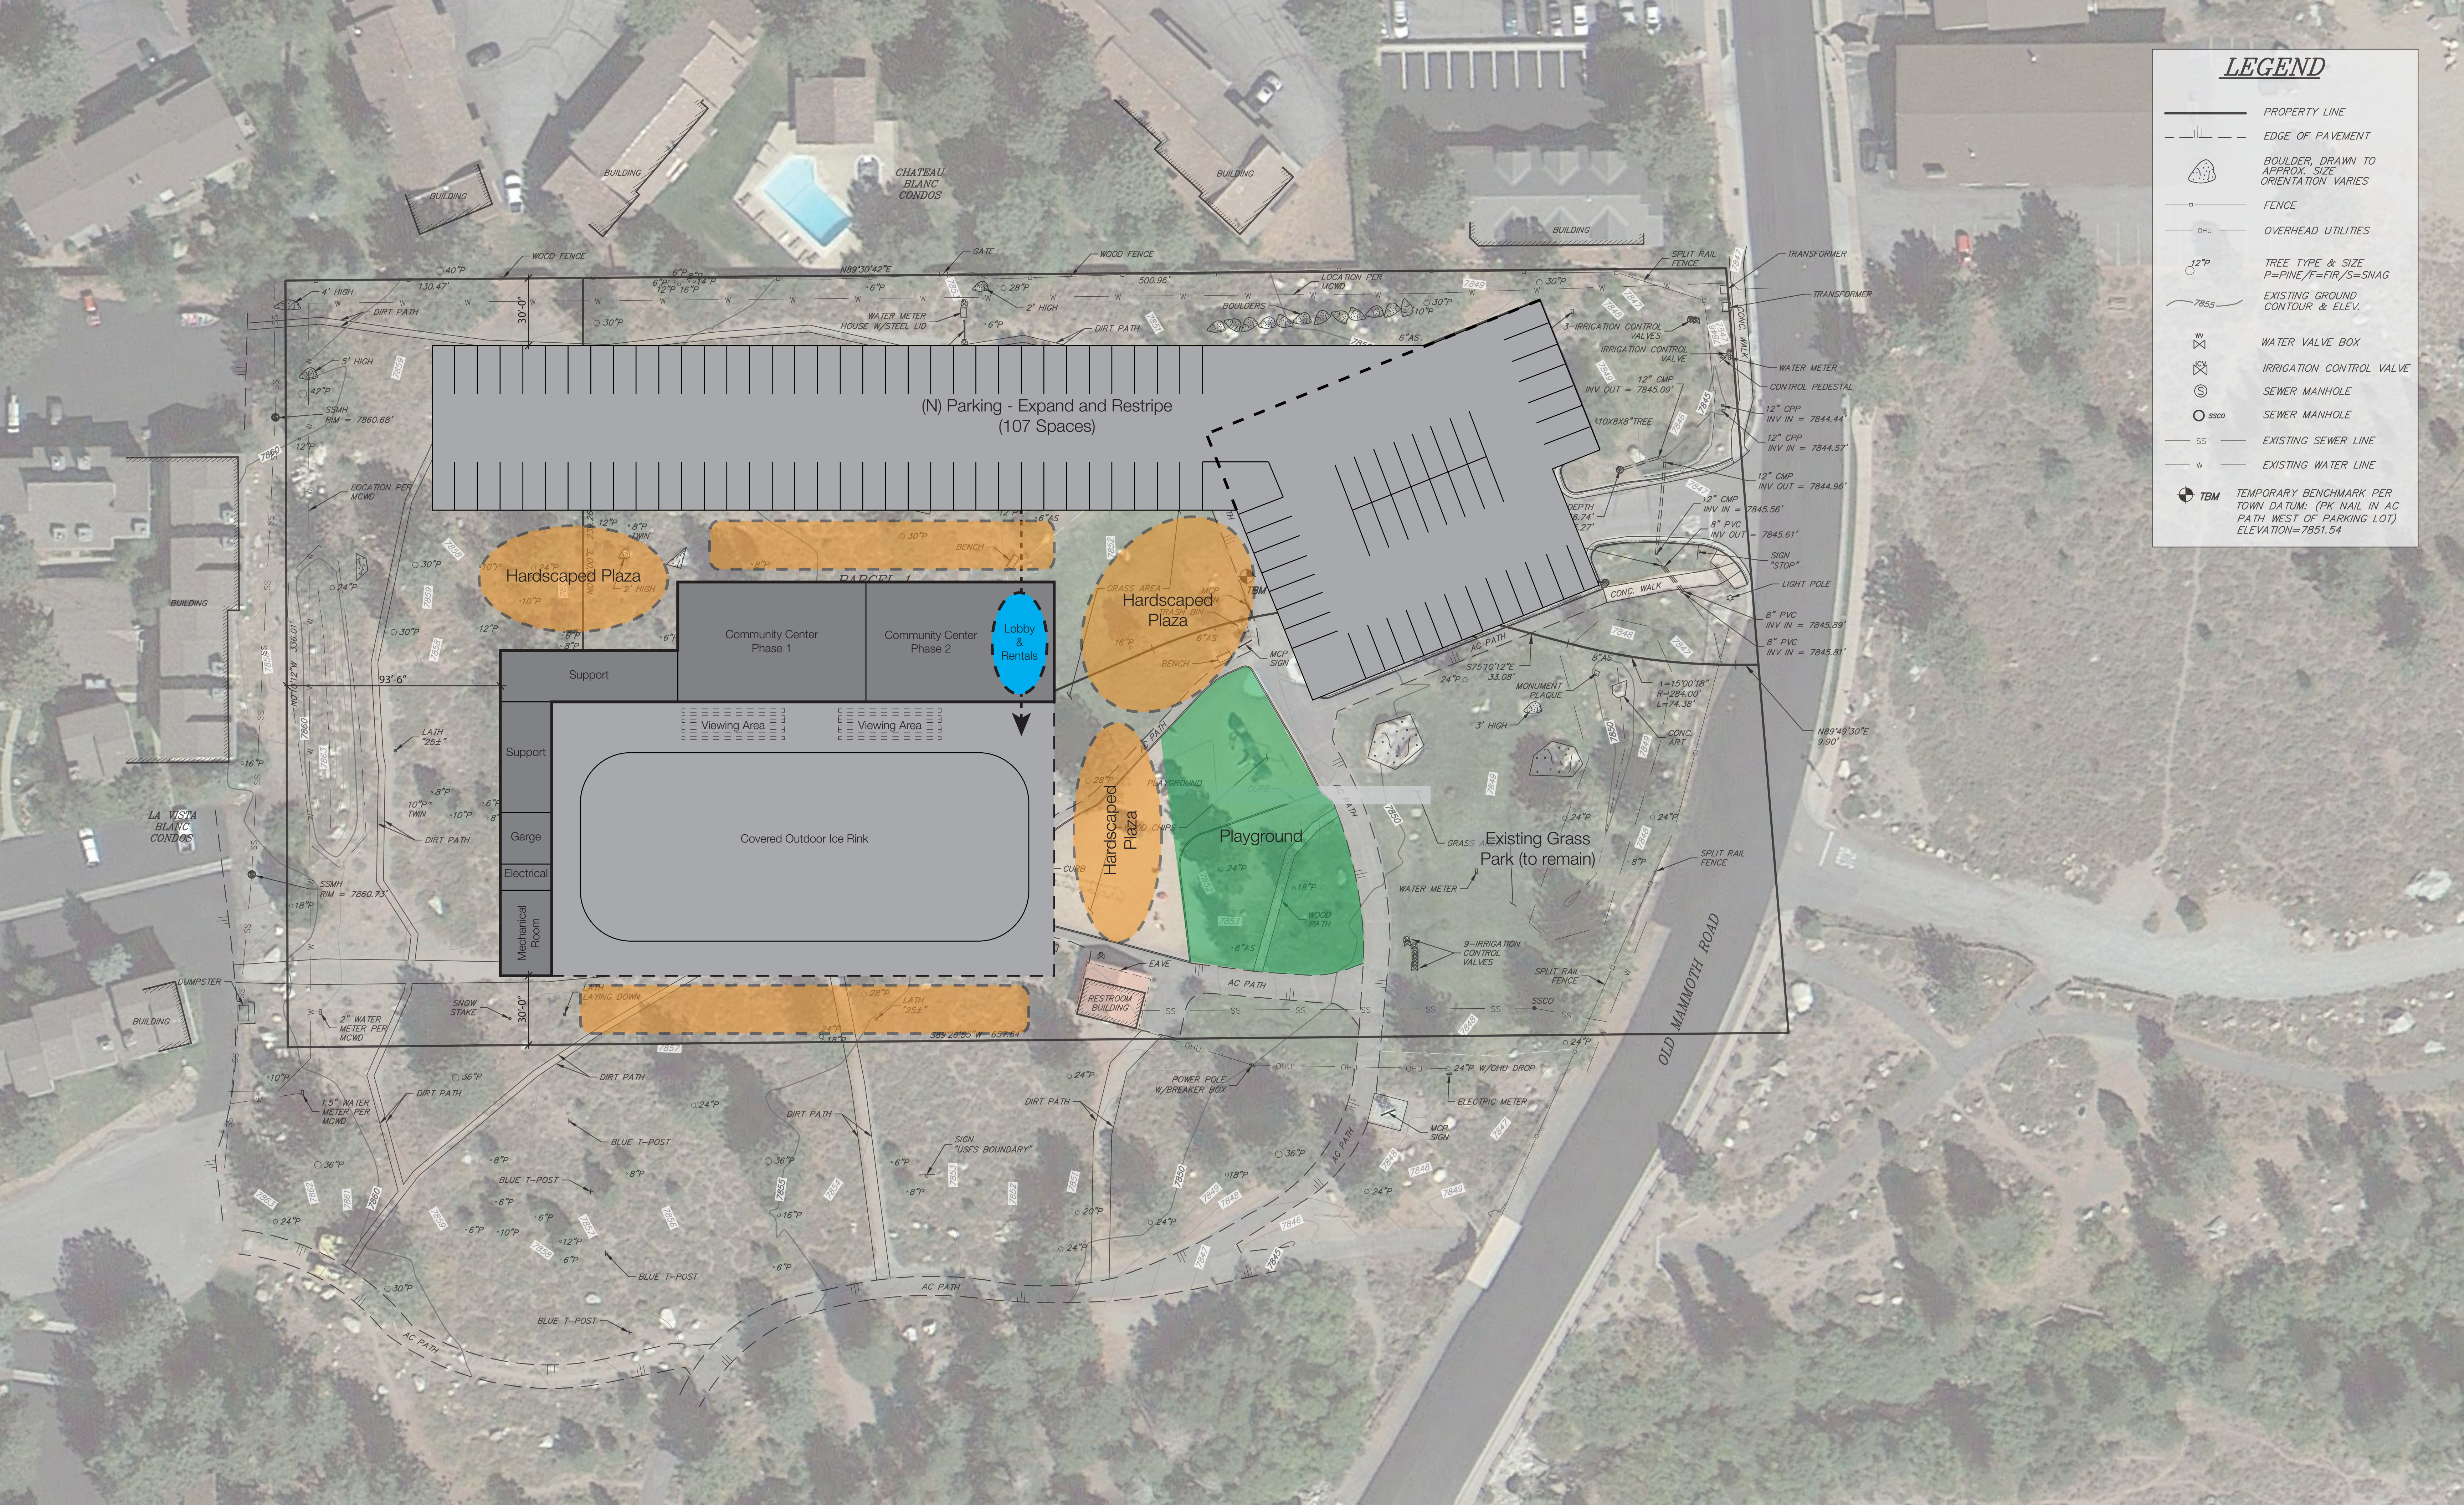

LEGEND

- PROPERTY LINE
- EDGE OF PAVEMENT
- BOULDER, DRAWN TO APPROX. SIZE ORIENTATION VARIES
- FENCE
- OVERHEAD UTILITIES
- TREE TYPE & SIZE
P=PINE/F=FIR/S=SNAG
- EXISTING GROUND CONTOUR & ELEV.
- WATER VALVE BOX
- IRRIGATION CONTROL VALVE
- SEWER MANHOLE
- SEWER MANHOLE
- EXISTING SEWER LINE
- EXISTING WATER LINE
- TEMPORARY BENCHMARK PER TOWN DATUM: (PK NAIL IN AC PATH WEST OF PARKING LOT) ELEVATION=7851.54