




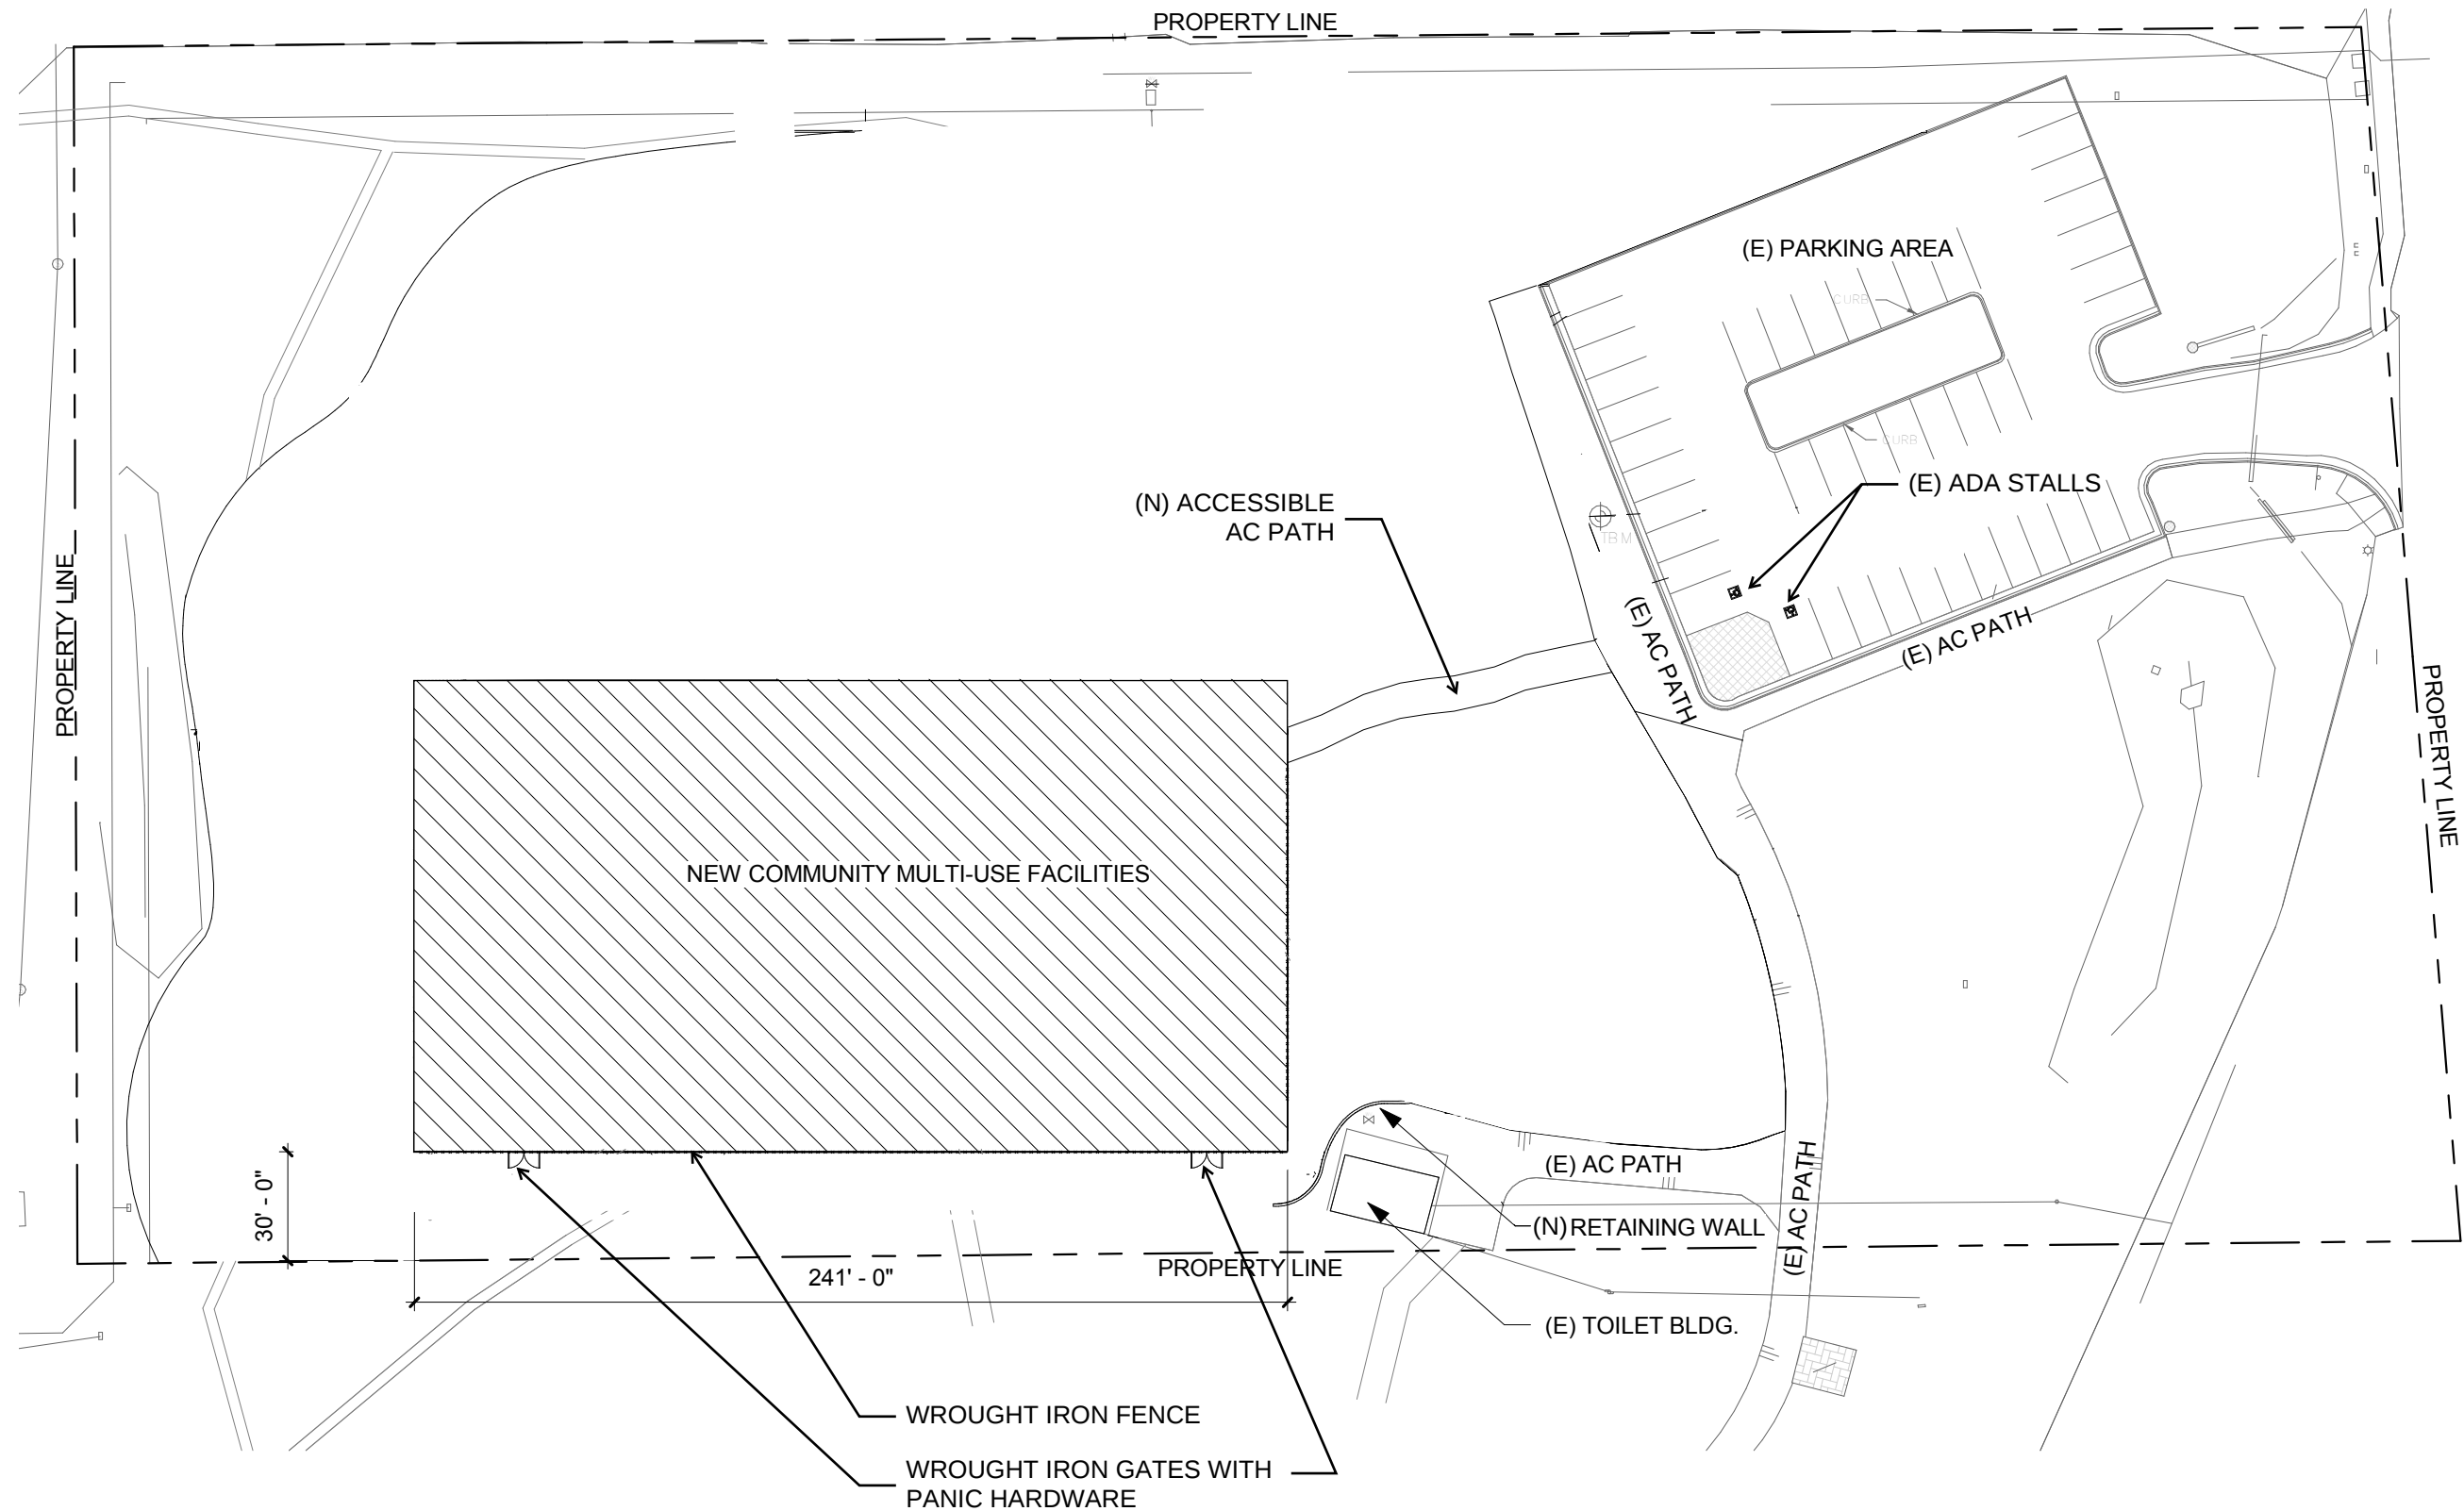


TOWN OF MAMMOTH LAKES

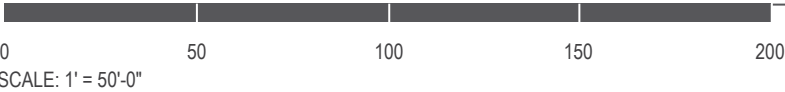


HMC Architects

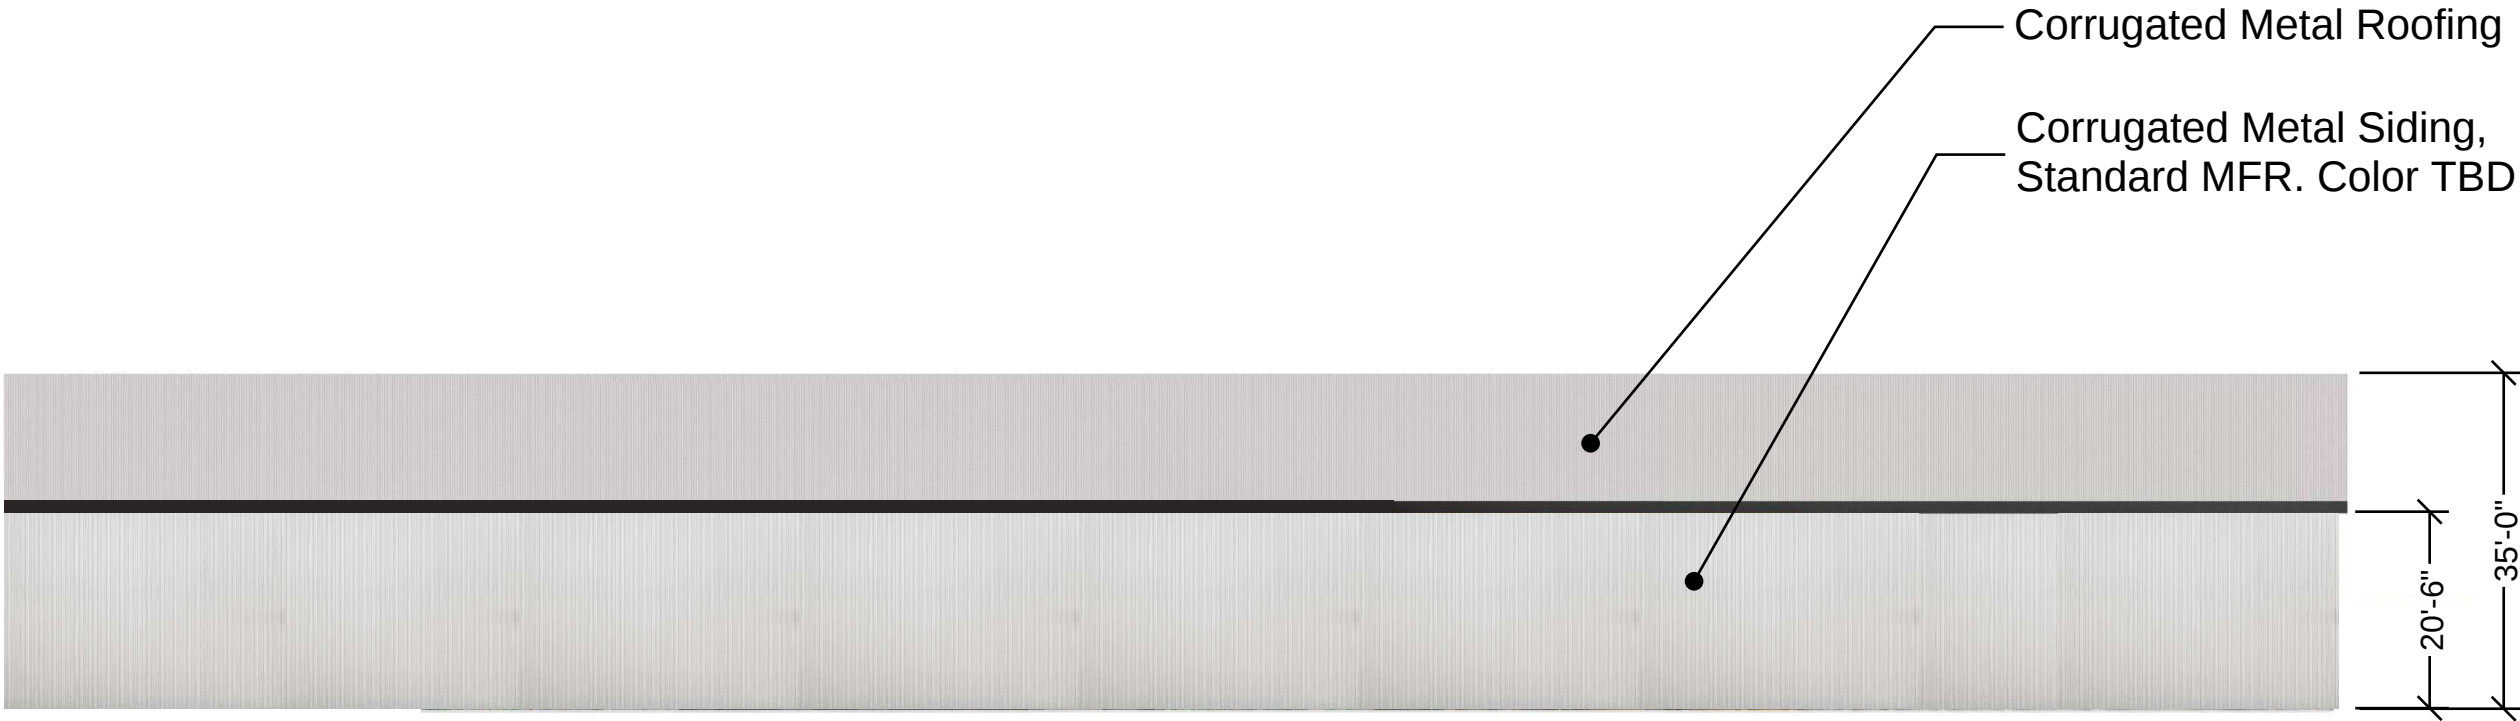

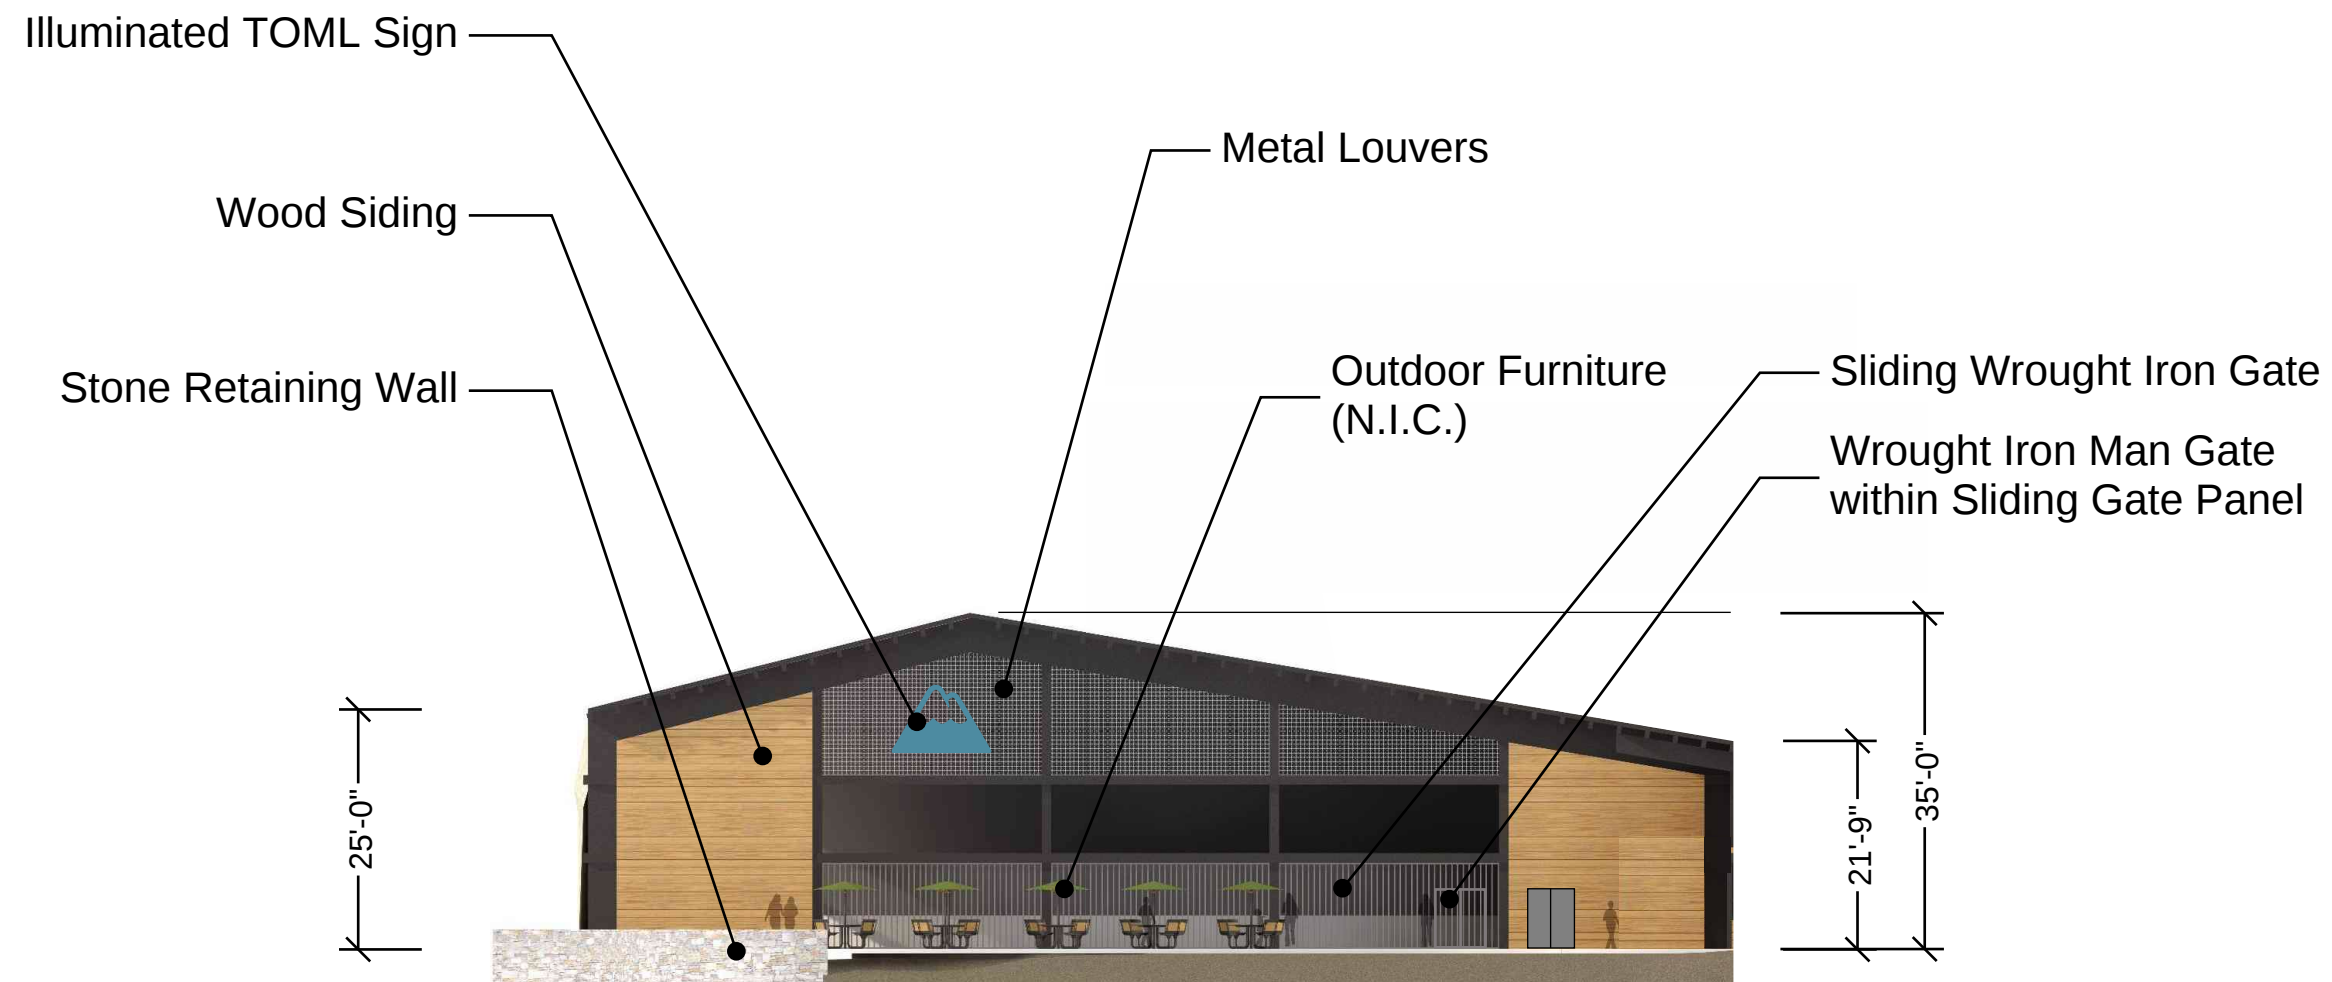



TOWN OF MAMMOTH LAKES

0 20 40 60 80
SCALE: 1' = 20'-0"

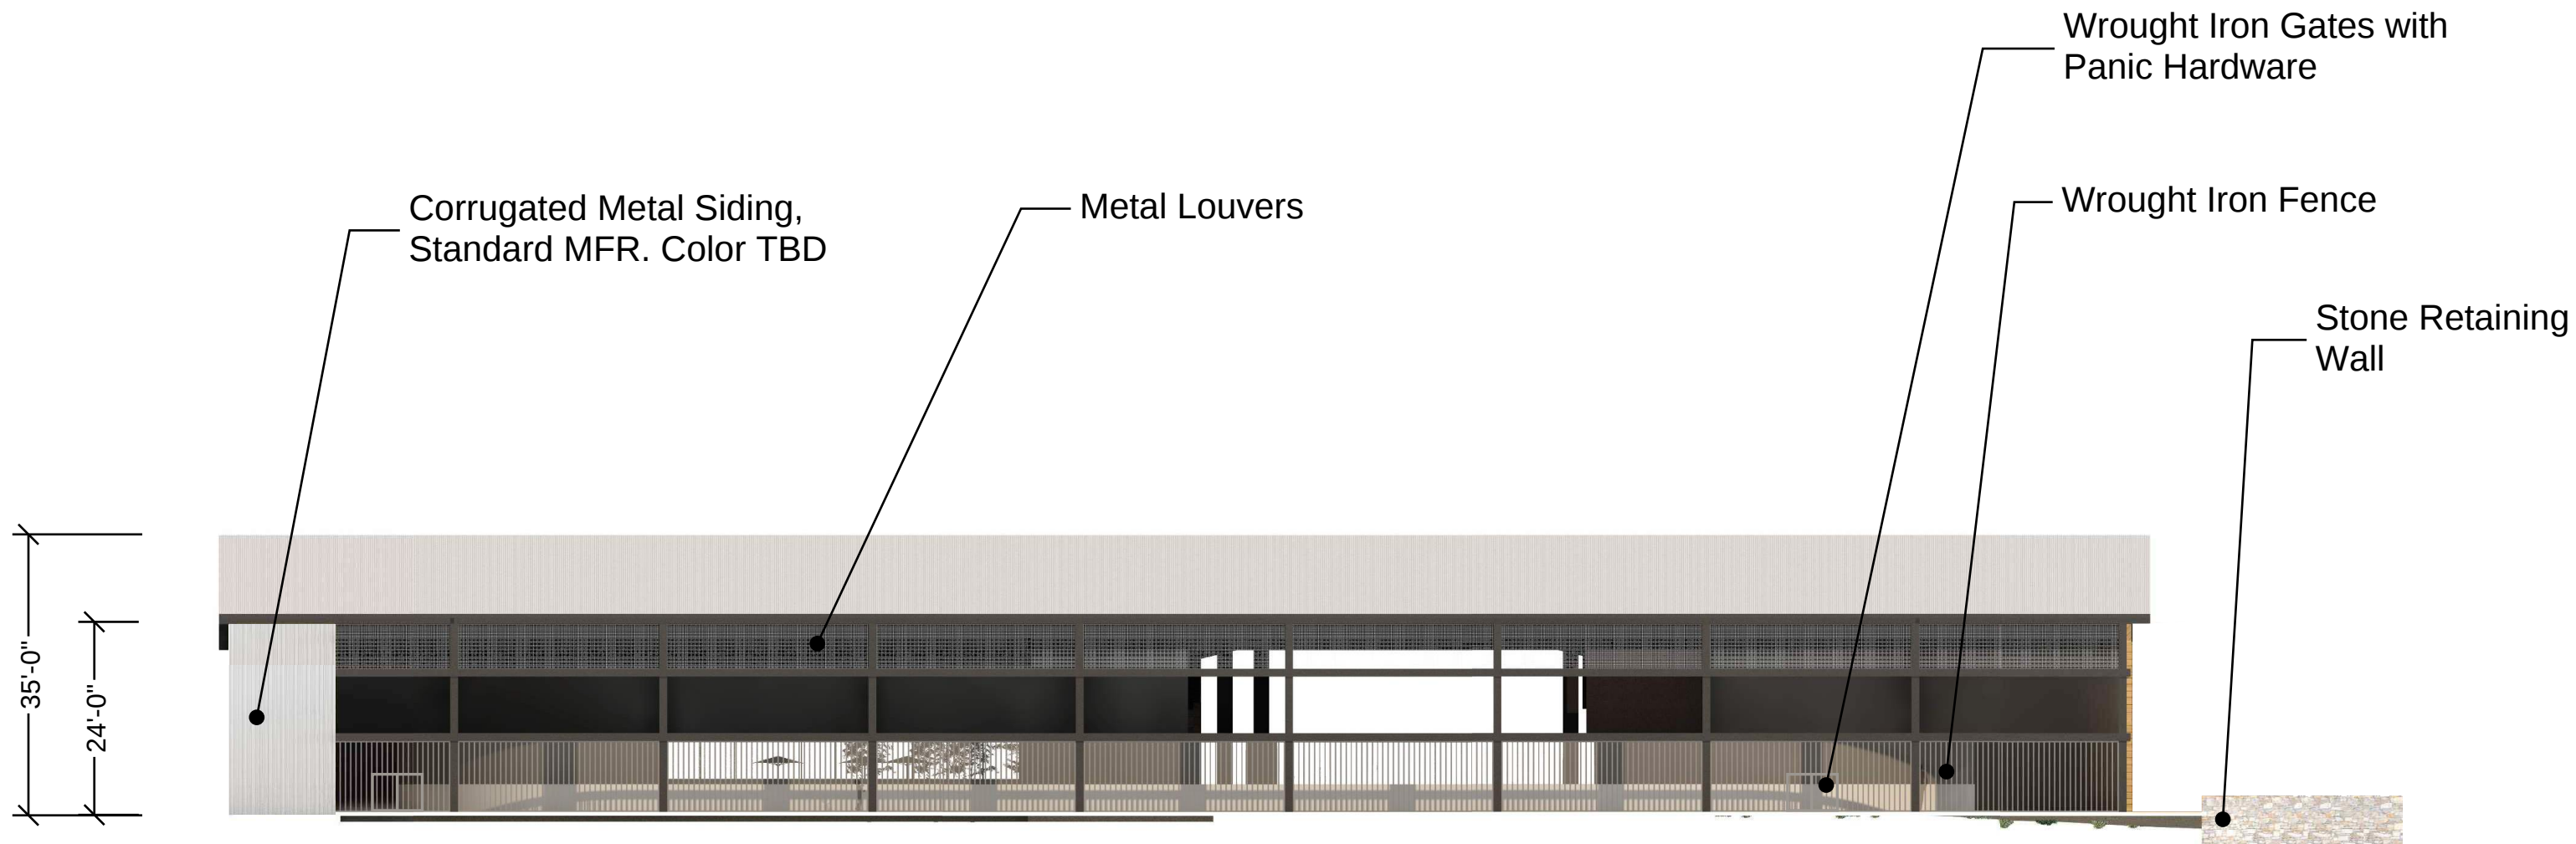

TOWN OF MAMMOTH LAKES

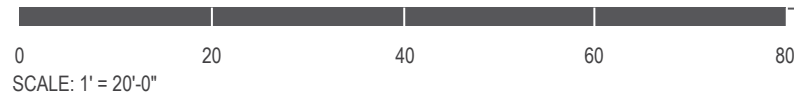

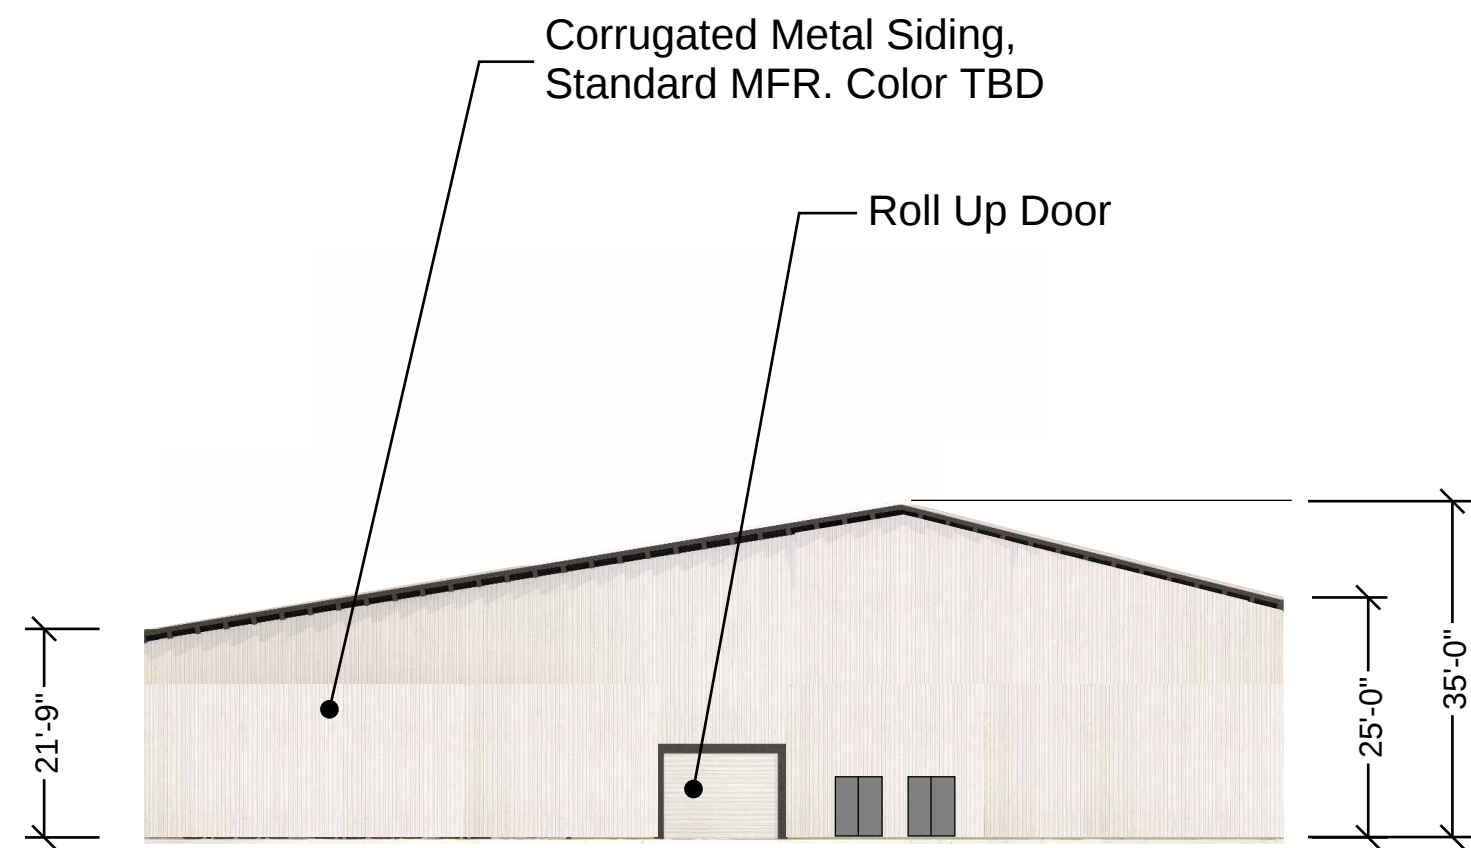

TOWN OF MAMMOTH LAKES

