

LANDSCAPE AREA SUMMARY:

TOTAL PAVING AREA	=	10,005 S.F.
LANDSCAPE AREA REQUIRED (10% OF PAVING AREA)	=	1,001 S.F.
TOTAL LANDSCAPE AREA	=	2,727 S.F.

LANDSCAPE / PLANTING LEGEND

SYMBOL	NAME / TYPE	SQUARE FOOTAGE	NOTES
	PONDEROSA PINE		NEW TREE WITH 36" DIA. TREE WELL (8) TOTAL
	LOOSE GRAVEL OR BARK CHIPS	2,072 SF	MEDIUM COARSE (6 MM)
	LANDSCAPED AREAS	2,727 SF	BARK MULCH SHALL BE USED IN ALL PLANTING BEDS PROPOSED AREAS TO INCLUDE A TOTAL OF 100 DROUGHT RESISTANT BUSHESW/ 12" DIA. PLANT WELLS AND SINGLE DRIP EMITTERS

LANDSCAPE IRRIGATION AREA SUMMARY:

TREES (7GAL): (8) X 3.14 X 1.5' X 1.5'	=	56.52 S.F.
BUSHES: (100) X 3.14 X 0.5' X 0.5'	=	78.50 S.F.
TOTAL LANDSCAPE AREA	=	135.02 S.F.

TREE SUMMARY:

TOTAL PARKING SPACES	=	25
TREES REQUIRED (1 TREE FOR EVERY 5 SPACES)	=	5
TOTAL TREES PROVIDED	=	8

IRRIGATION NOTES:

1. EXACT LOCATION OF IRRIGATION SYSTEM AND PLANTS TO BE DETERMINED IN FIELD.
2. ALL PIPE SHALL BE 1" SCH 40 PVC.
3. CONTROL VALVES SHALL BE 1" HUNTER VALVES.
4. ONLY DRIP EMITTERS SHALL BE USED. NO SPRINKLERS.
5. ALL ZONES SHALL BE COVERED WITH SHREDDED BARK.

PLANTING LIST:


* ALL PLANTS SHALL BE DROUGHT TOLERANT

SHRUBS:

- | | |
|-----------------|------------------|
| LILAC | - SYRINGA |
| RED DOGWOOD | - CORNUS |
| RED HONEYSUCKLE | - LONICERA |
| SPIREA | - SPIREA |
| NINEBARK | - PHYSOCARPUS |
| CURRANT | - RIBES |
| SNOWBERRY | - SYMPHORICARPUS |

TREES:

- | | |
|----------------|-------------------|
| PONDEROSA PINE | - PINUS PONDEROSA |
|----------------|-------------------|

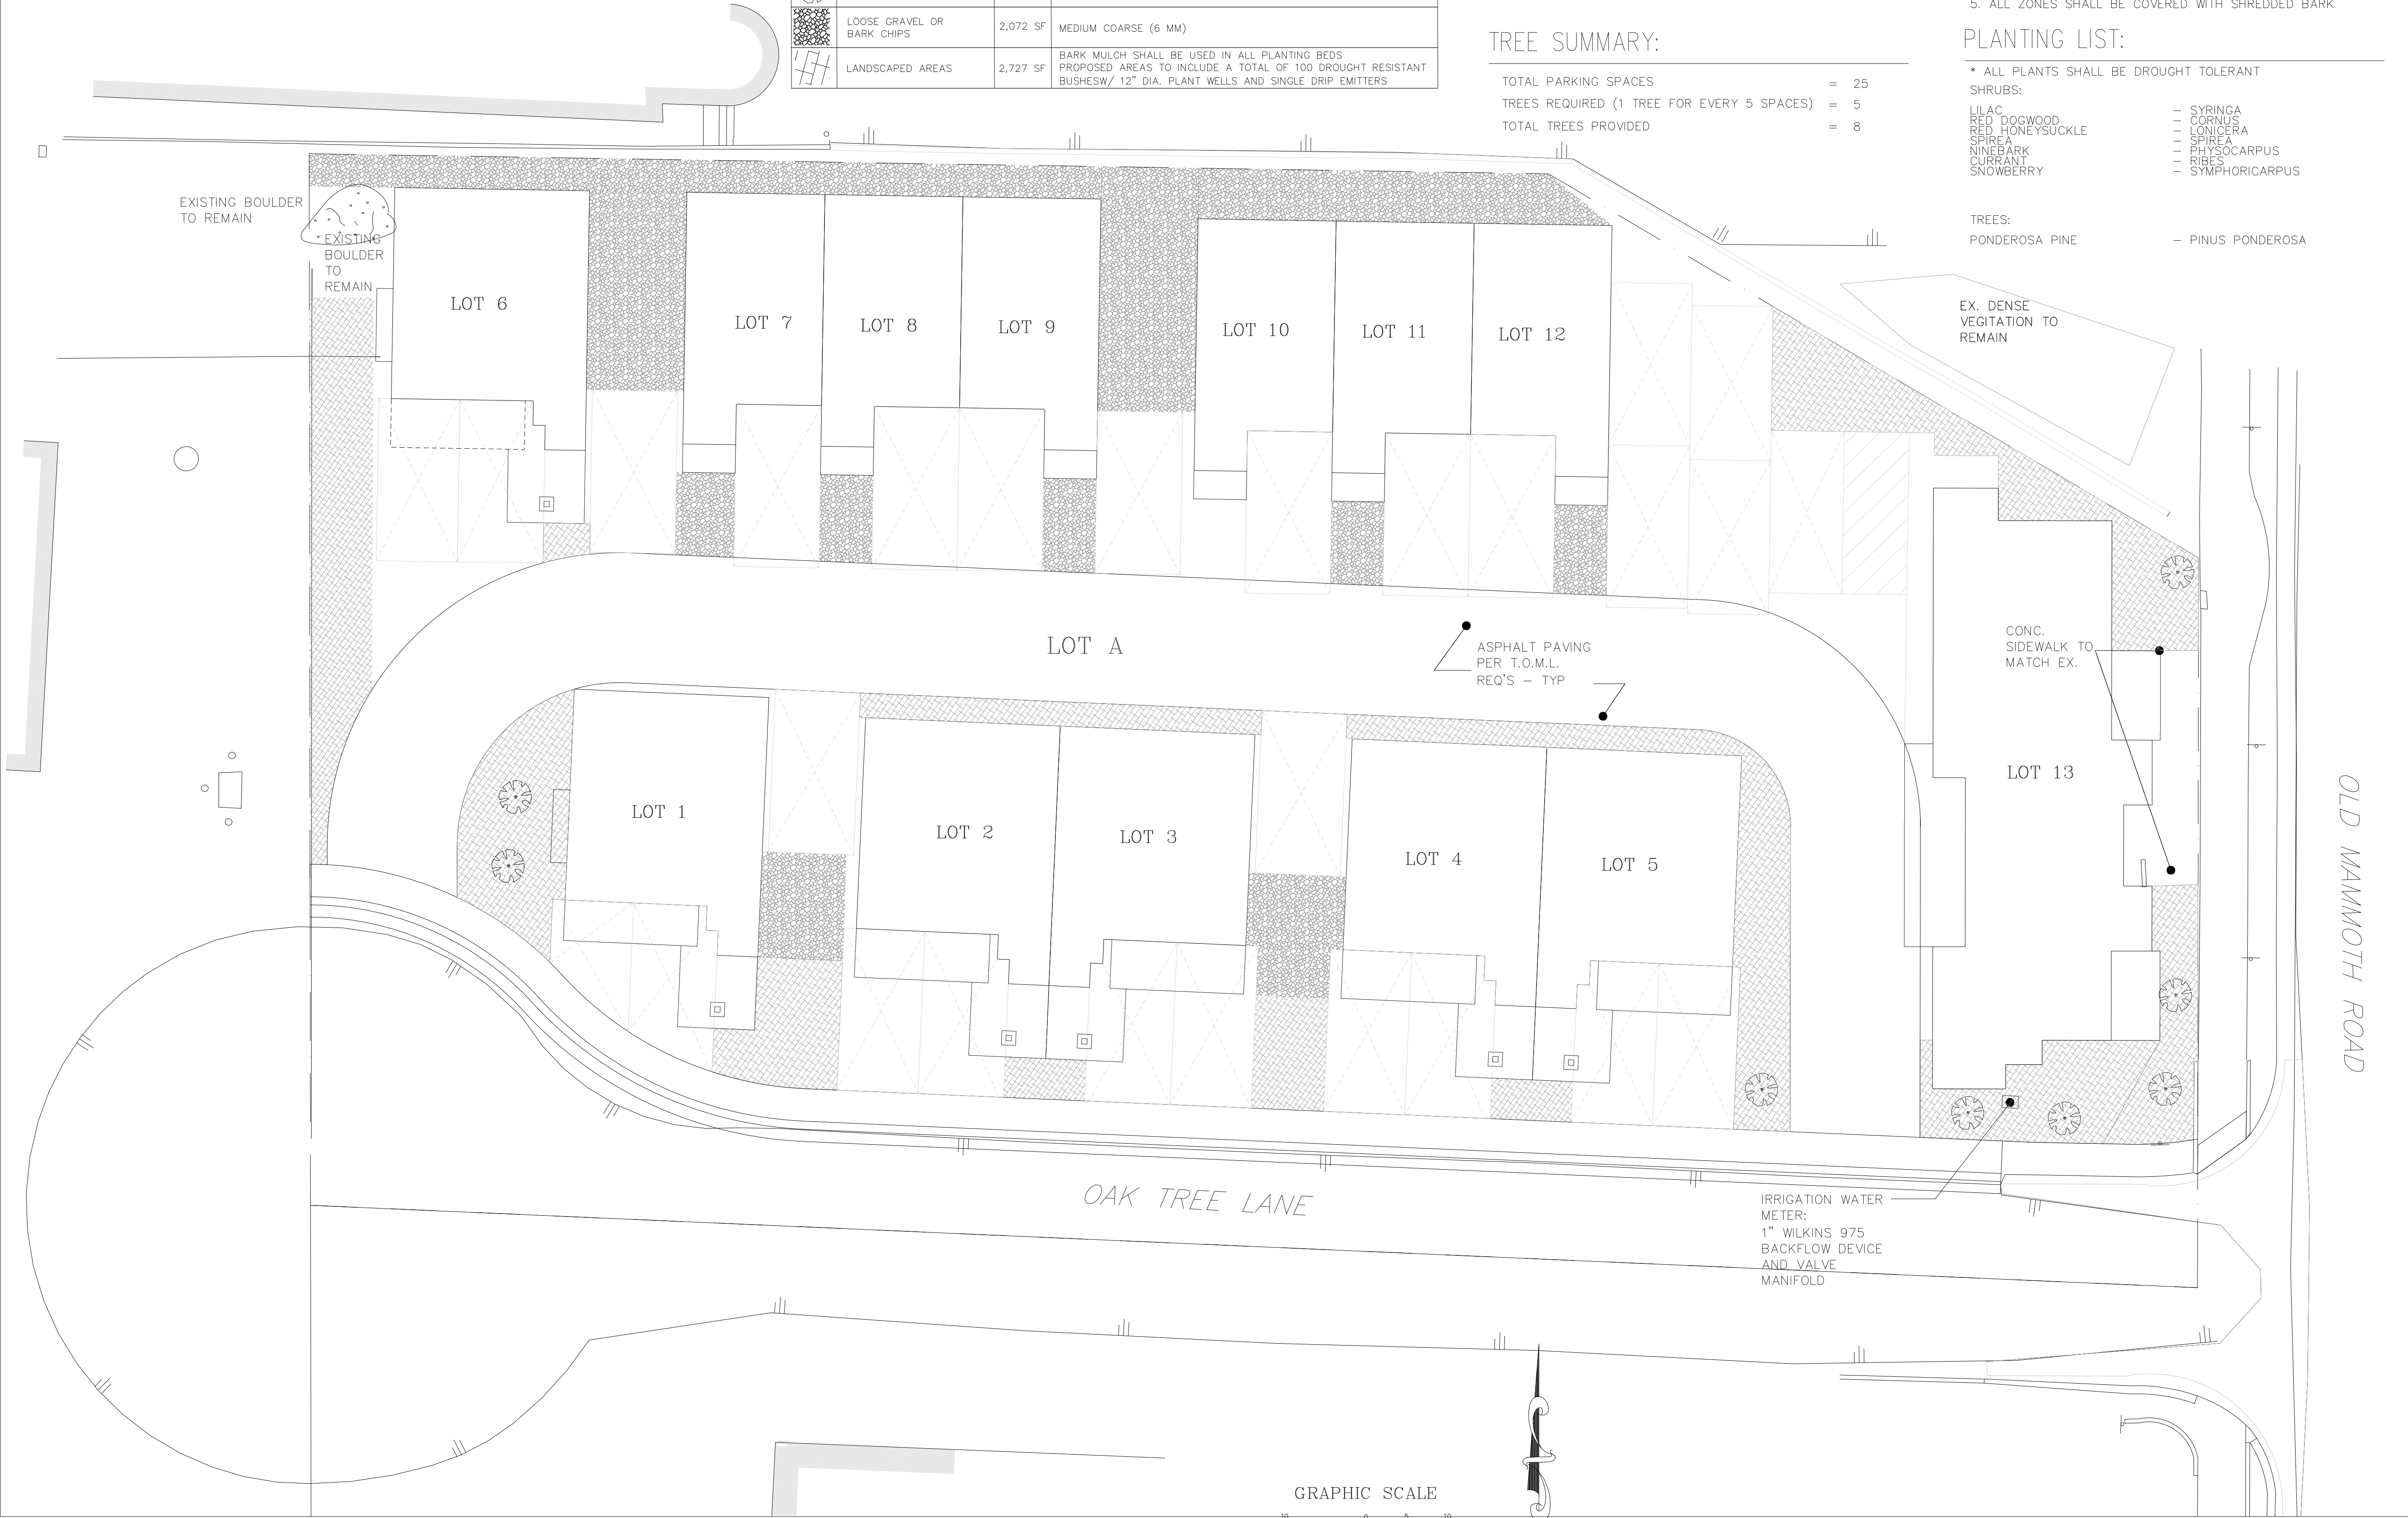

LANDSCAPE PLAN
540 OLD MAMMOTH ROAD
MAMMOTH LAKES, CA

PROJECT ADDRESS:
540 OLD MAMMOTH ROAD
MAMMOTH LAKES, CA 93546

OWNER/DESIGNER:
JOHN HOOPER
P.O. BOX 3389
MAMMOTH LAKES, CA 93546
760.934.8844

ENGINEER:
PAT CLARK
BUILDING CONCEPTS
1478 4TH STREET
MINDEN, NV 89423
EMAIL:
INFO@BLDGCONCEPTS.COM

#	REVISION RECORD	DATE
1	T.O.M.L. DESIGN REVIEW	04.01.18
3	T.O.M.L. DESIGN REVIEW III	01.30.19

SHEET NUMBER

L-1